



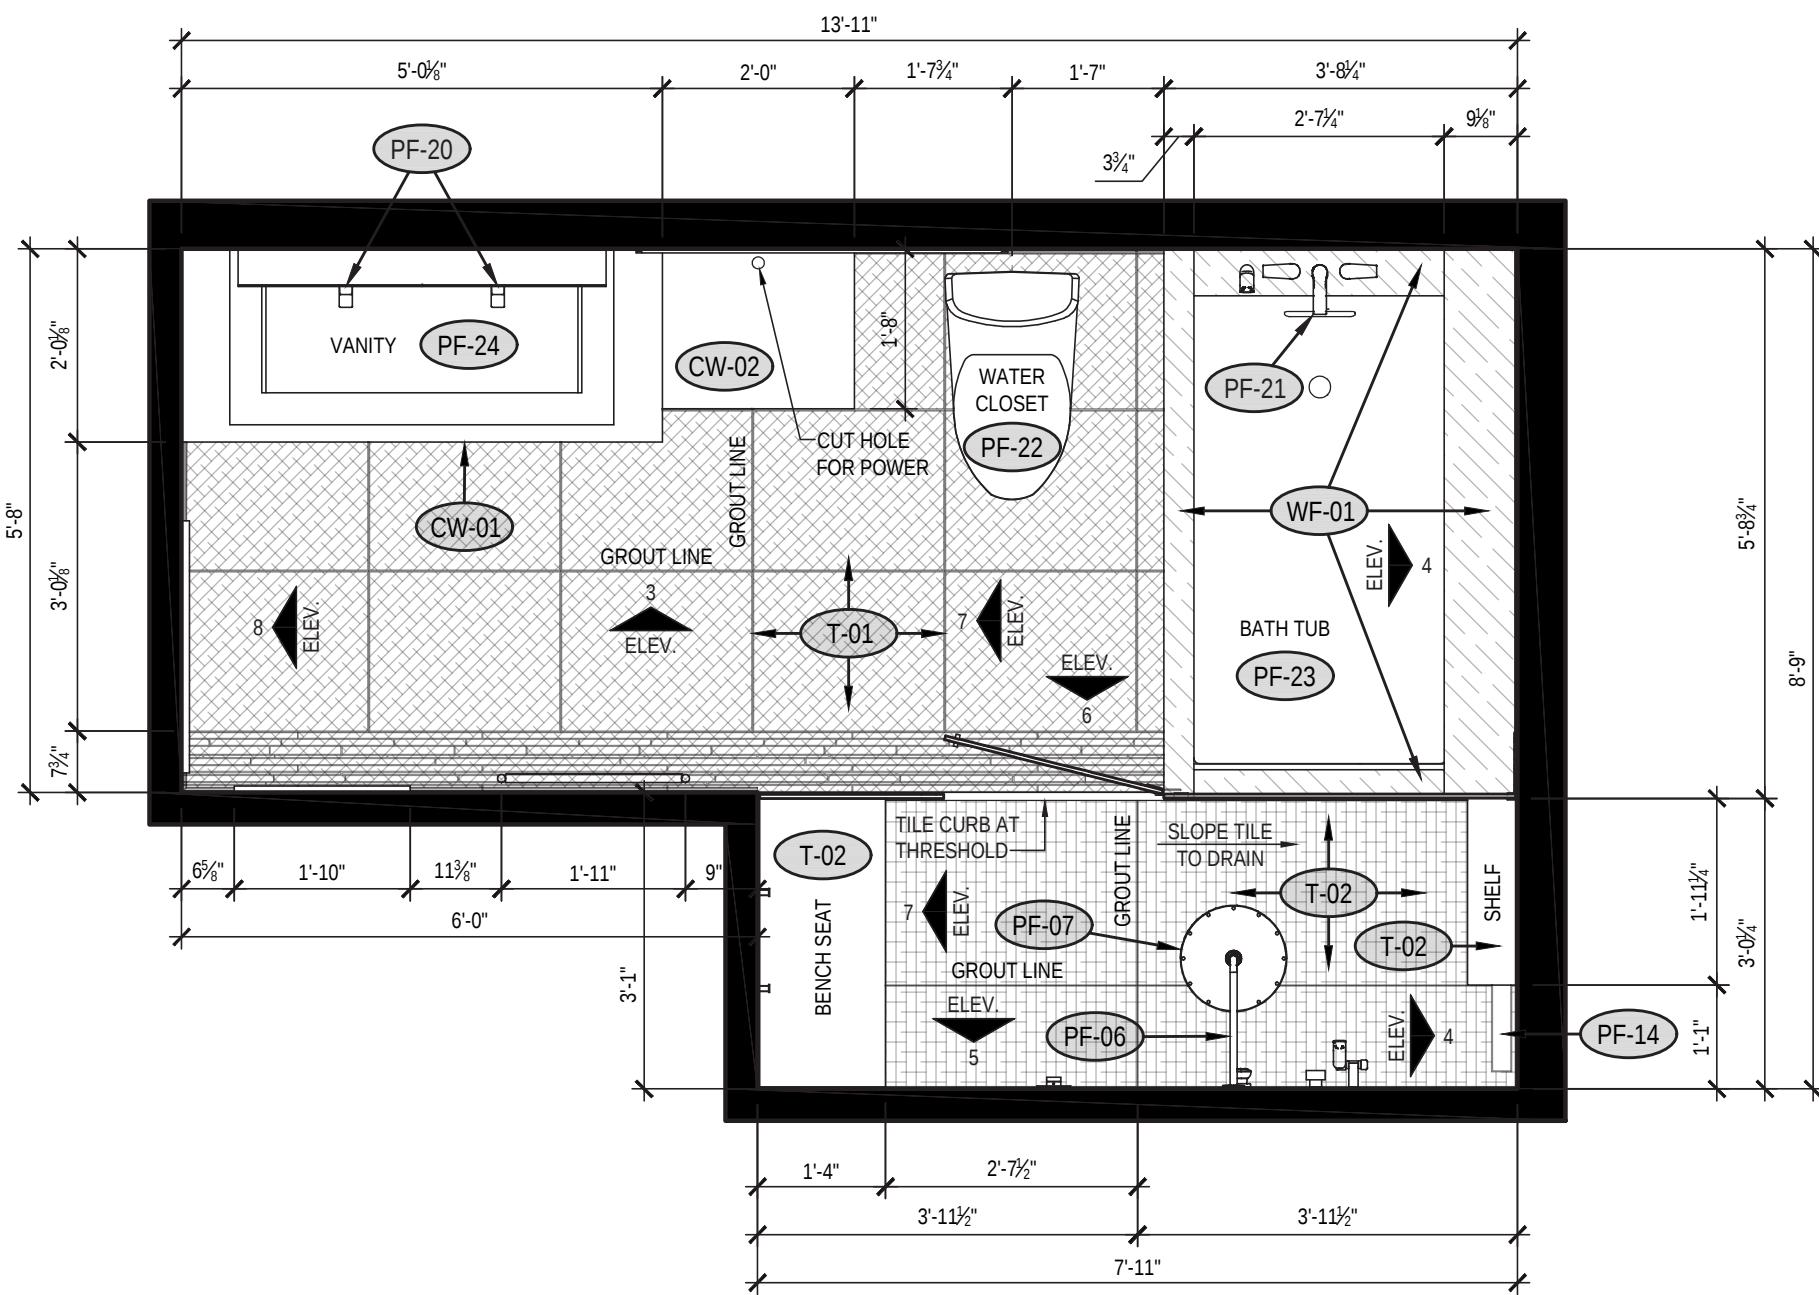

1 BATHROOM FLOOR PLAN
A.100 1/2" = 1'-0"

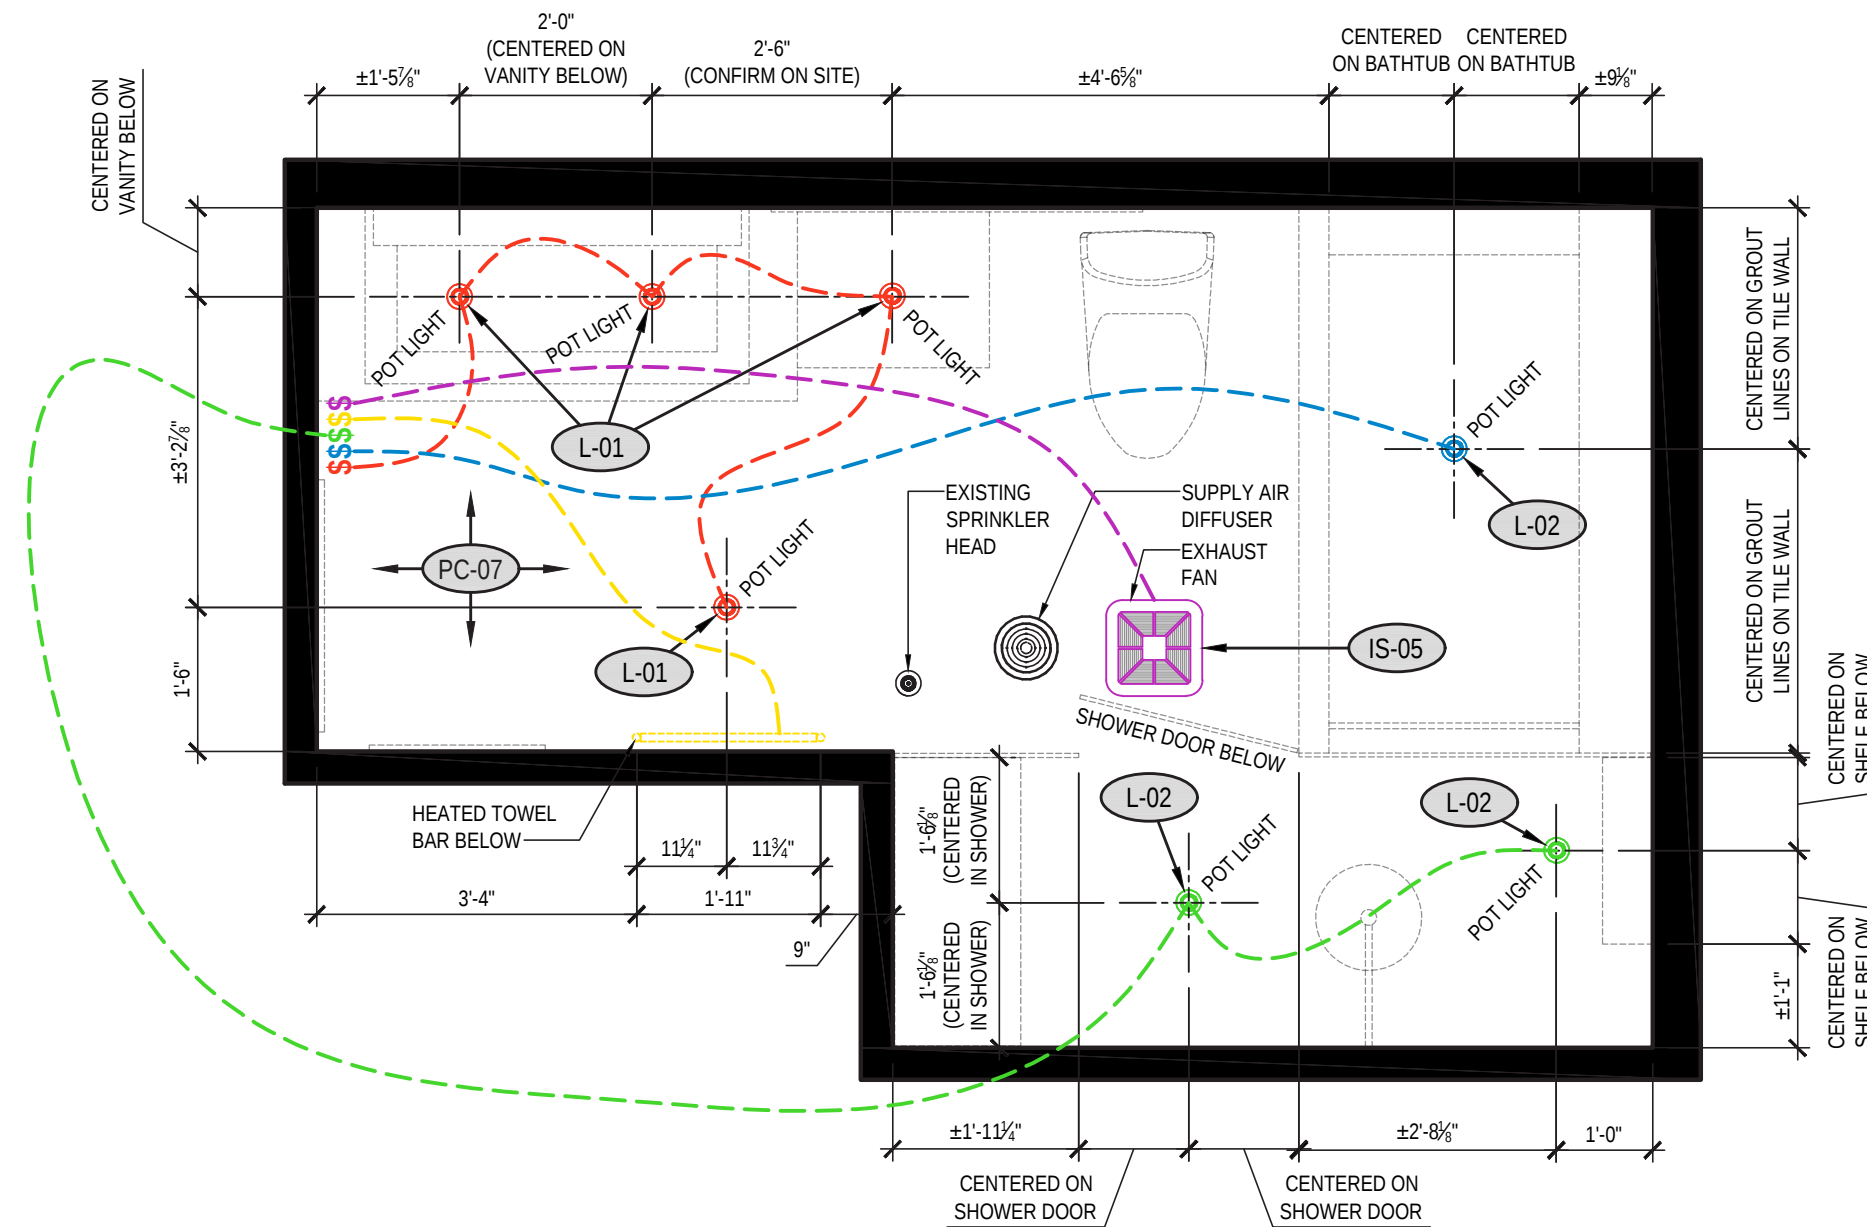


2 BATHROOM REFLECTED CEILING PLAN
A.100 1/2" = 1'-0"


SUPPLEMENT TO SPECIFICATION DOCUMENT
20-02-02 - [NICK + STANIA]

- ## SPECIFICATION TAG / CODE


REFER TO FOCUSED INTERIORS
SPECIFICATION DOCUMENT
(UPDATED: 2021.08.17)

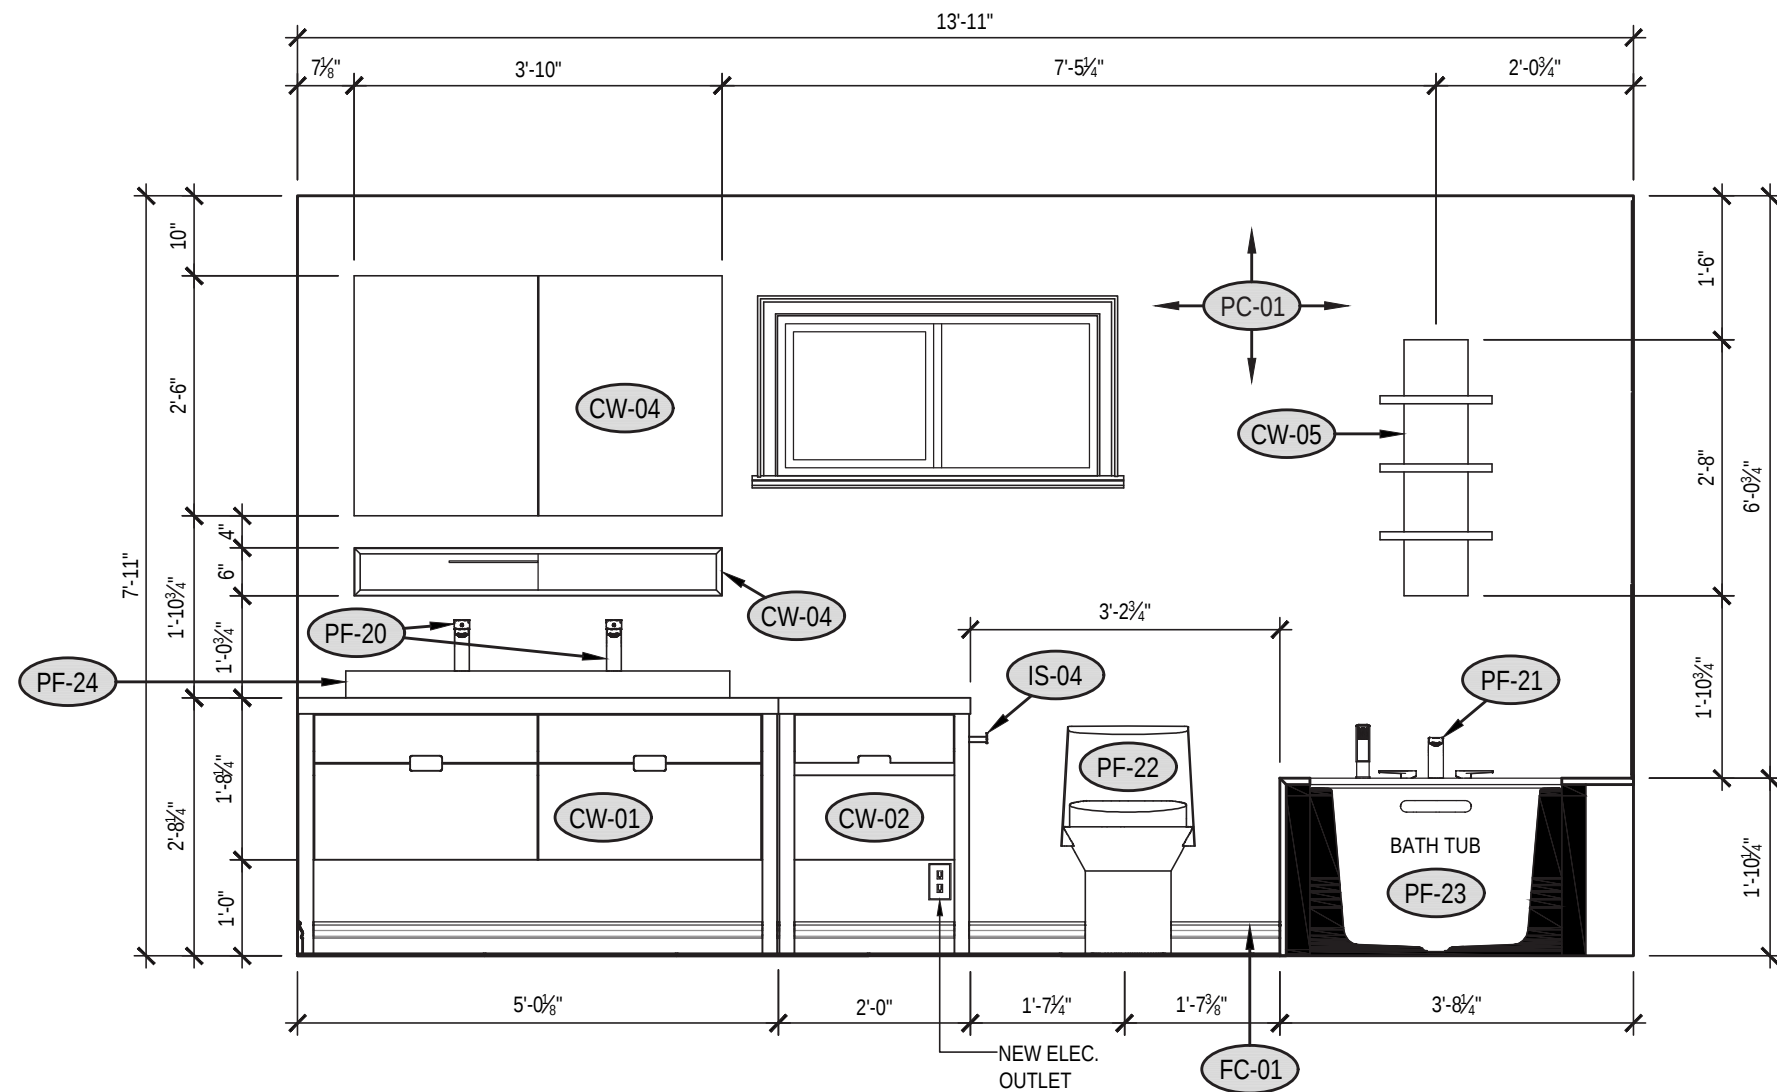


3 INTERIOR ELEVATION #1
A.100 1/2" = 1'-0"

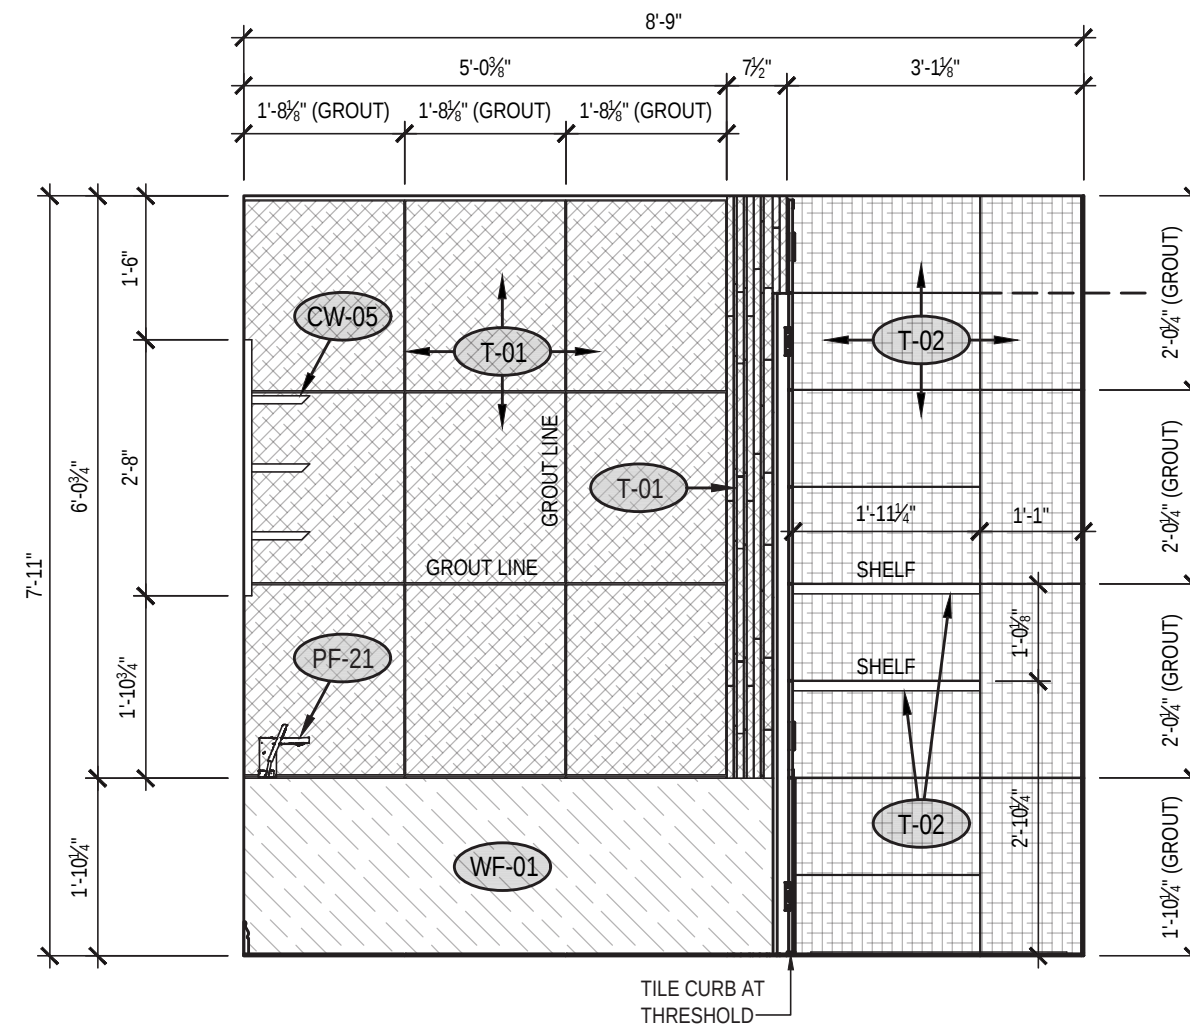


4 INTERIOR ELEVATION #2
A.100 1/2" = 1'-0"

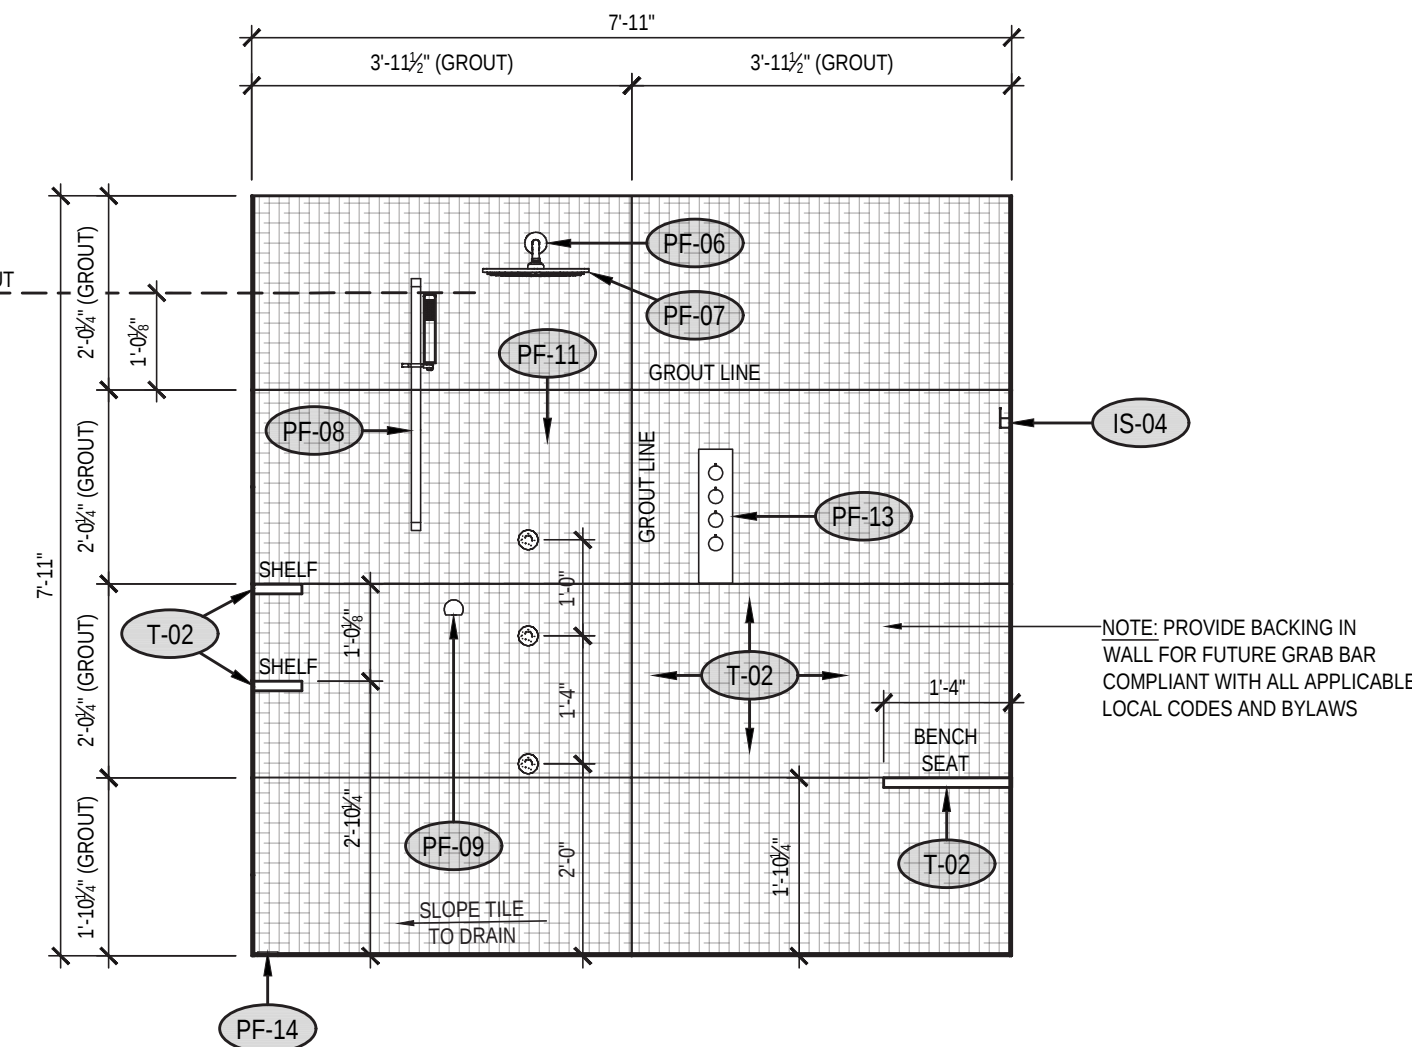


5 INTERIOR ELEVATION #3
A.100 1/2" = 1'-0"

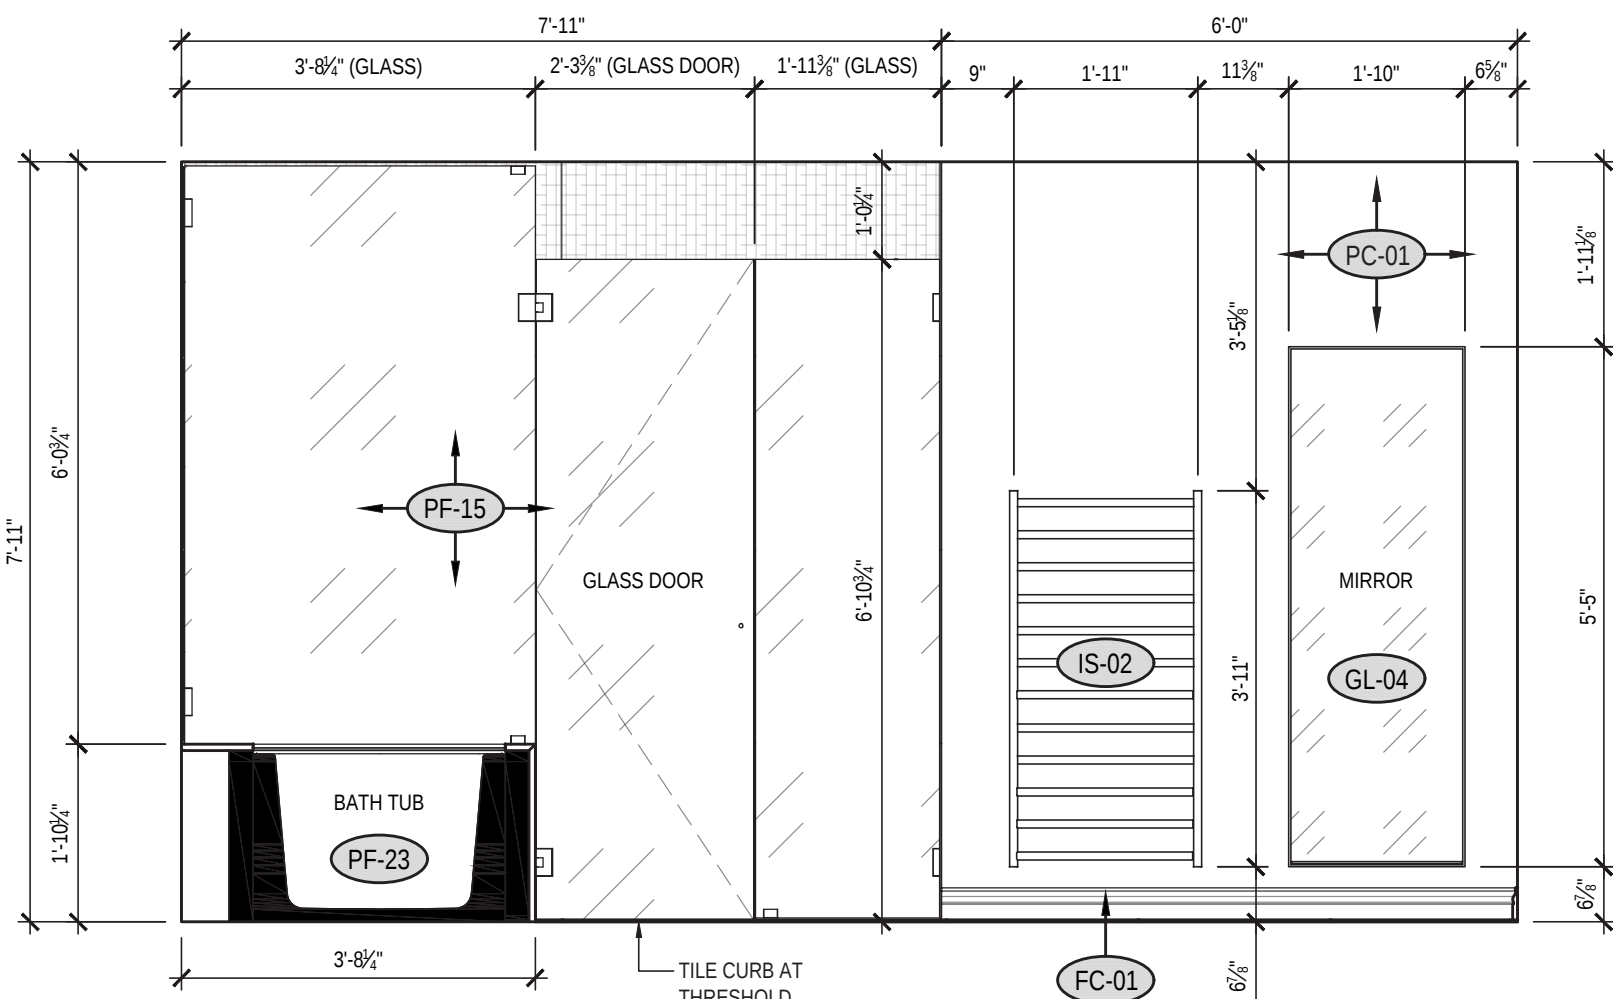

6 INTERIOR ELEVATION #4
A.100 1/2" = 1'-0"

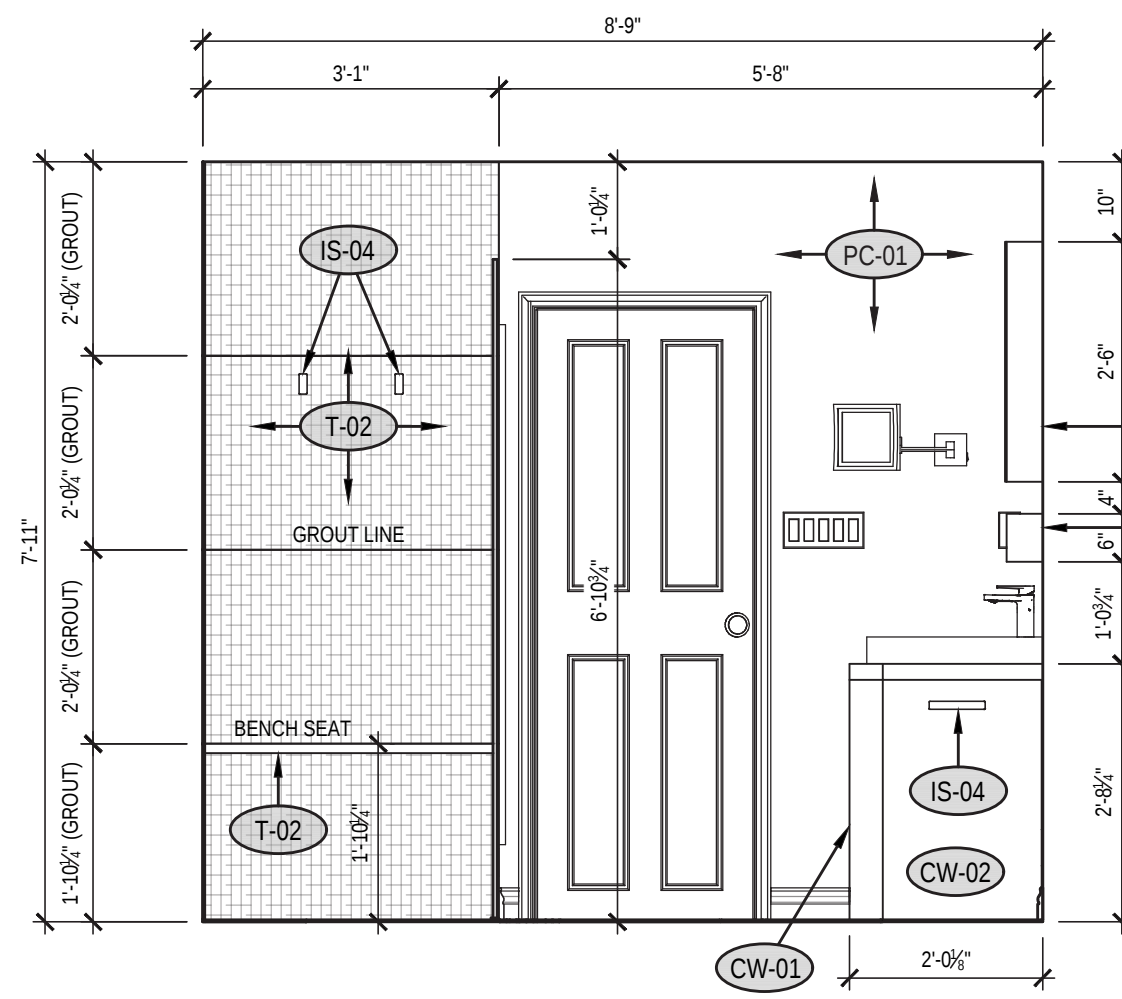


7 INTERIOR ELEVATION #5
A.100 1/2" = 1'-0"

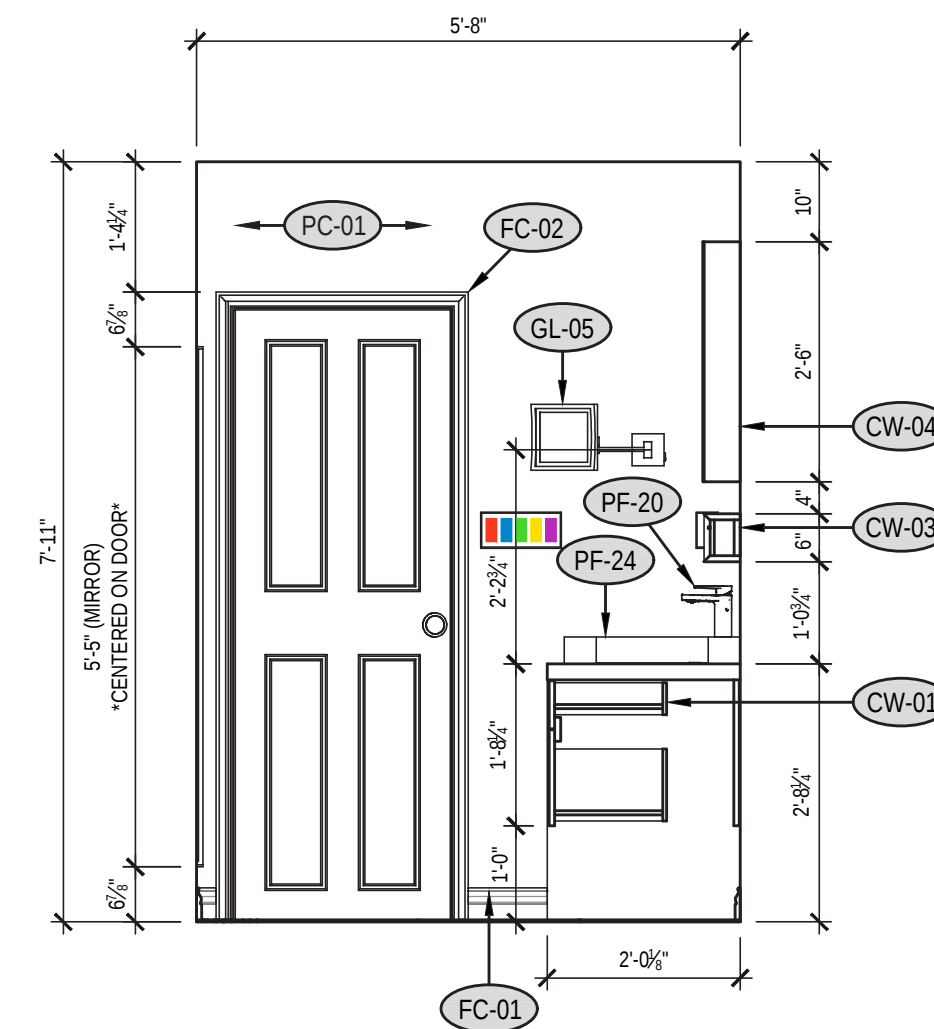

8 INTERIOR ELEVATION #6
A.100 1/2" = 1'-0"

THIS DRAWING IS PROVIDED FOR INFORMATION PURPOSES ONLY. IF USED FOR CONSTRUCTION, THE CONTRACTOR ASSUMES ALL RESPONSIBILITY FOR LOCAL CODE COMPLIANCE. ALL DRAWINGS, PLANS, SKETCHES ETC. ARE PROVIDED BASED UPON INFORMATION PROVIDED BY THE CLIENT AND DRAWN IN ACCORDANCE WITH COMMON BUILDING PRACTICES AND LOCAL CODES. KREG R. HARLEY IS AN ARCHITECTURAL TECHNOLOGIST. KREG R. HARLEY IS NOT A REGISTERED ARCHITECT, ENGINEER OR LAND SURVEYOR. ALL DIMENSIONS AND SPECIFICATIONS SHOULD BE VERIFIED BY CLIENT AND/OR CONTRACTOR BEFORE ACTUAL CONSTRUCTION BEGINS. IF DIMENSIONS AND SPECIFICATIONS ARE NOT VERIFIED BY CLIENT AND/OR CONTRACTOR BEFORE ACTUAL CONSTRUCTION BEGINS, KREG R. HARLEY WILL BE HELD HARMLESS. KREG R. HARLEY ASSUMES NO LIABILITY FOR CHANGES AND/OR REVISIONS MADE TO PLANS BY CLIENT AND/OR CONTRACTOR.

CONSULTANTS:

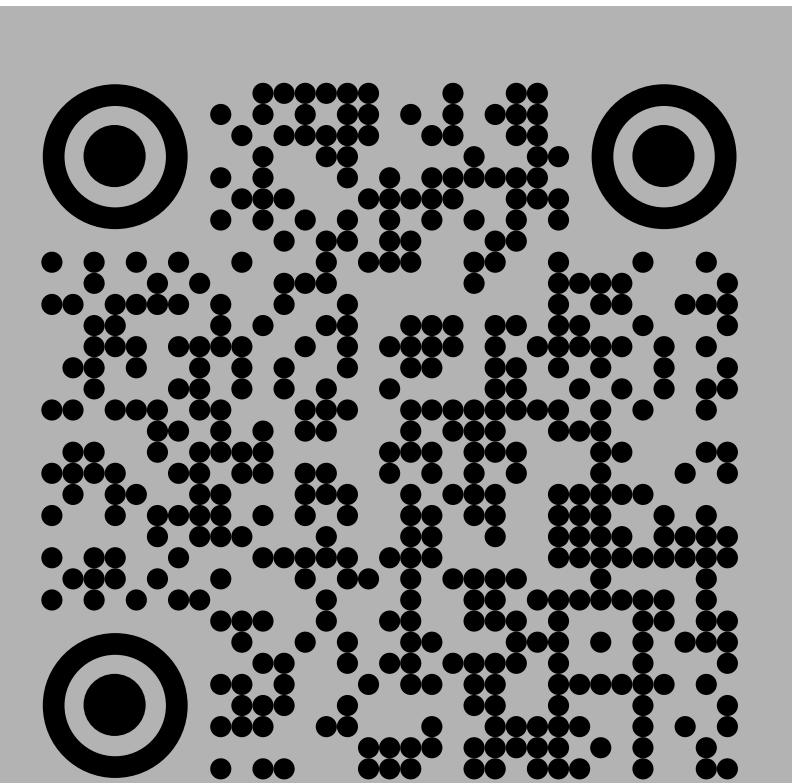

[SCAN THE QR CODE ABOVE TO
LOAD THE GENERAL PROJECT PAGE
AND ACCESS ALL PROJECT-RELATED
CONTENT]

REVISIONS:
R-1 ISSUED WITH REVISIONS 23 SEPTEMBER 2021
R-2 ISSUED WITH REVISIONS 28 SEPTEMBER 2021

FOCUSED INTERIORS
a 3D interior design studio
778.242.2778
SALES@FOCUSEDINTERIORS.COM
WWW.FOCUSEDINTERIORS.COM
METRO VANCOUVER, BC

KREG R. HARLEY, A.Sc.T.
ARCHITECTURAL TECHNOLOGIST
(306) 821-4311
kreg@harleydraftinganddesign.com
HARLEY DRAFTING & DESIGN

PROJECT:
BATHROOM RENOVATIONS
[NICK + STANIA]

DWG DESCRIPTION:
FLOOR PLAN
REFLECTED CEILING PLAN
INTERIOR ELEVATIONS

SCALE: 1/2" = 1'-0"

DATE: 28 SEPTEMBER 2021

DRAWN BY: KH

DWG No: A.100

REVISION

A.100

2