



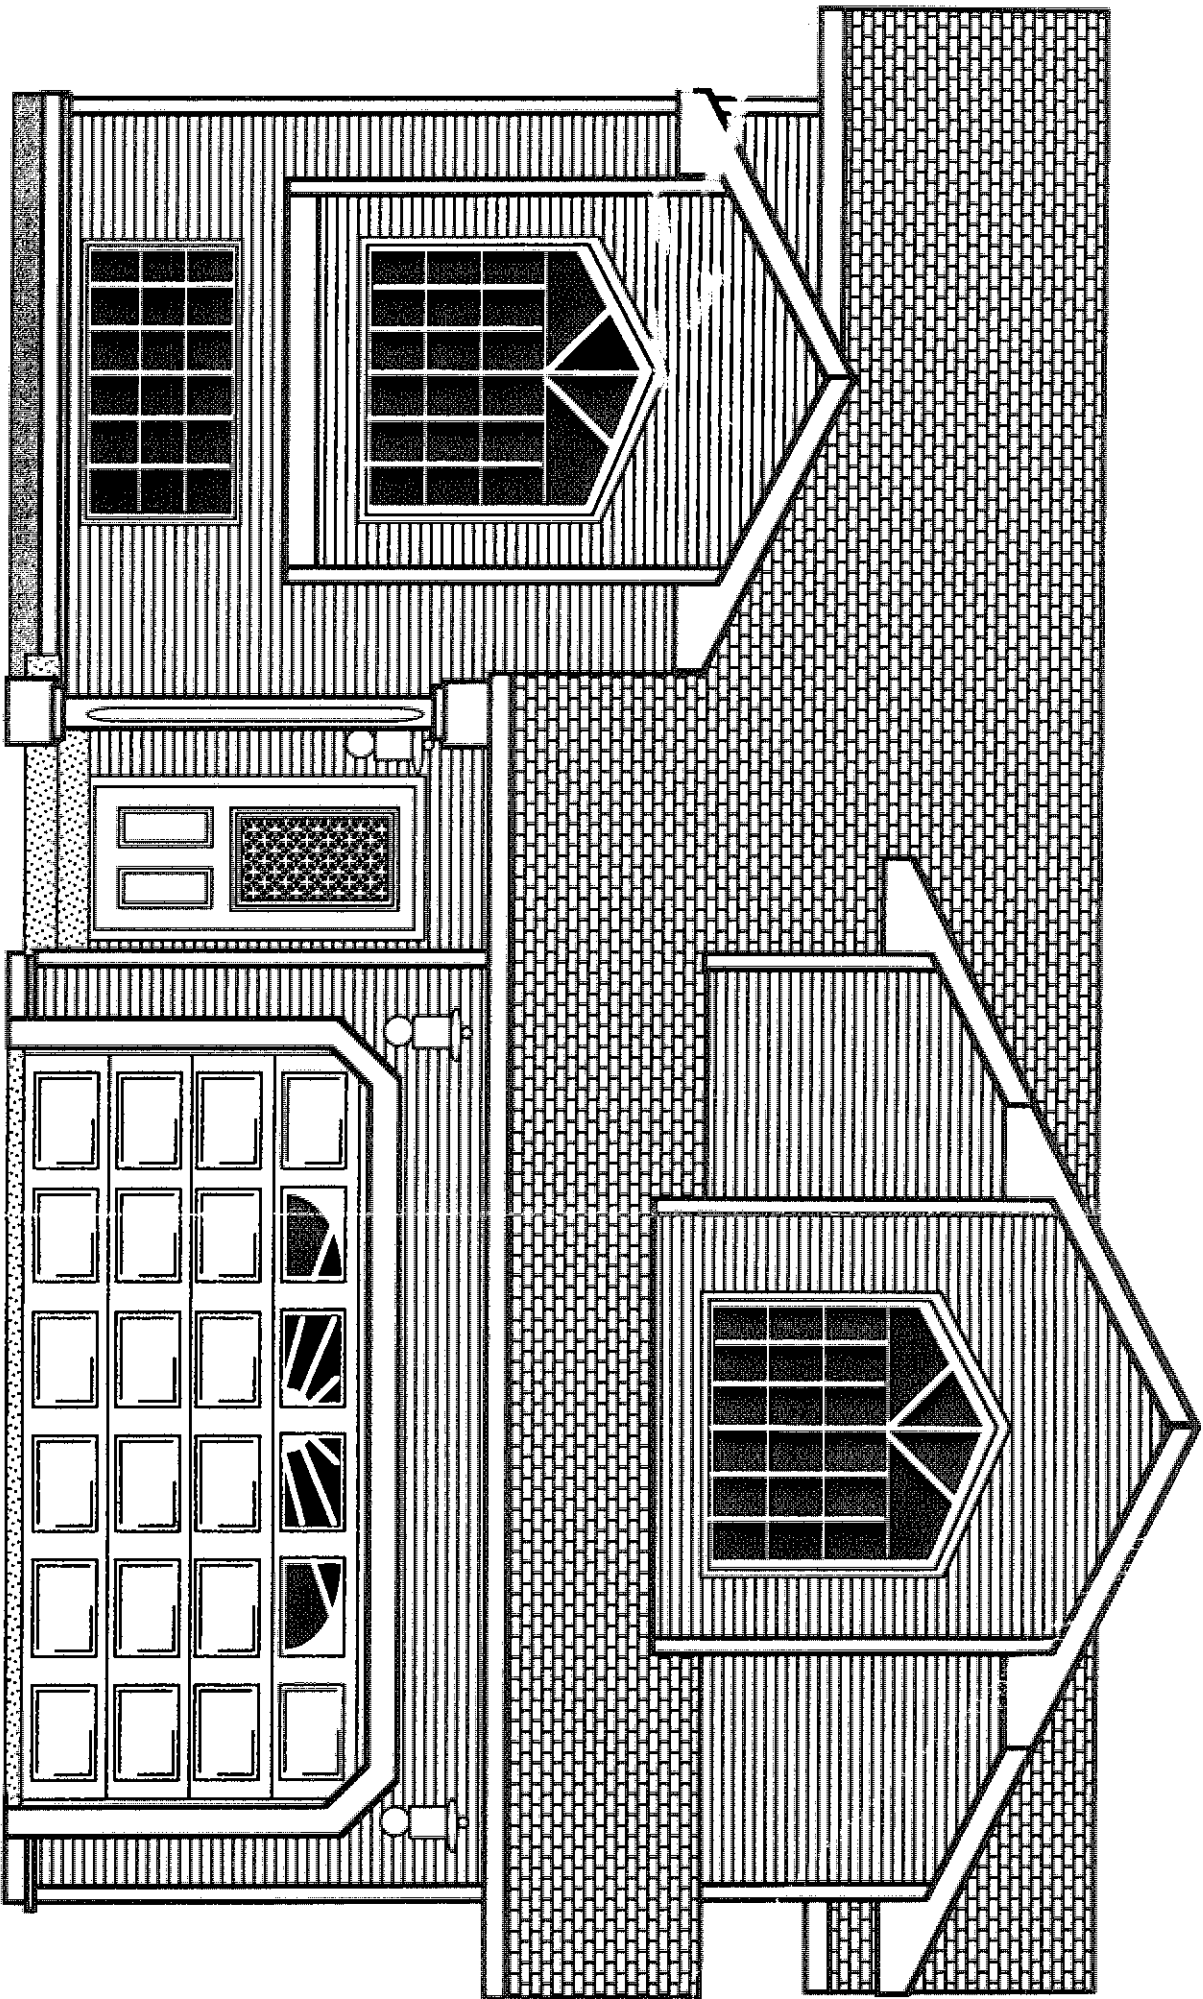

FRONT ELEVATION
SCALE, 1/4" = 1'-0"

Custom home builders
Wayne Cunningham 867-667-2999
FAX 667-2392
CELL PH: 867-668-1991

**KAREWAY
HOMES**

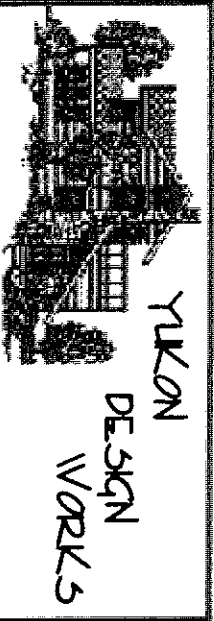

609 ALEXANDER ST.
WHITEHORSE, YUKON Y1A 2M2
(867) 633-3371

wesley@whthvcable.com

CUSTOMER: KAREWAY HOMES

MODEL: THE KATHY

DATE: AUG: 2002 FRONT ELEVATION

SCALE AS NOTED: PAGE: 1 OF 11

CITY OF WHITEHORSE

PLANS RECEIVED

AS SPECIFIED IN THE CITY OF WHITEHORSE BUILDING BY-LAW, 1998, THE FOLLOWING PLANS ARE SUBJECT TO THE CITY OF WHITEHORSE BUILDING DEPARTMENT REVIEW AND APPROVAL. THE CITY OF WHITEHORSE BUILDING DEPARTMENT IS NOT RESPONSIBLE FOR THE ACCURACY OF THE INFORMATION PROVIDED HEREON.

PERMIT NO. 02-34418, 15/1/02 Y1A 2M2

DATE OF ISSUE: Sept. 3/02.

INSPECTOR: M. McInerney


BE ADVISED THAT THE CITY OF WHITEHORSE BUILDING DEPARTMENT DOES NOT GUARANTEE THE ACCURACY OF THE INFORMATION PROVIDED HEREON. THE CITY OF WHITEHORSE BUILDING DEPARTMENT IS NOT RESPONSIBLE FOR THE ACCURACY OF THE INFORMATION PROVIDED HEREON.

QUATERS: THE CITY OF WHITEHORSE BUILDING DEPARTMENT DOES NOT GUARANTEE THE ACCURACY OF THE INFORMATION PROVIDED HEREON. THE CITY OF WHITEHORSE BUILDING DEPARTMENT IS NOT RESPONSIBLE FOR THE ACCURACY OF THE INFORMATION PROVIDED HEREON.


DEPART: THE CITY OF WHITEHORSE BUILDING DEPARTMENT DOES NOT GUARANTEE THE ACCURACY OF THE INFORMATION PROVIDED HEREON. THE CITY OF WHITEHORSE BUILDING DEPARTMENT IS NOT RESPONSIBLE FOR THE ACCURACY OF THE INFORMATION PROVIDED HEREON.

SHOW: THE CITY OF WHITEHORSE BUILDING DEPARTMENT DOES NOT GUARANTEE THE ACCURACY OF THE INFORMATION PROVIDED HEREON. THE CITY OF WHITEHORSE BUILDING DEPARTMENT IS NOT RESPONSIBLE FOR THE ACCURACY OF THE INFORMATION PROVIDED HEREON.

OW: THE CITY OF WHITEHORSE BUILDING DEPARTMENT DOES NOT GUARANTEE THE ACCURACY OF THE INFORMATION PROVIDED HEREON. THE CITY OF WHITEHORSE BUILDING DEPARTMENT IS NOT RESPONSIBLE FOR THE ACCURACY OF THE INFORMATION PROVIDED HEREON.

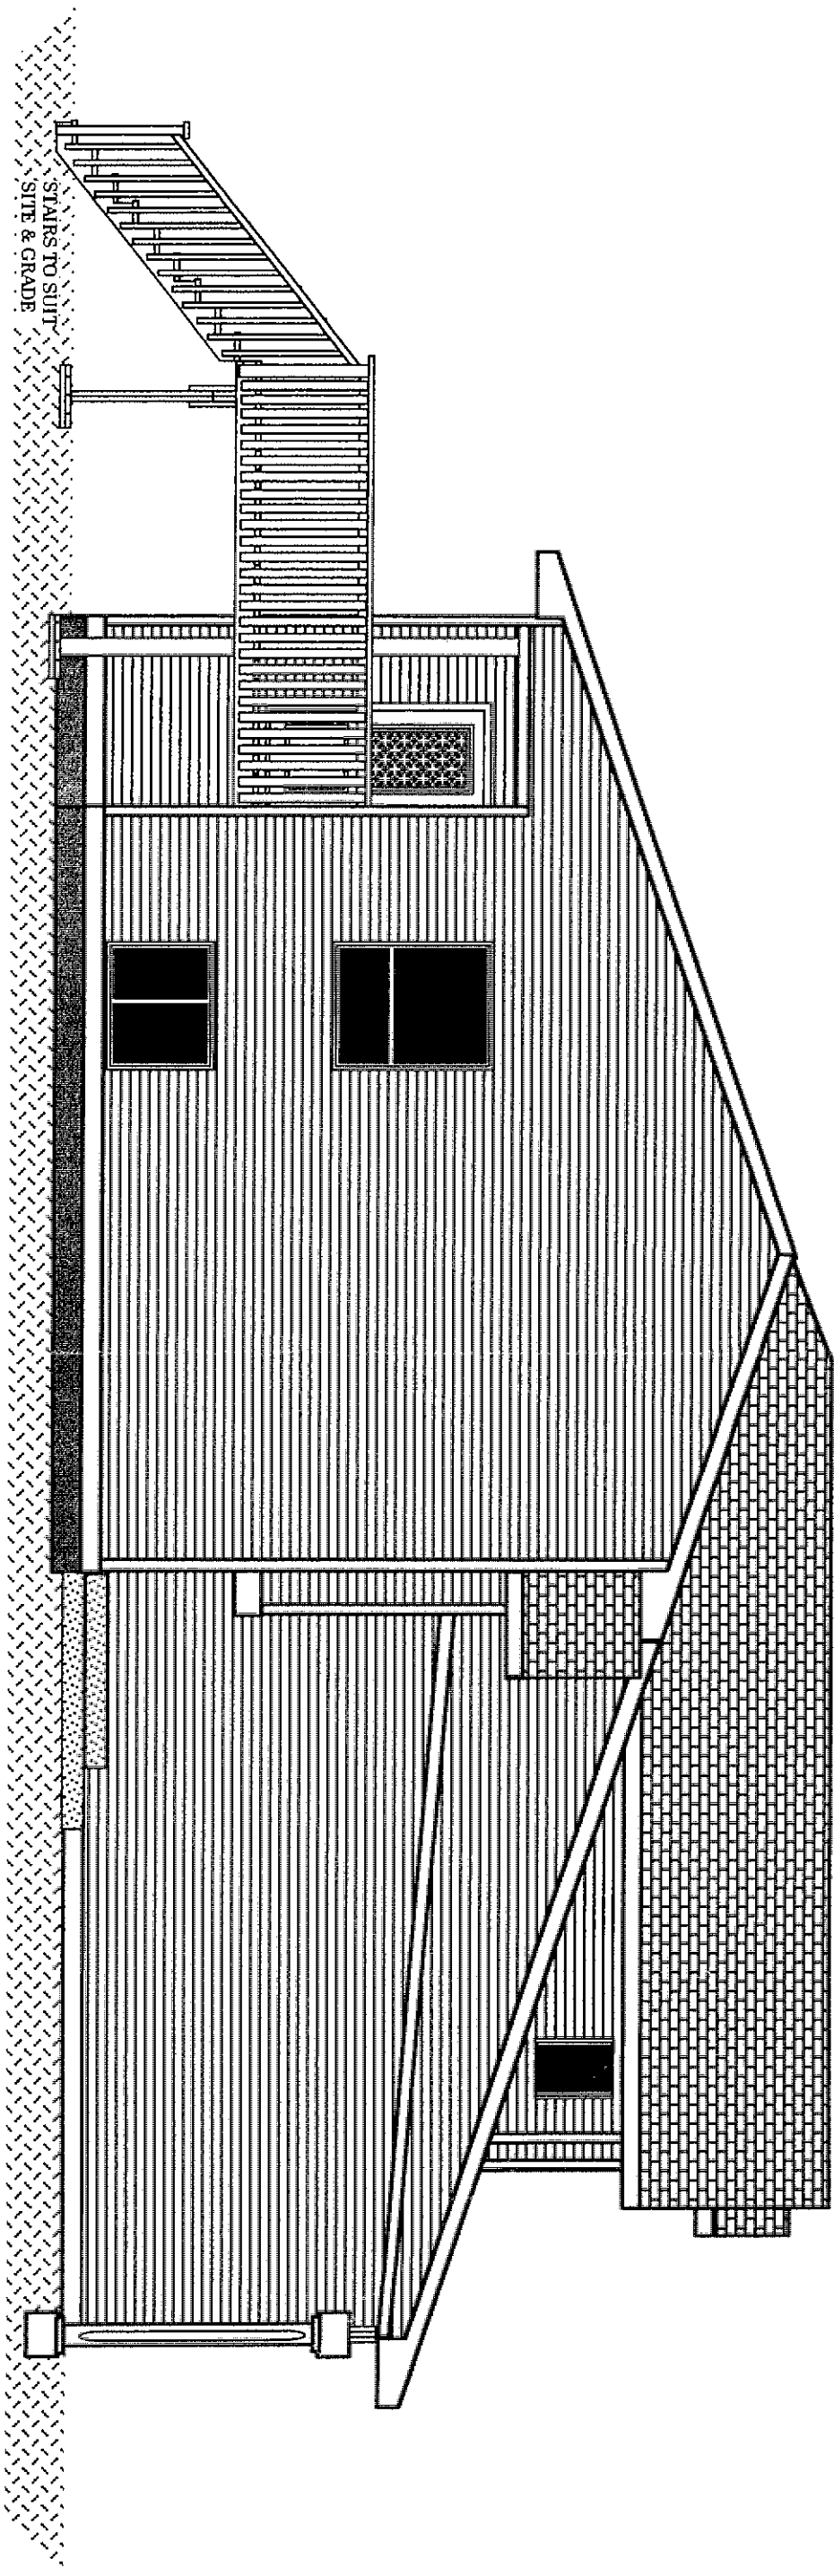


LEFT ELEVATION
SCALE: 3/16" = 1'-0"

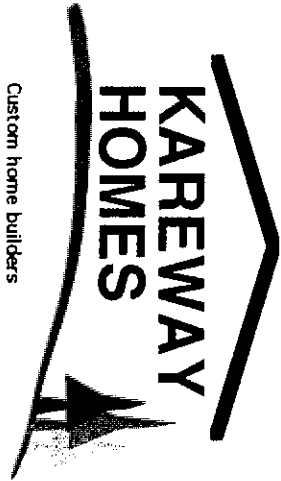

Custom home builders
Wayne Cunningham 867-667-2399
FAX 667-2392
CELL PH: 867-668-1991


 YUKON DESIGN WORKS	
609 ALEXANDER ST. WHITEHORSE, YUKON Y1A 2M2 (867) 633-3371 wesley@whitewable.com	
CUSTOMER:	KAREWAY HOMES
MODEL:	THE KATHY
DATE: AUG: 2002	LEFT ELEVATION
SCALE AS NOTED:	PAGE: 2 OF 11

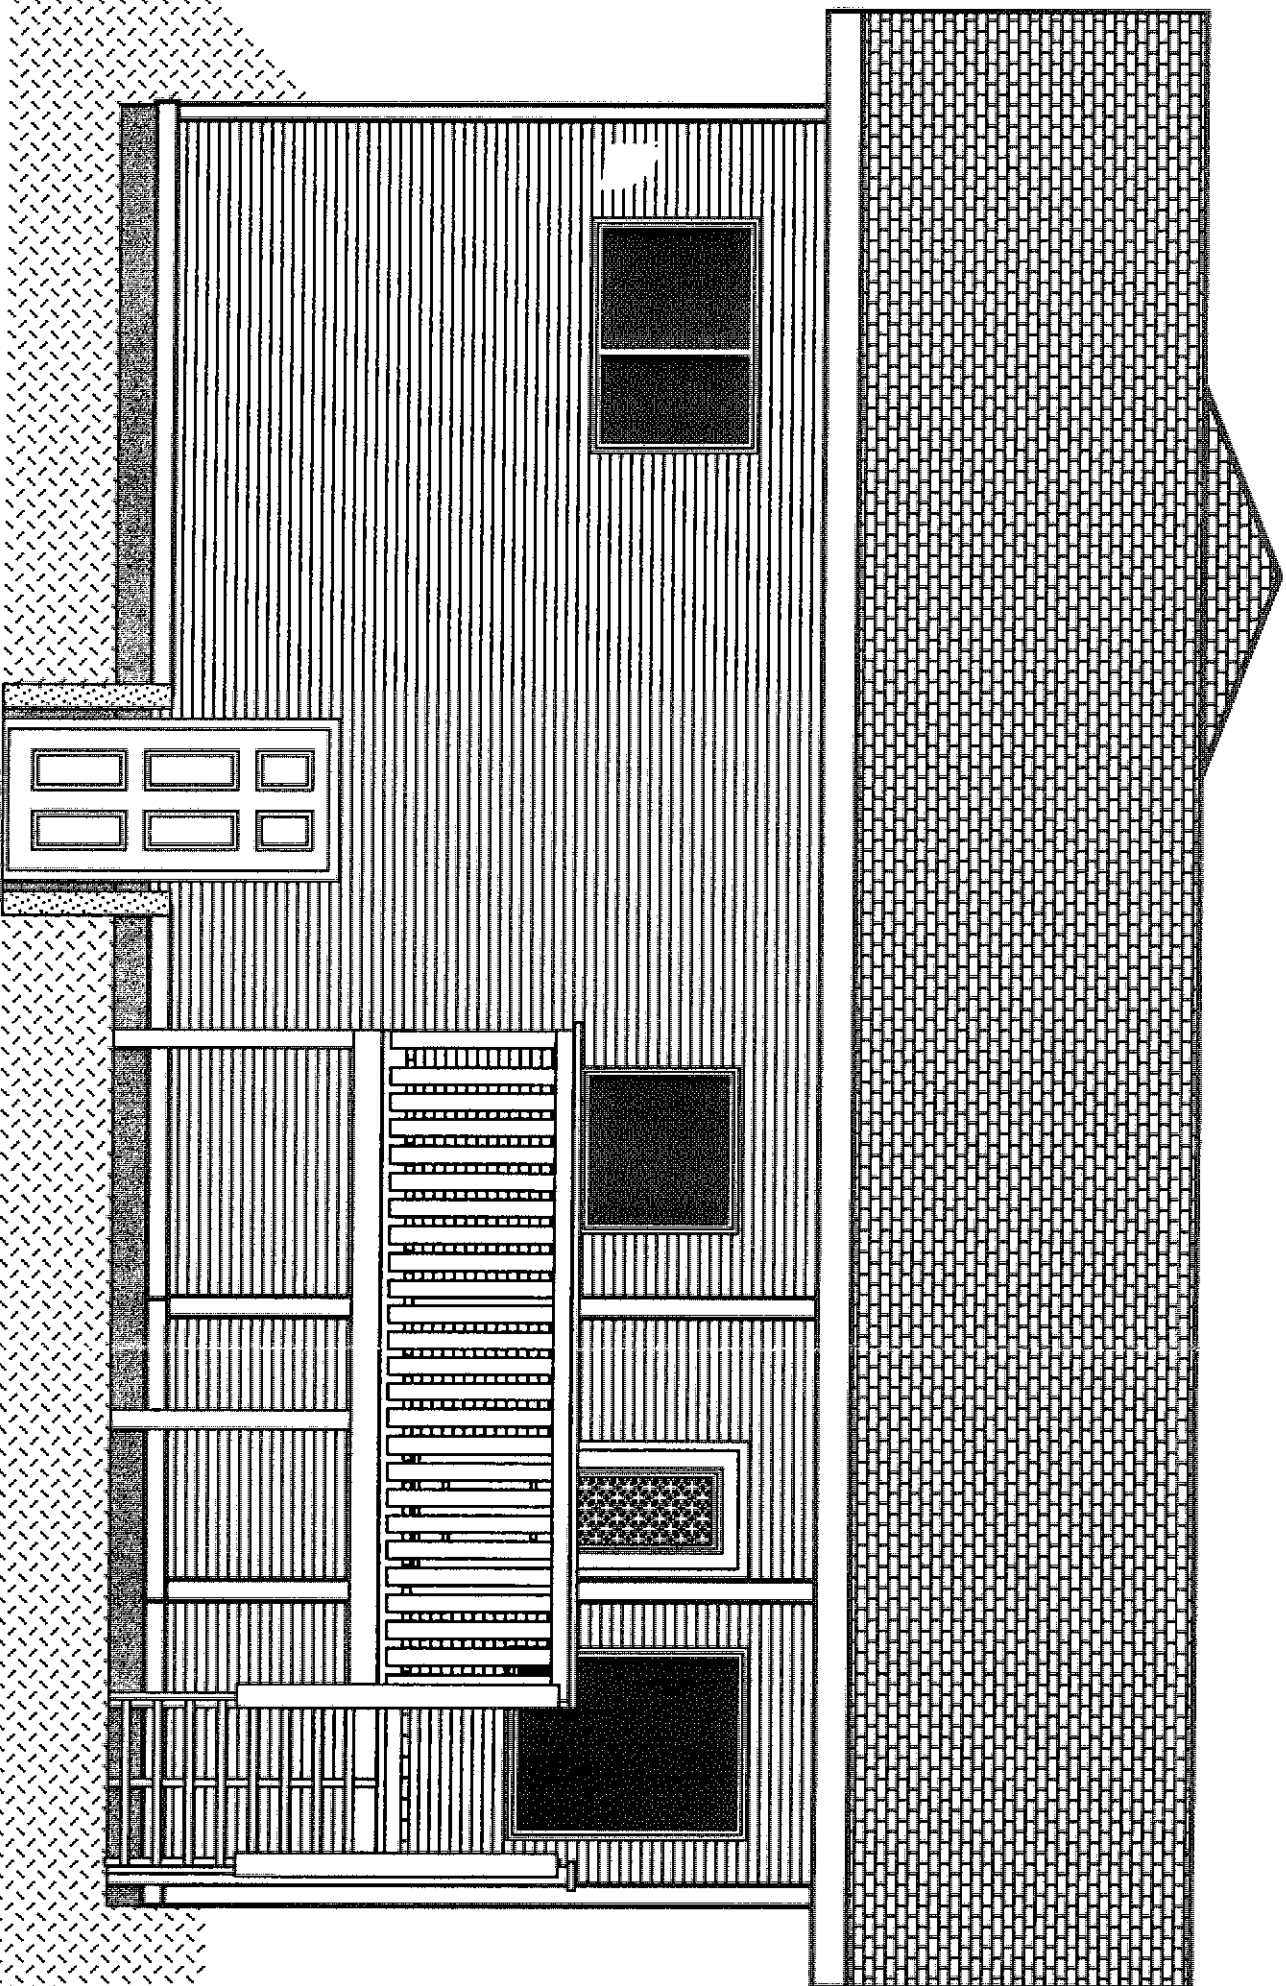

REAR ELEVATION
SCALE, 1/4" = 1'-0"

**KAREWAY
HOMES**

Custom home builders
Wayne Cunningham 867-667-2999
FAX 667-2392
CELL PH: 867-668-1991

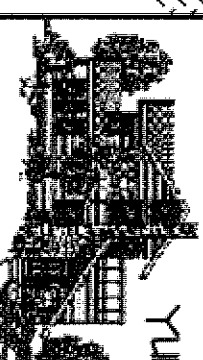

YUKON
DESIGN
WORKS

609 ALEXANDER ST.
WHITEHORSE, YUKON Y1A 2M2
(867) 683-3371


wesley@whitvtable.com

CUSTOMER: KAREWAY HOMES


MODEL: THE KATHY

DATE: AUG: 2002 REAR ELEVATION

SCALE AS NOTED: PAGE: 3 OF 11

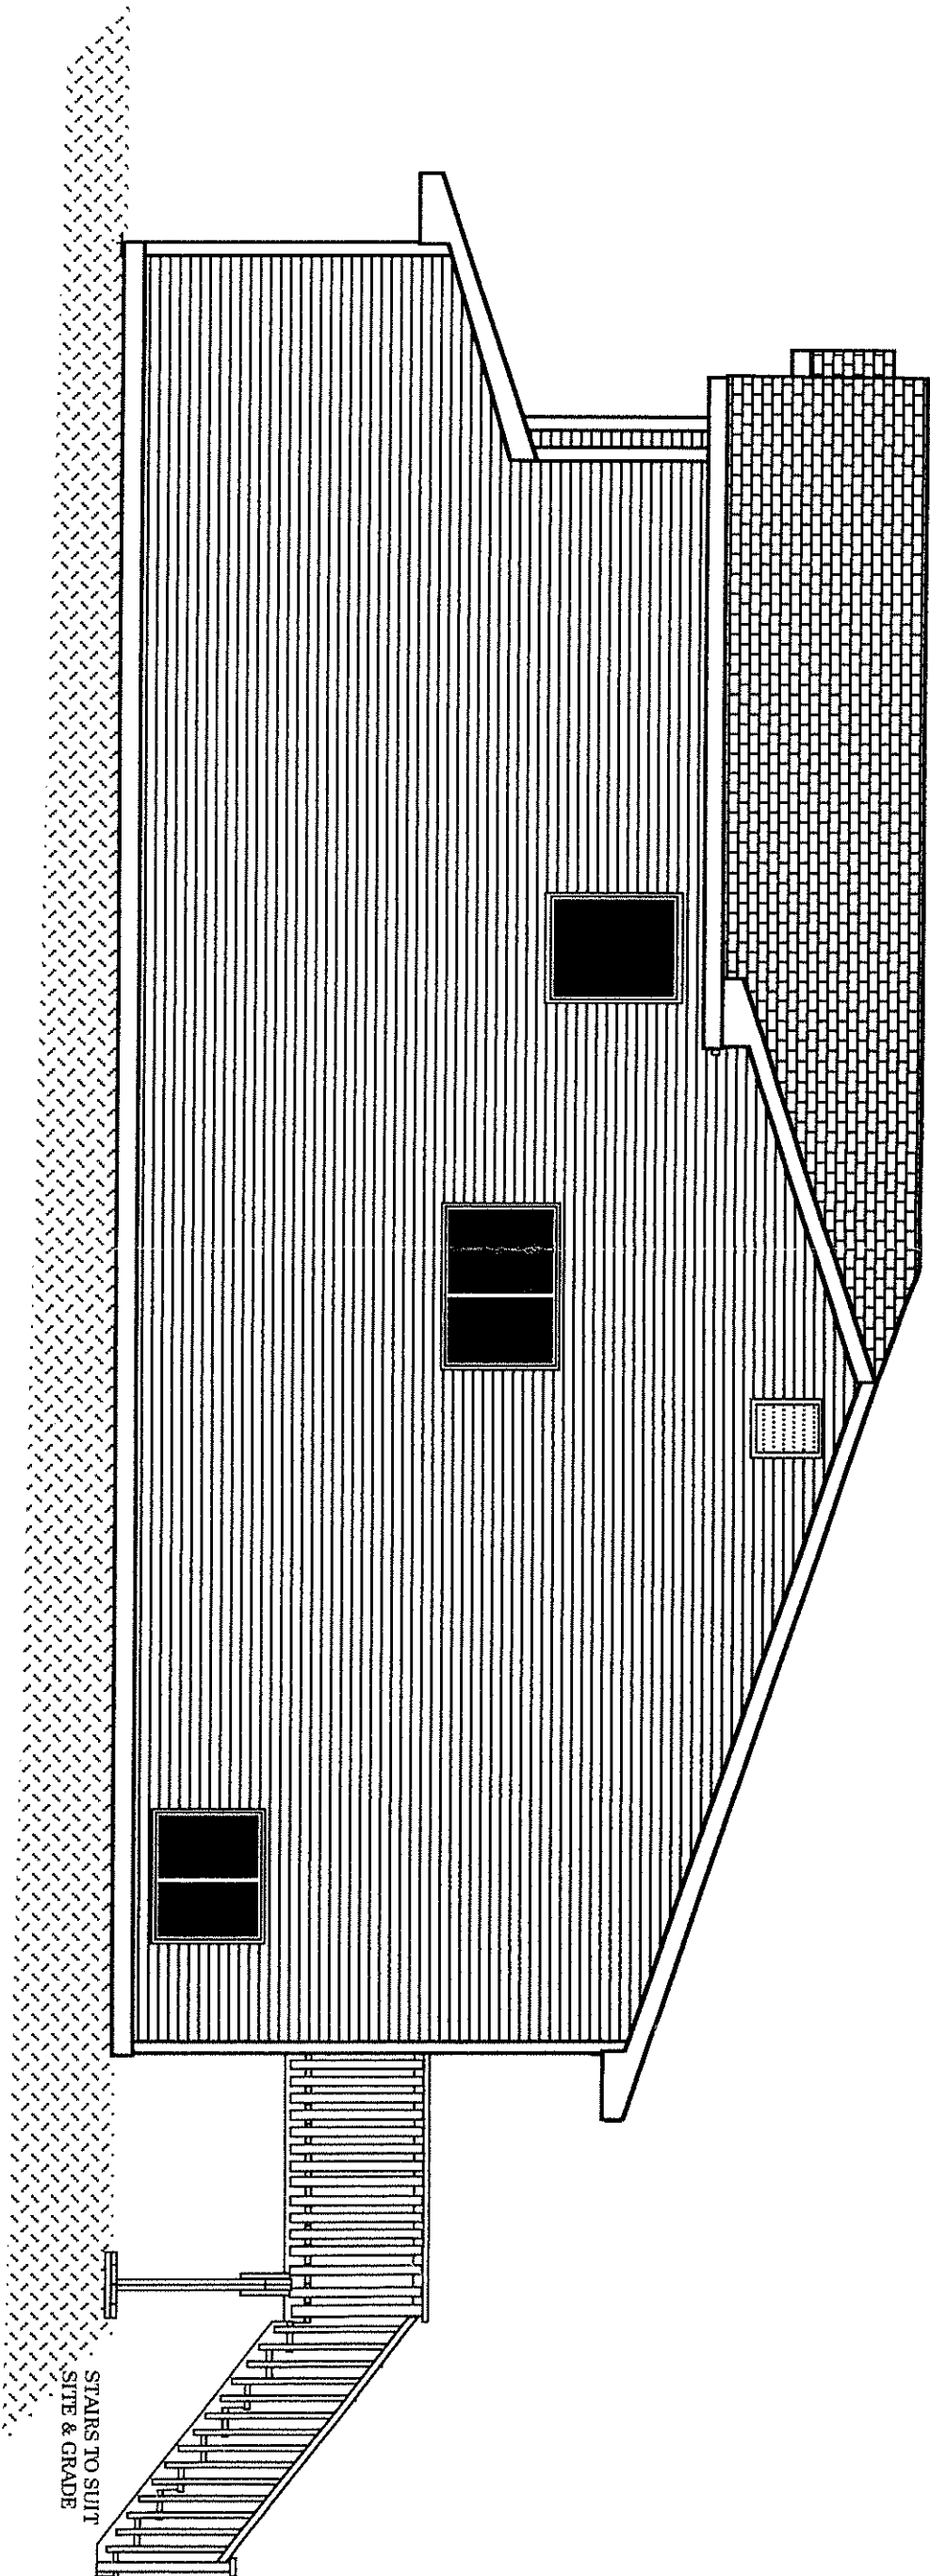

RIGHT ELEVATION
SCALE: 3/16" = 1'-0"

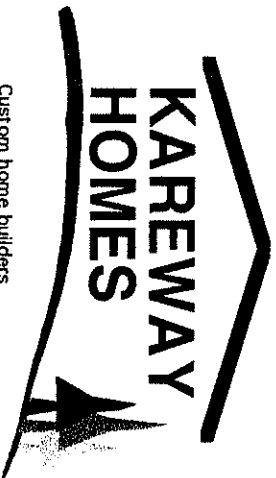

Custom home builders
Wayne Cunningham 867-667-2999
FAX 667-2392
CELL PH: 867-668-1991



609 ALEXANDER ST.
WHITEHORSE, YUKON Y1A 2M2
(867) 633-3871
wesley@whviable.com

CUSTOMER:

KAREWAY HOMES

MODEL:

THE KATHY


DATE: AUG. 2002

RIGHT ELEVATION

SCALE AS NOTED:

PAGE:

4 OF 11

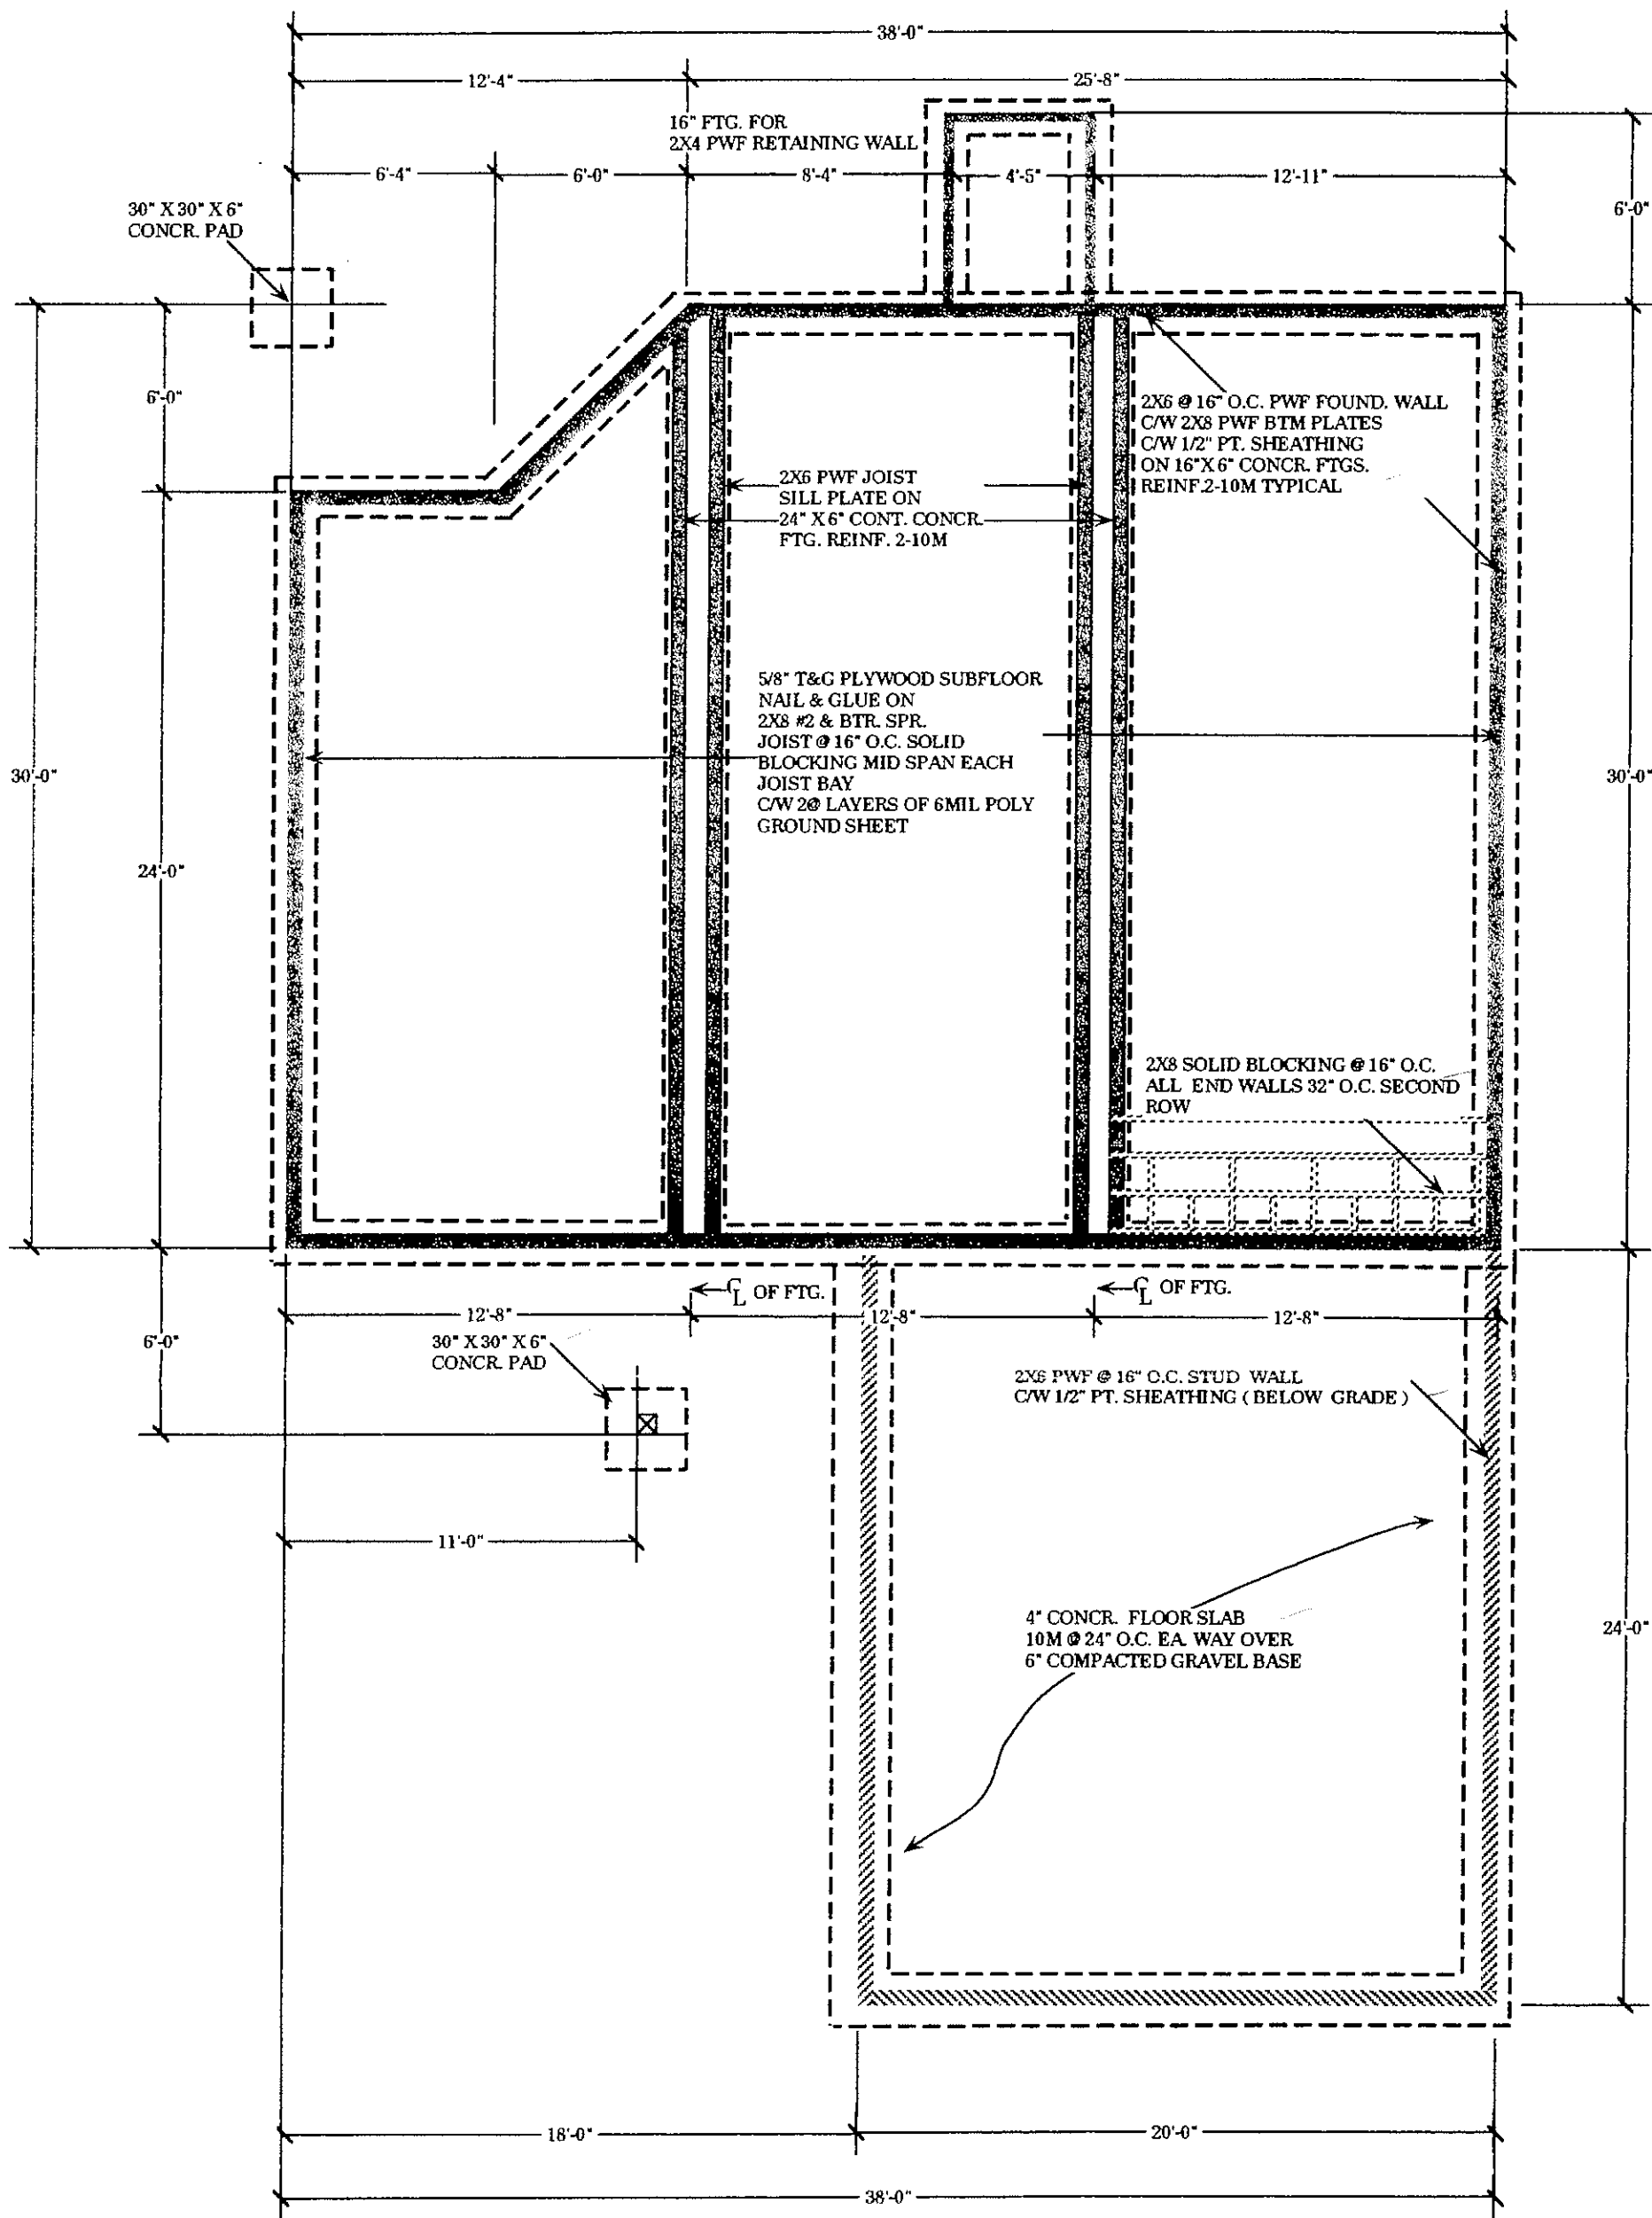

FOUNDATION
SCALE: 3/16" = 1'-0"


KAREWAY HOMES

Custom home builders
Wayne Cunningham 867-667-2999
FAX 667-2392
CELL PH: 867-668-1991

YUKON DESIGN WORKS

609 ALEXANDER ST.
WHITEHORSE, YUKON Y1A 2M2
(867) 633-3371
wesley@whitvccable.com

CUSTOMER:	KAREWAY HOMES
MODEL:	THE KATHY
DATE:	AUG: 2002
SCALE AS NOTED:	FOUNDATION PLAN
	PAGE: 5 OF 11

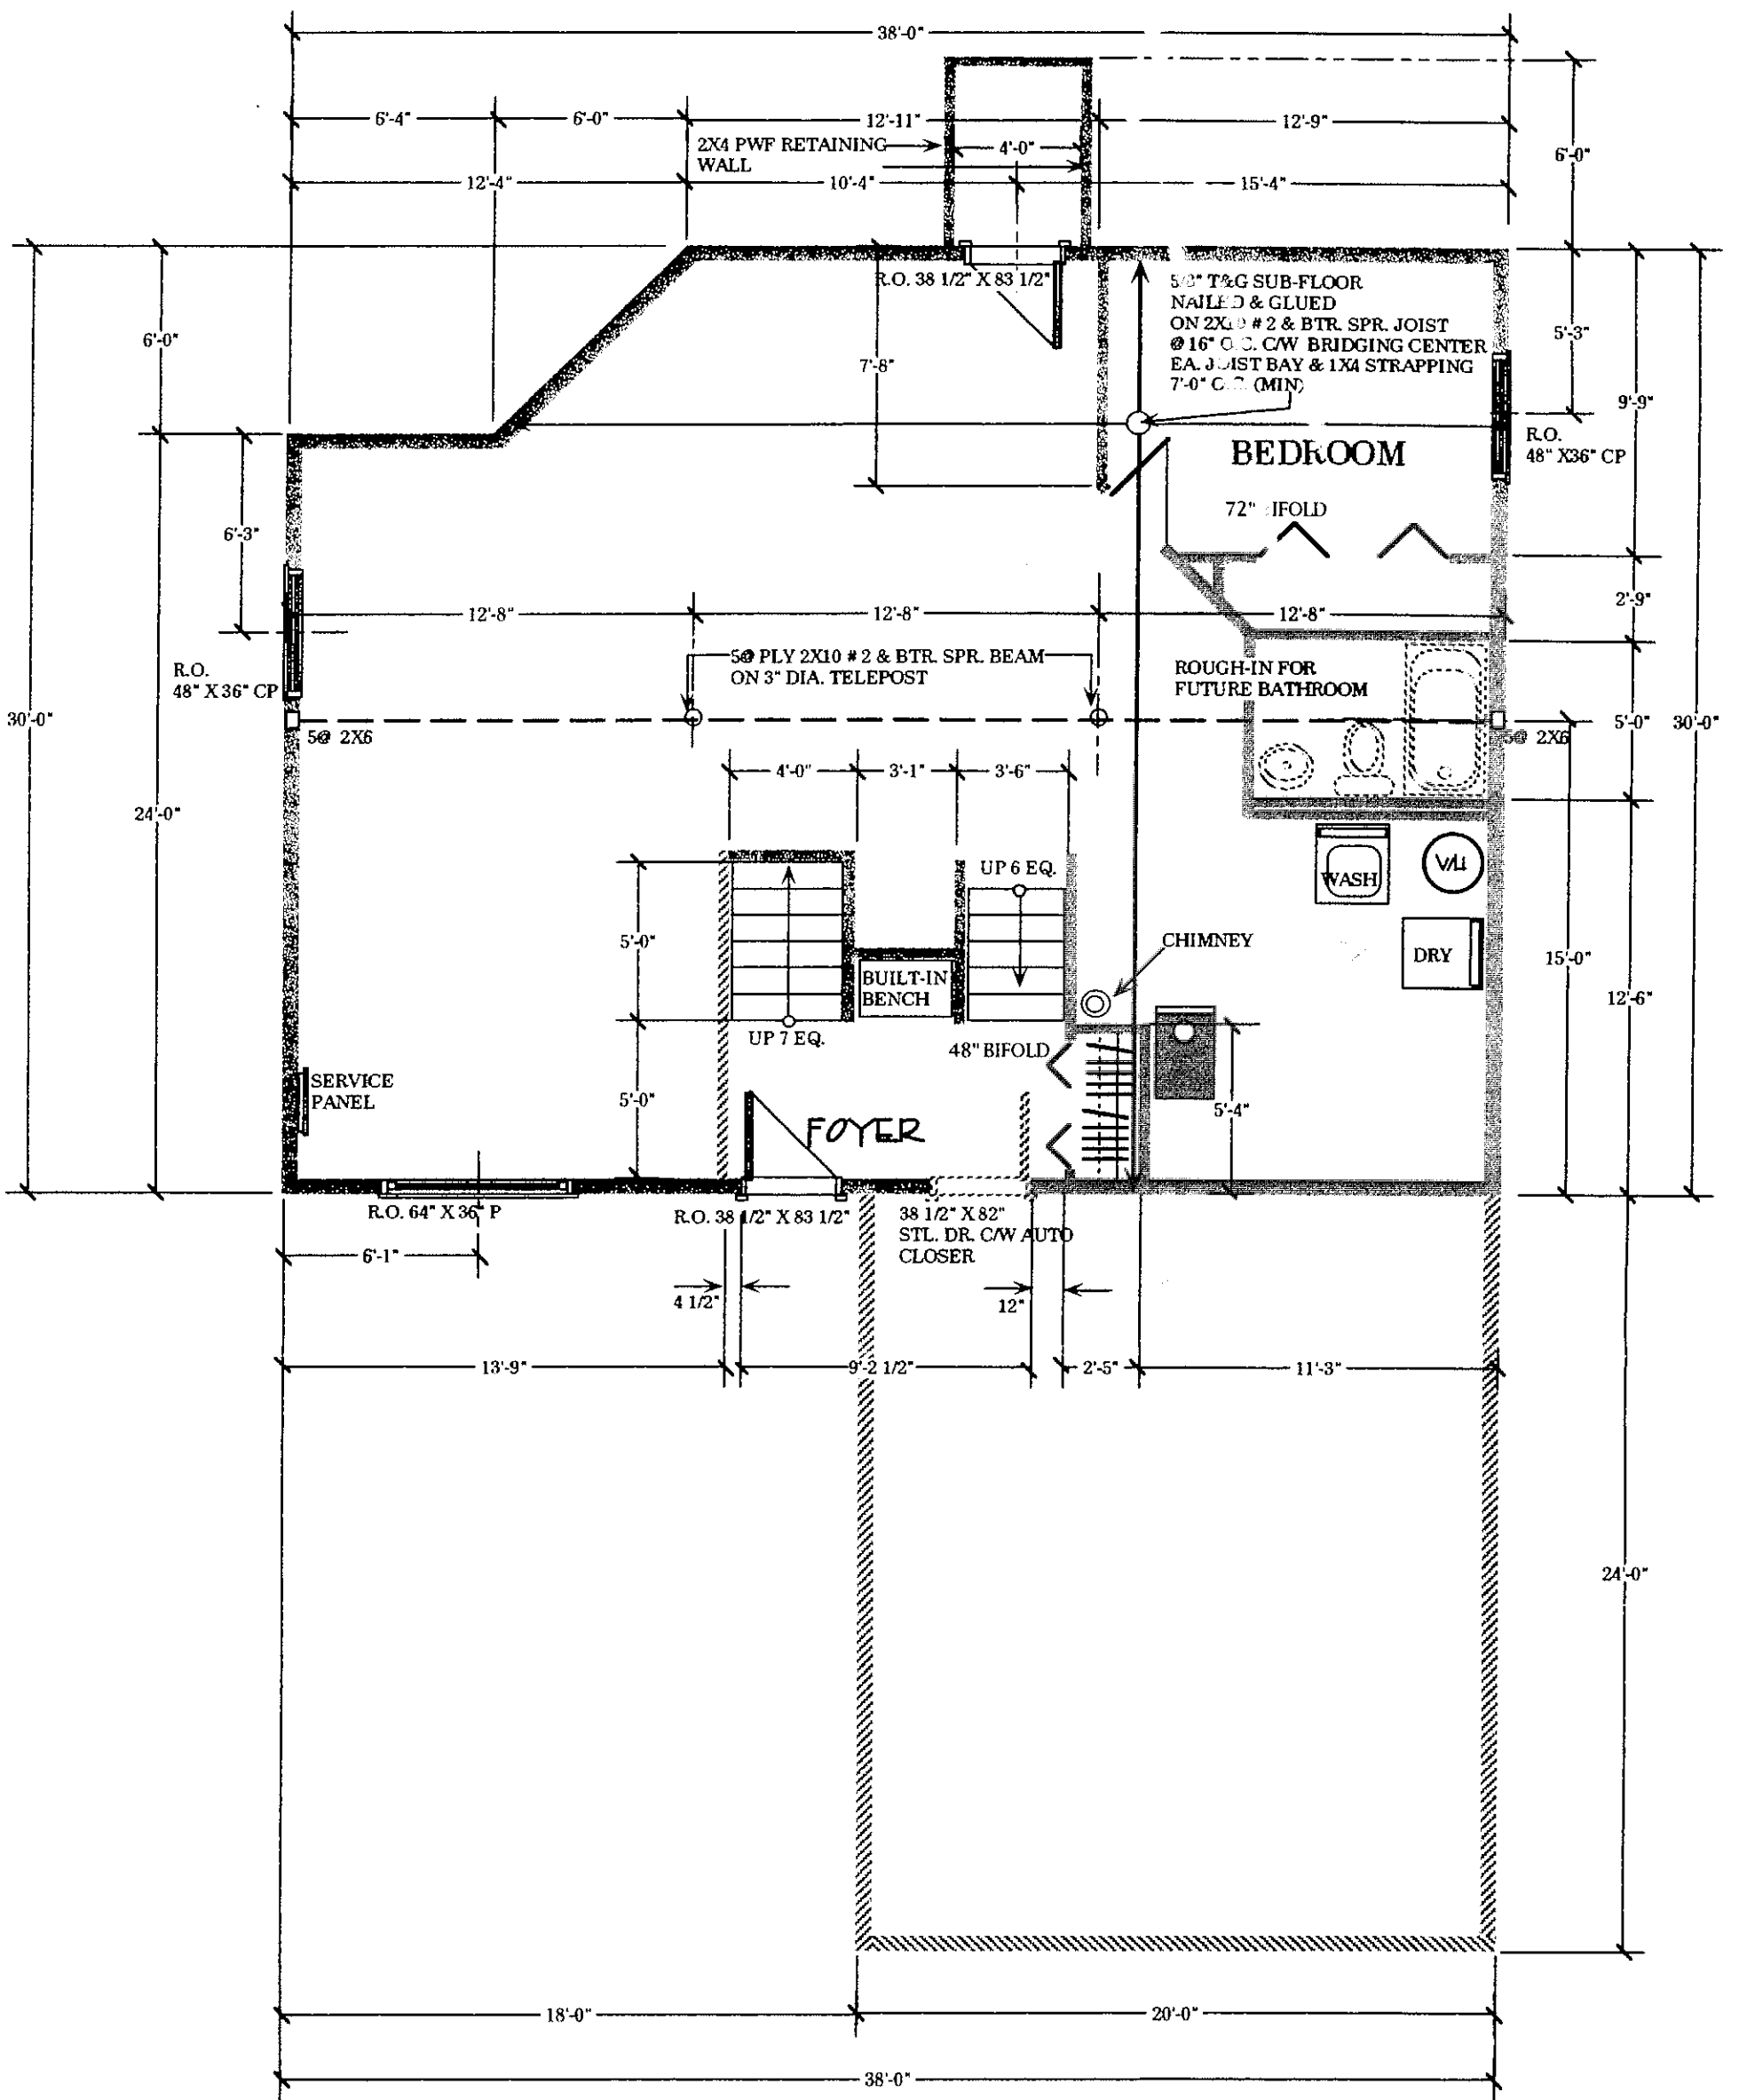


BASEMENT PLAN
SCALE: 3/16" = 1'-0"



Custom home builders
Wayne Cunningham 867-667-2999
FAX 667-2392
CELL PH: 867-668-1991

YUKON DESIGN WORKS		
609 ALEXANDER ST. WHITEHORSE, YUKON Y1A 2M2 (867) 633-3371 wesley@whtvacable.com		
CUSTOMER:	KAREWAY HOMES	
MODEL:	THE KATHY	BI-LEVEL
DATE: AUG: 2002	BASEMENT 1085 SQ. FT.	
SCALE AS NOTED:	PAGE: 6 OF 11	

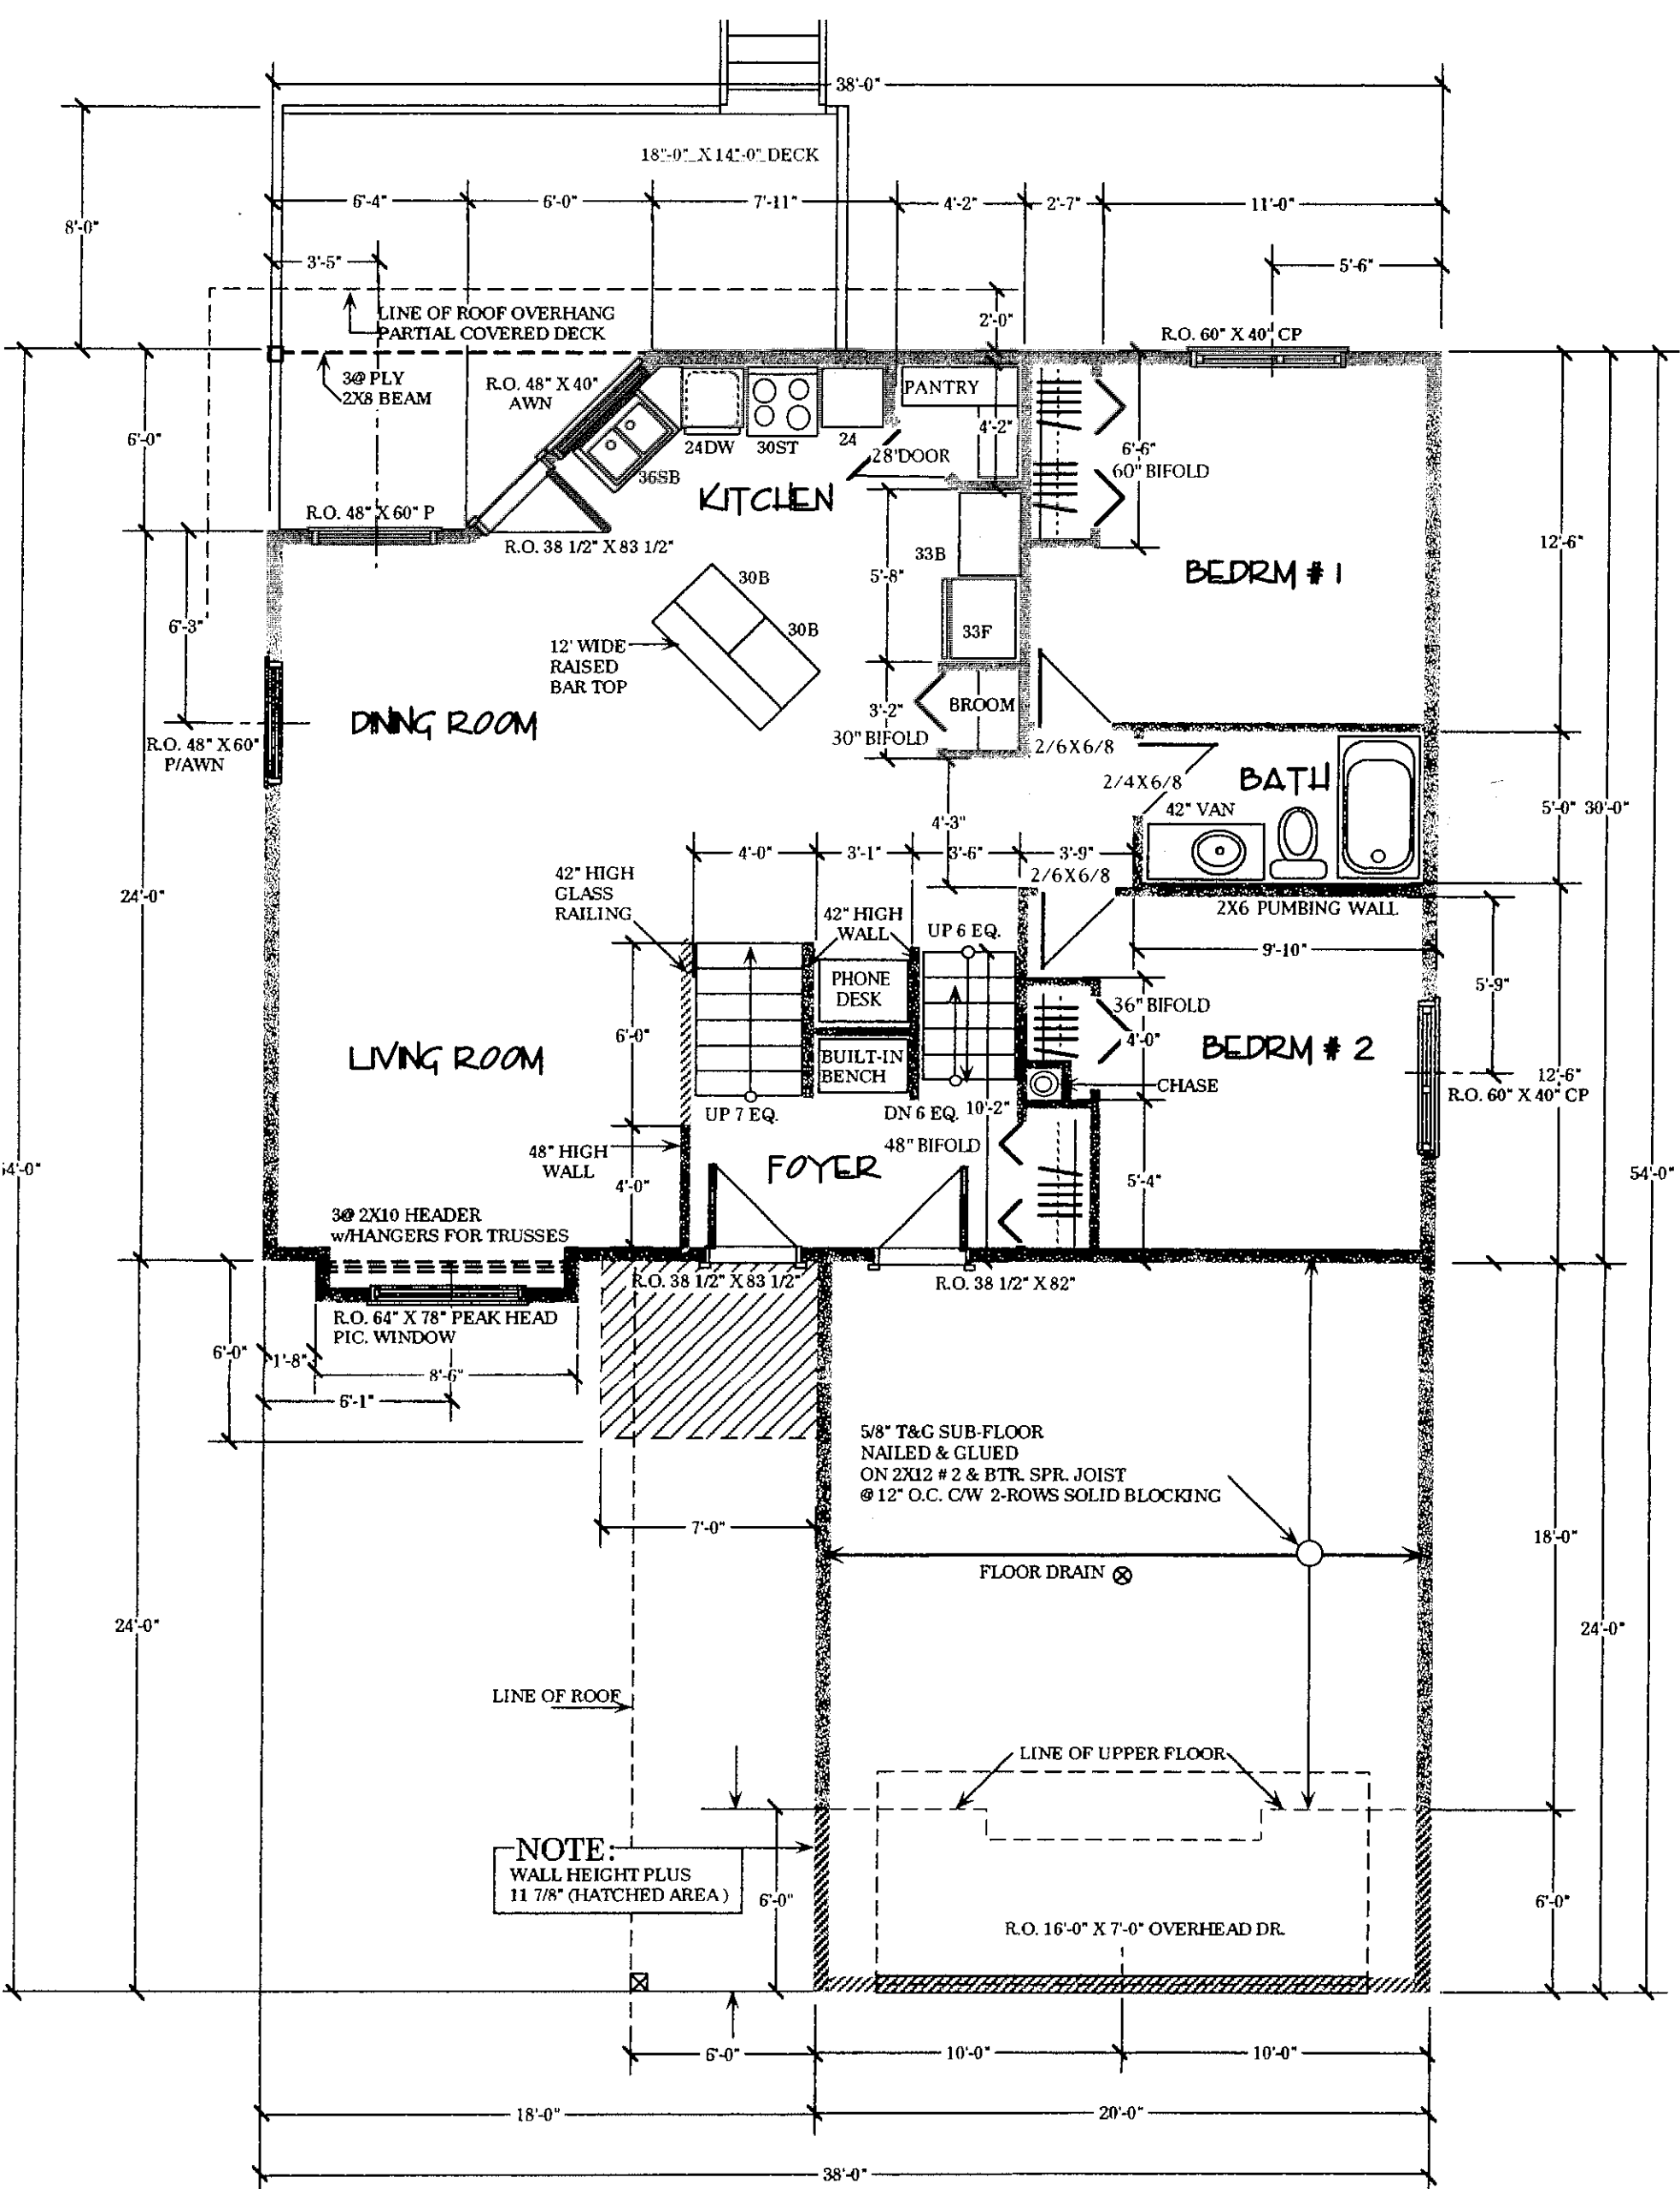

MAIN FLOOR
SCALE: 3/16" = 1'-0"



KAREWAY HOMES


Custom home builders
Wayne Cunningham 867-667-2999
FAX 667-2392
CELL PH: 867-668-1991



YUKON
DESIGN
WORKS

609 ALEXANDER ST.
WHITEHORSE, YUKON Y1A 2M2
(867) 633-3371
wesley@whitcable.com

CUSTOMER:	KAREWAY HOMES	
MODEL:	THE KATHY	BI-LEVEL
DATE: AUG: 2002	MAIN FLOOR 1097 SQ.FT.	
SCALE AS NOTED:	PAGE:	7 OF 11

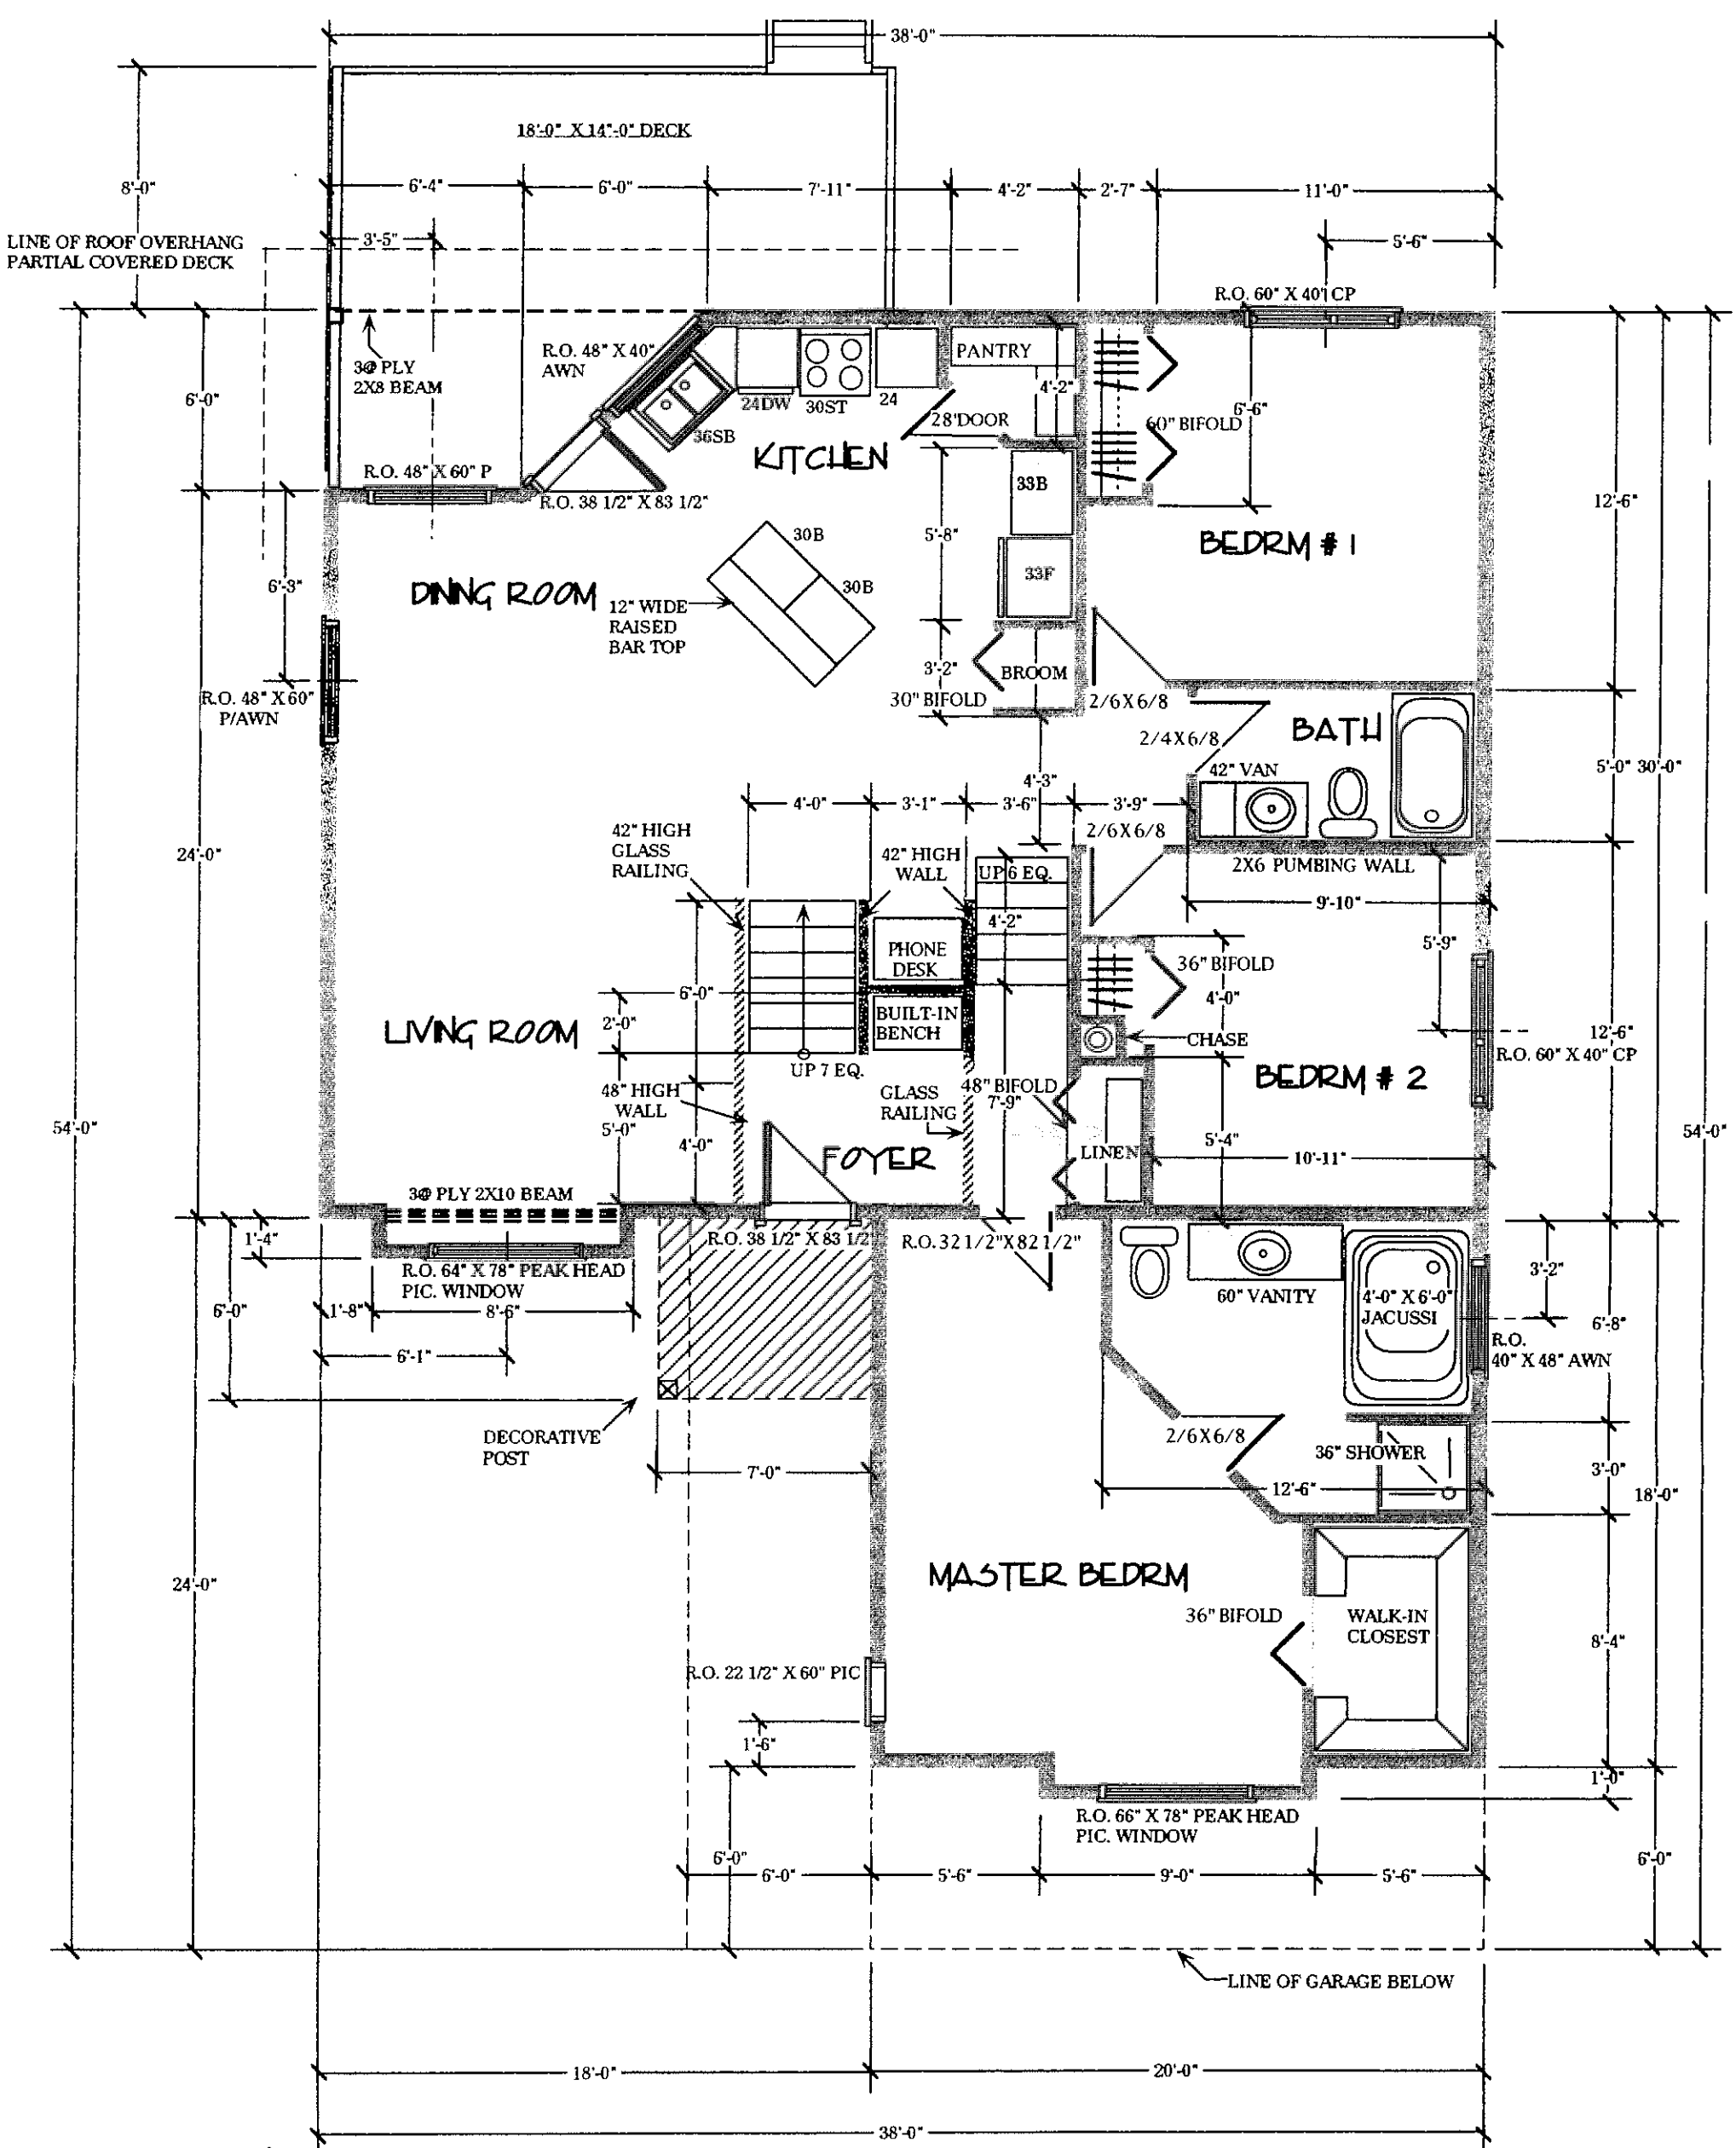

MAIN FLOOR & MASTER BEDRM
SCALE: 3/16" = 1'-0"


KAREWAY HOMES

Custom home builders
Wayne Cunningham 867-667-2999
FAX 667-2392
CELL PH: 867-668-1991

YUKON DESIGN WORKS

609 ALEXANDER ST.
WHITEHORSE, YUKON Y1A 2M2
(867) 633-3371
wesley@whitcable.com

CUSTOMER:	KAREWAY HOMES	
MODEL:	THE KATHY	BI-LEVEL
DATE:	AUG. 2002	MAIN FLOOR 1468 SQ. FT.
SCALE AS NOTED:	PAGE: 8 OF 11	

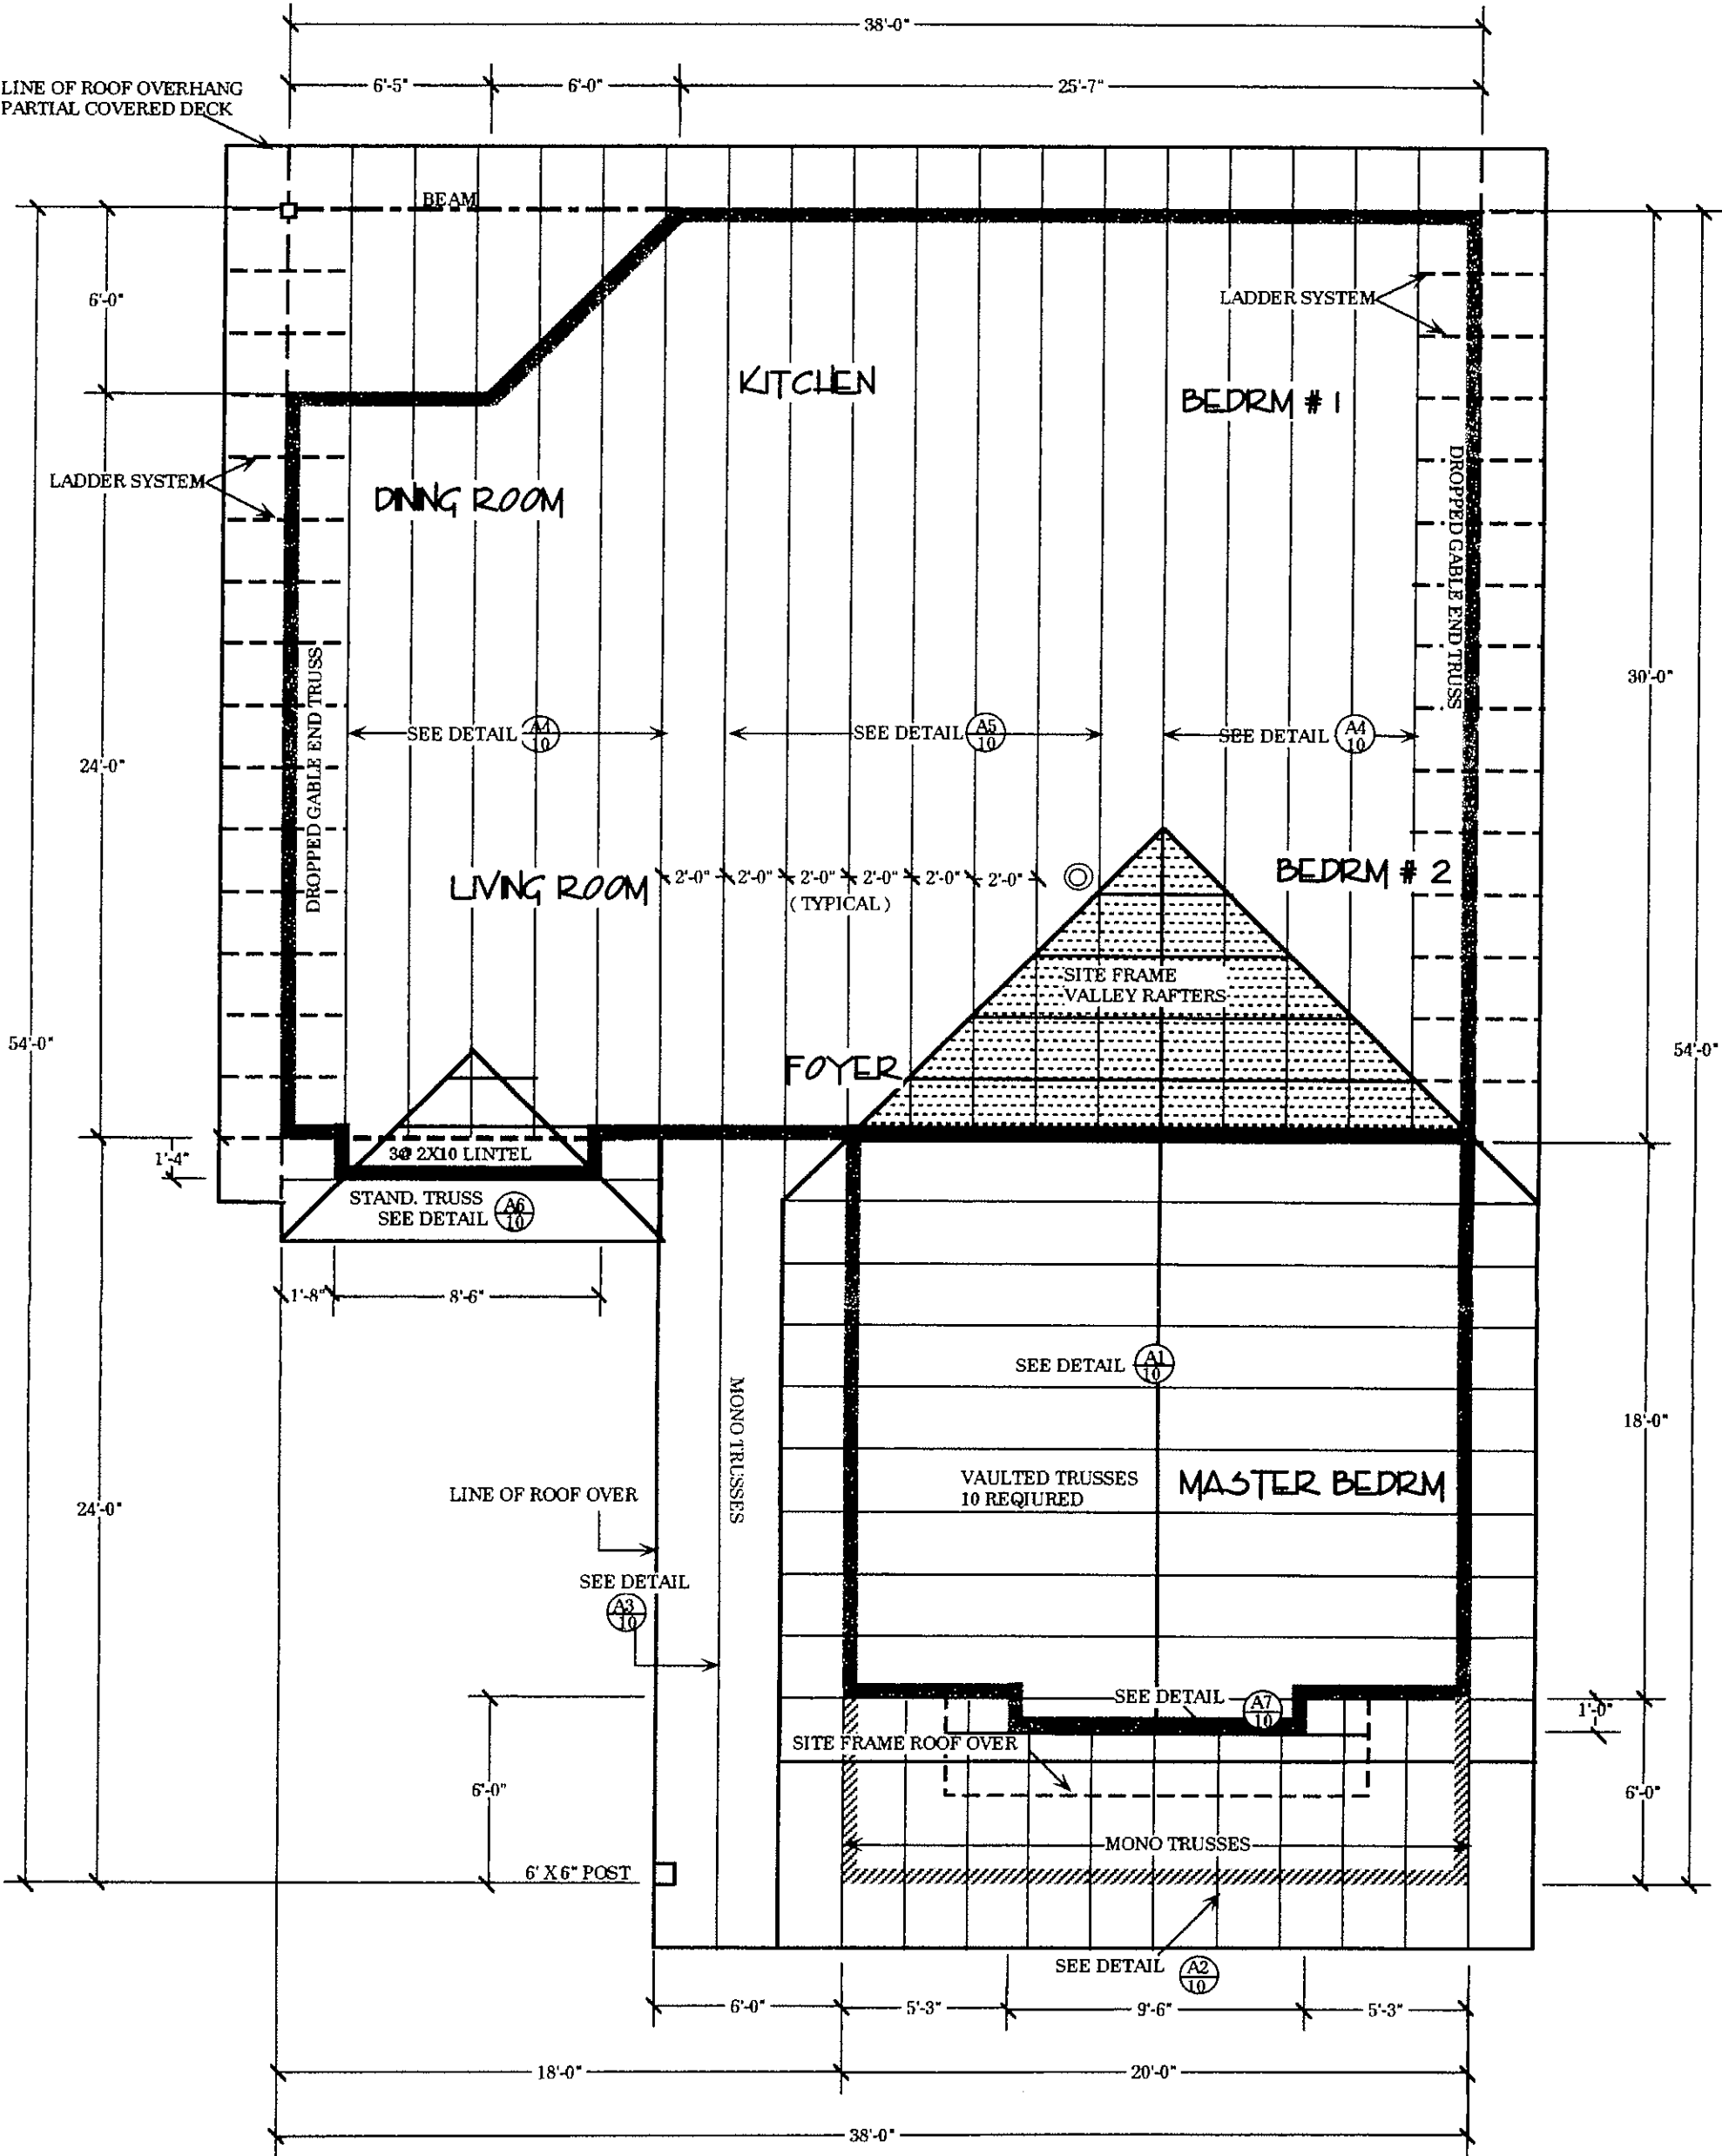

TRUSS LAYOUT
SCALE: 3/16" = 1'-0"




Custom home builders
Wayne Cunningham 867-667-2999
FAX 667-2392
CELL PH: 867-668-1991

YUKON DESIGN WORKS

609 ALEXANDER ST.
WHITEHORSE, YUKON Y1A 2M2
(867) 633-3371
wealev@whitecable.com



CUSTOMER:	KAREWAY HOMES	
MODEL:	THE KATHY	BI-LEVEL
DATE:	AUG: 2002	TRUSS LAYOUT
SCALE AS NOTED:	PAGE: 9 OF 11	

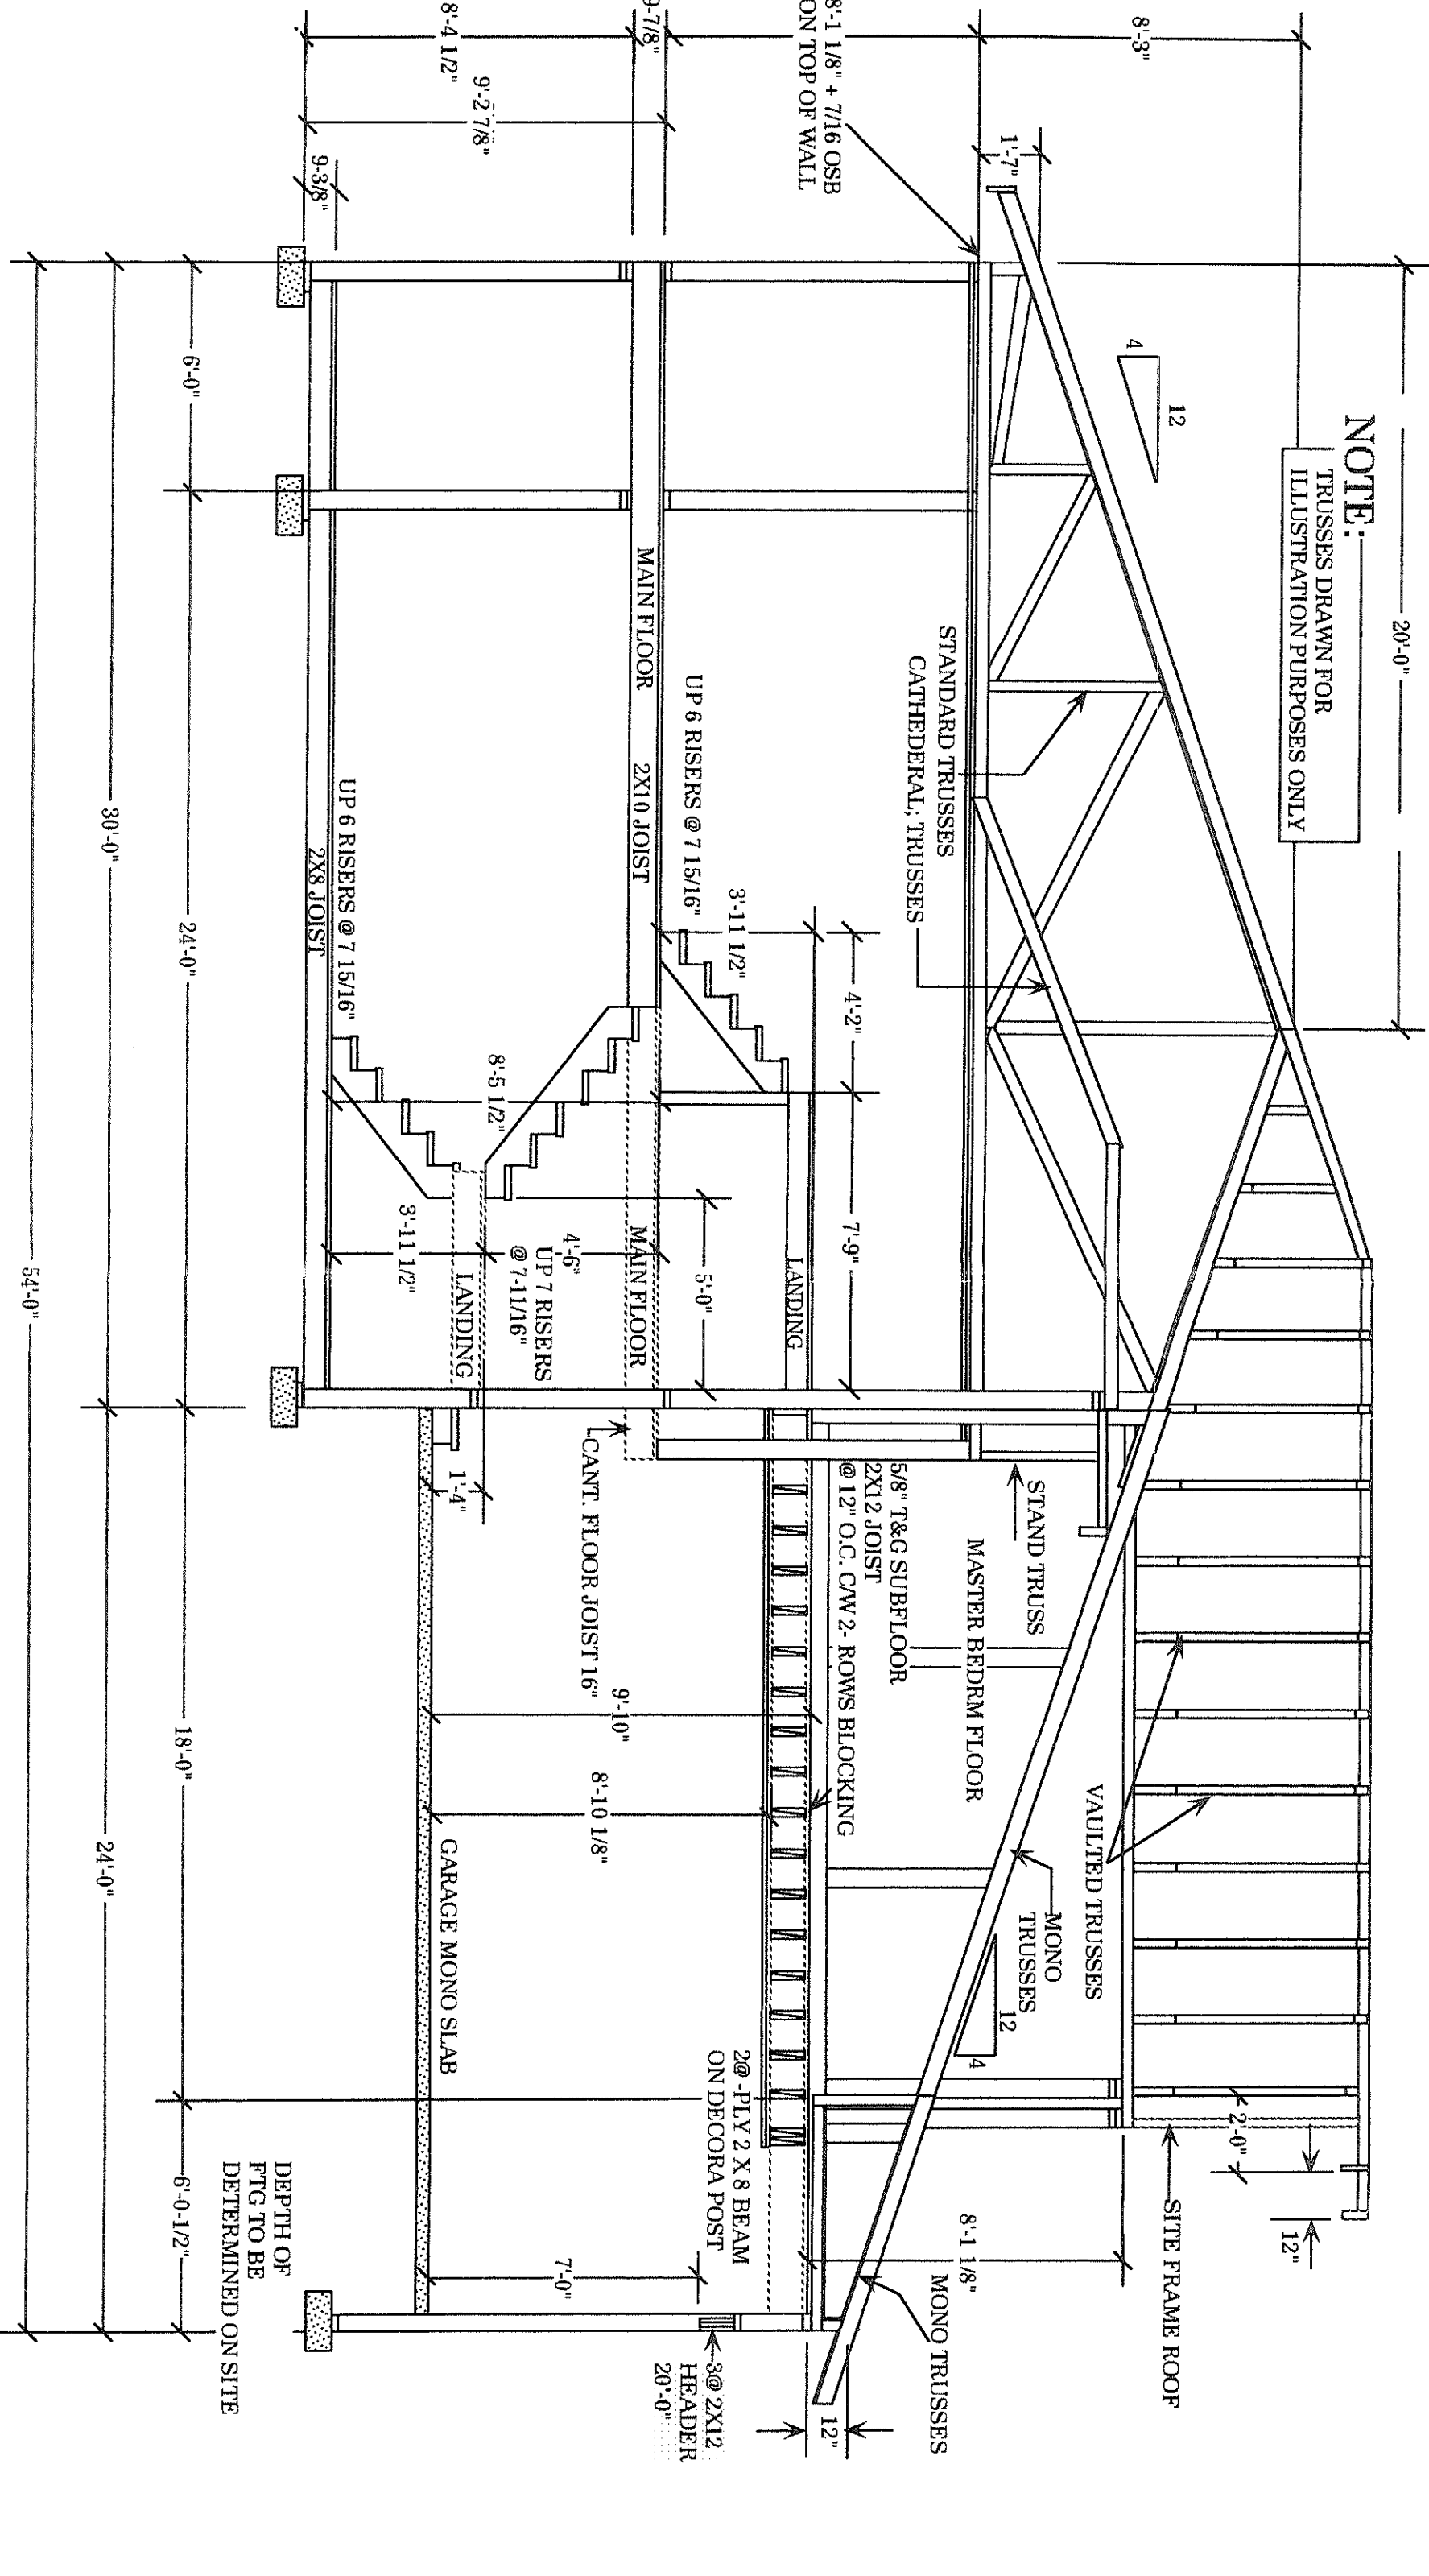


NOTE:
TRUSSES DRAWN FOR
ILLUSTRATION PURPOSES ONLY

BUILDING SECTION
SCALE: 1/4" = 1'-0"

THE KATHY (KAREWAY HOMES)
DRAWING 11 OF 11
AUG: 2002
DRAWINGBY:
YUKON DESIGN WORKS
WHITEHORSE, YUKON
633-3371

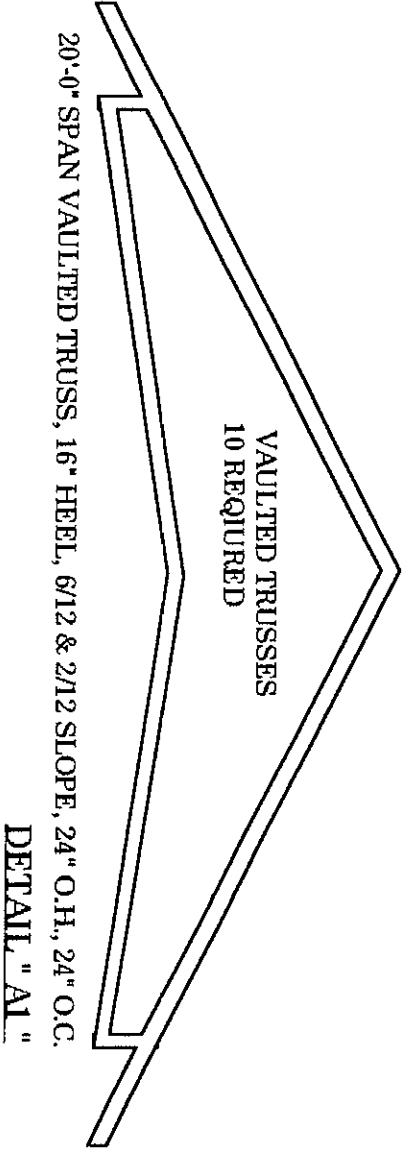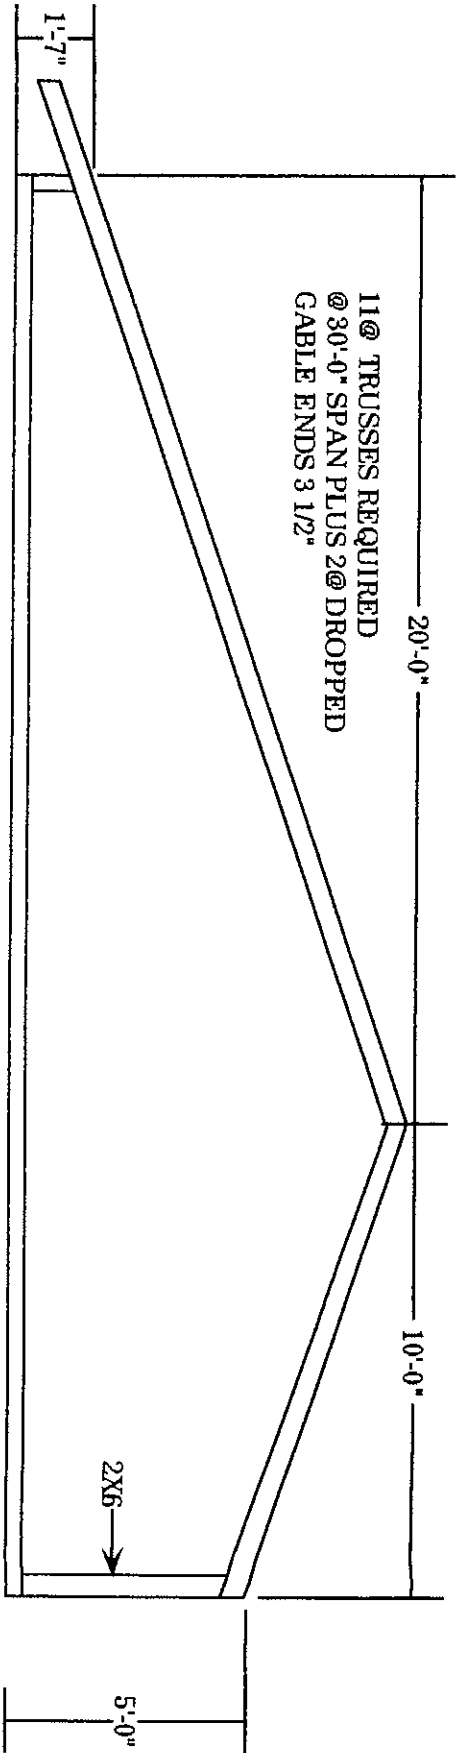


DETAIL " A1 "

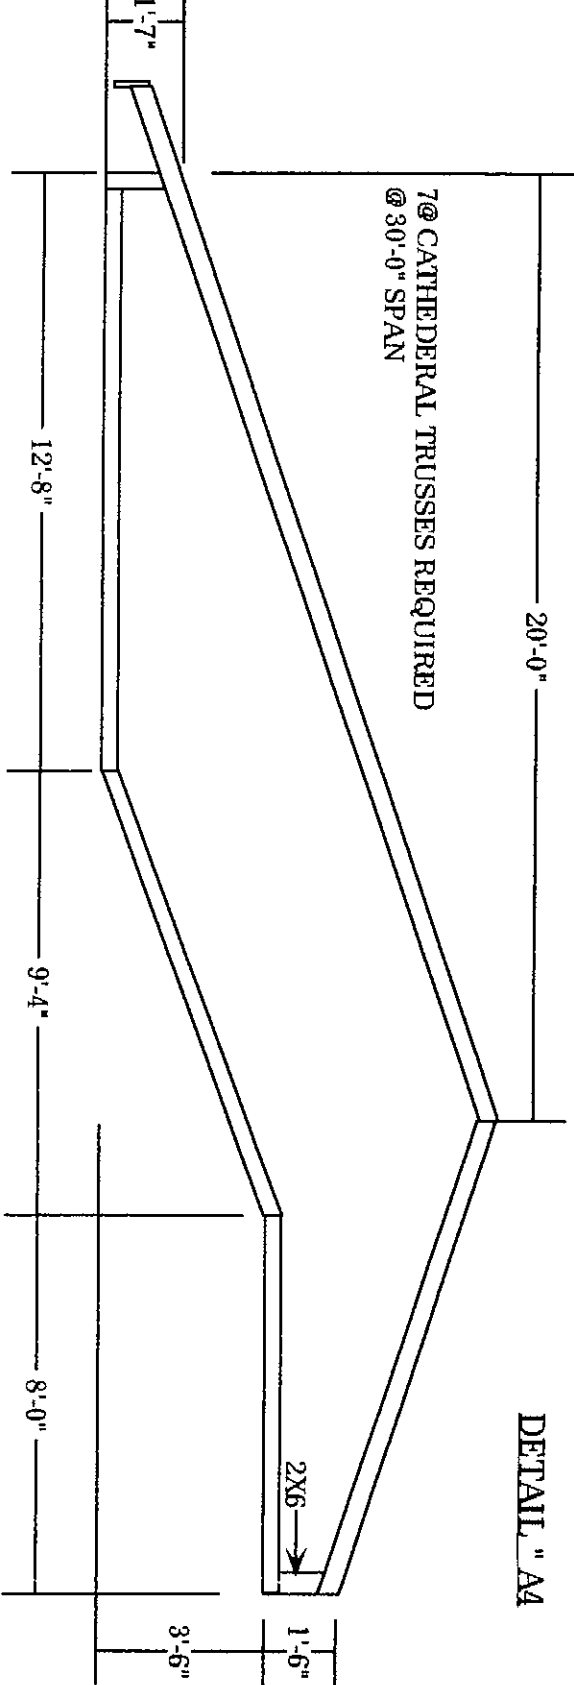


DETAIL " A4

DETAIL " A5

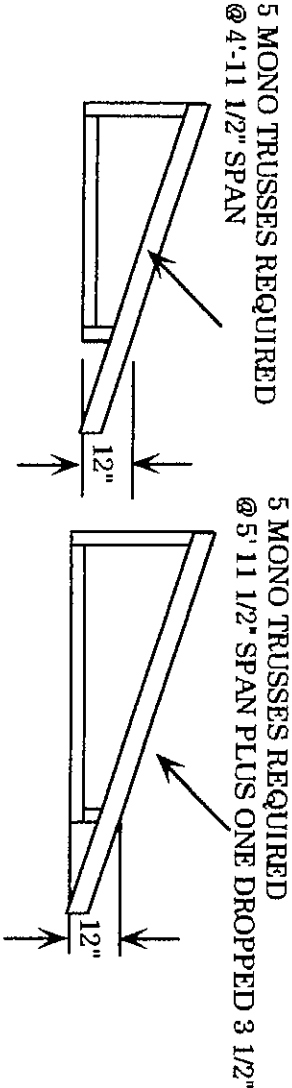


6'-0" SPAN MONO TRUSS 4/12 SLOPE, 24" O.H., 24" O.C.


DETAIL " A2 "

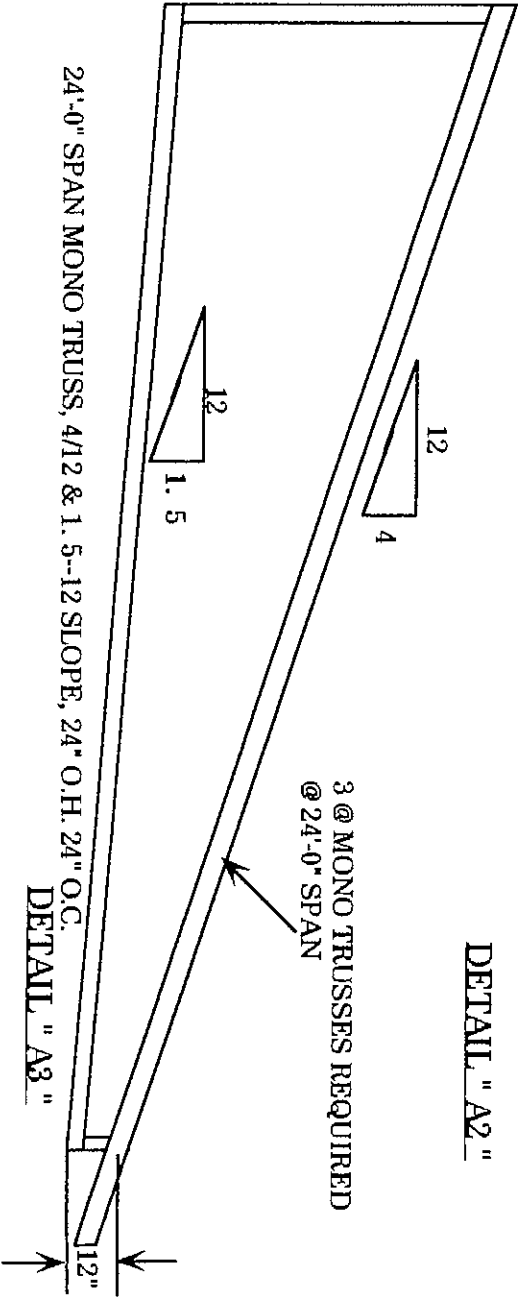

DETAIL " A3 "

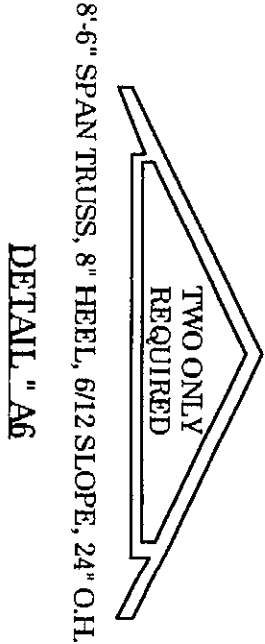

DETAIL " A6

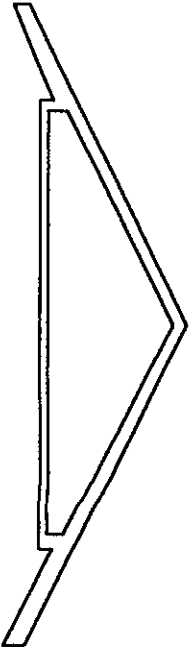

DETAIL " A7




TRUSS DETAIL 5
SCALE, 3/16" = 1'-0"

YUKON
DESIGN
WORKS

609 ALEXANDER ST.
WHITEHORSE, YUKON VIA 2M2
(867) 683-3371
wesley@whitecable.com

CUSTOMER: KAREWAY HOMES


MODEL:	THE KATHY	BI-LEVEL
DATE: AUG: 2002	TRUSS DETAILS	
SCALE AS NOTED:	PAGE:	10 OF 11

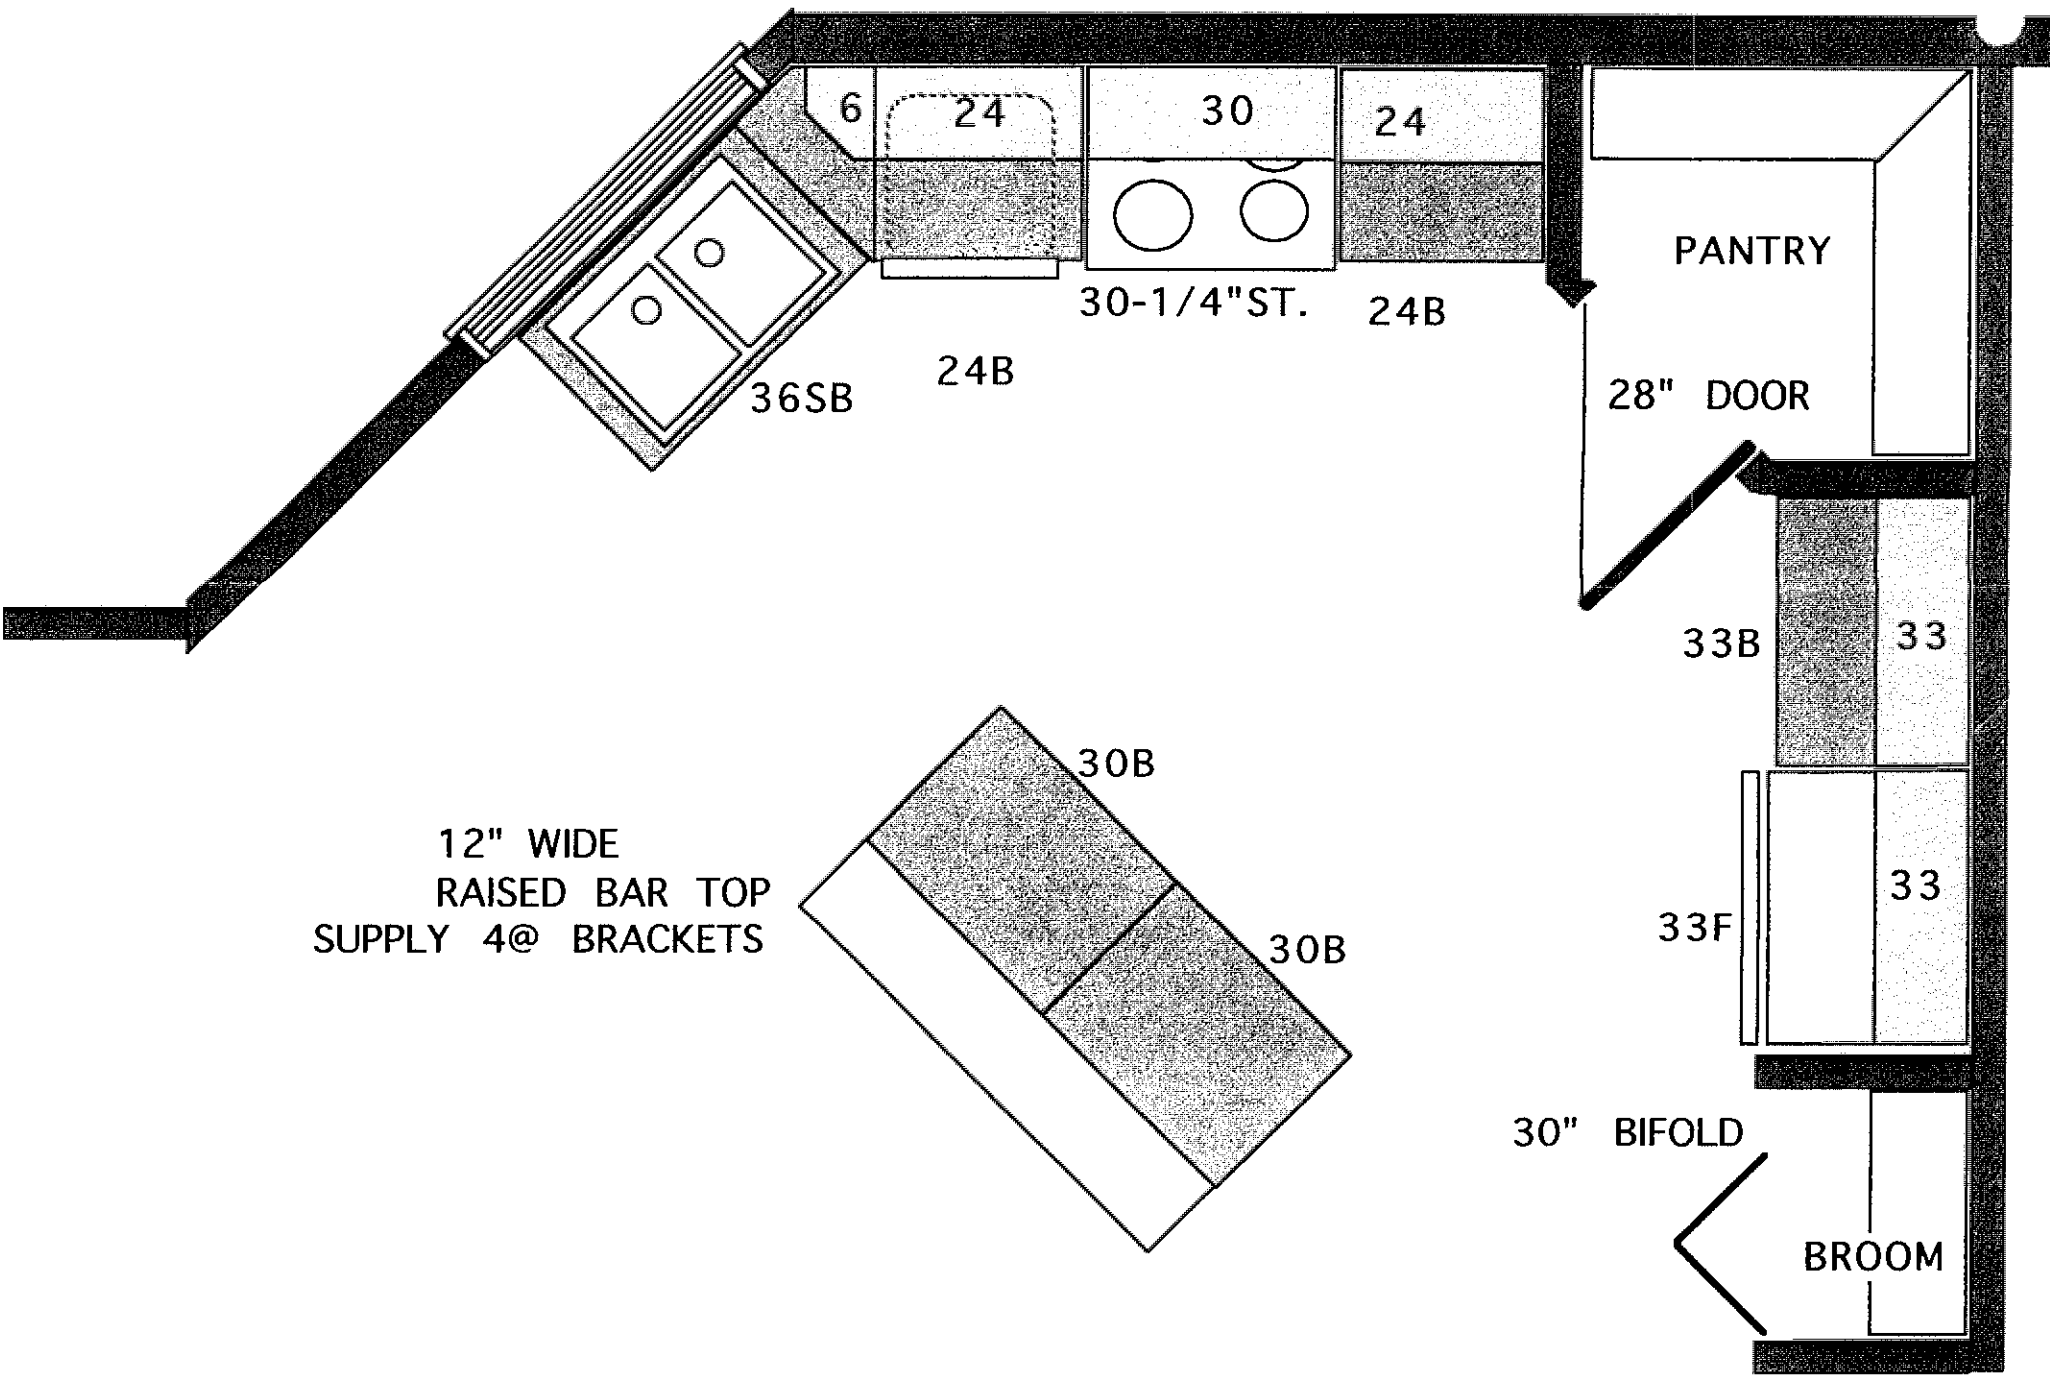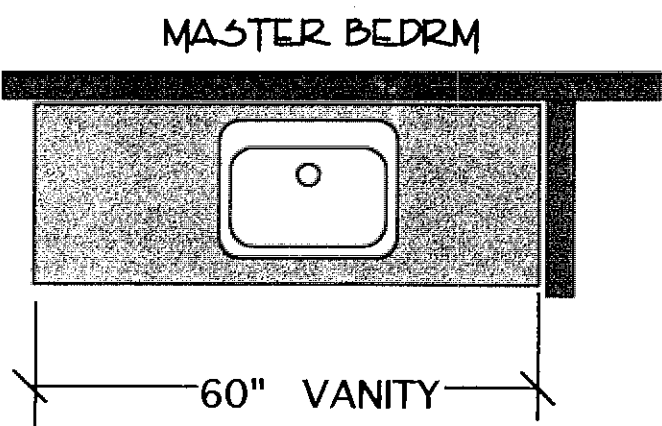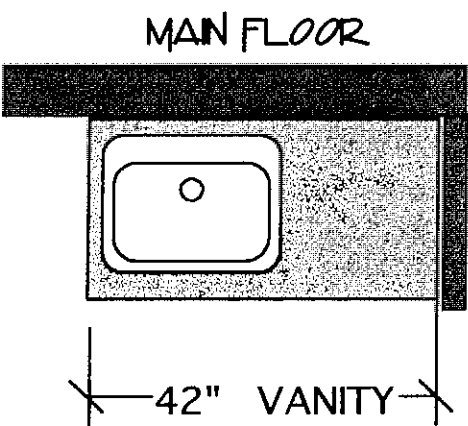

KAREWAY HOMES

Custom home builders
Wayne Cunningham 403-667-2999
FAX 667-2392

KATHY	
BLEVEL	AUG 2002
DRAWING BY YUKON DESIGN WORKS 667-622-227	KITCHEN

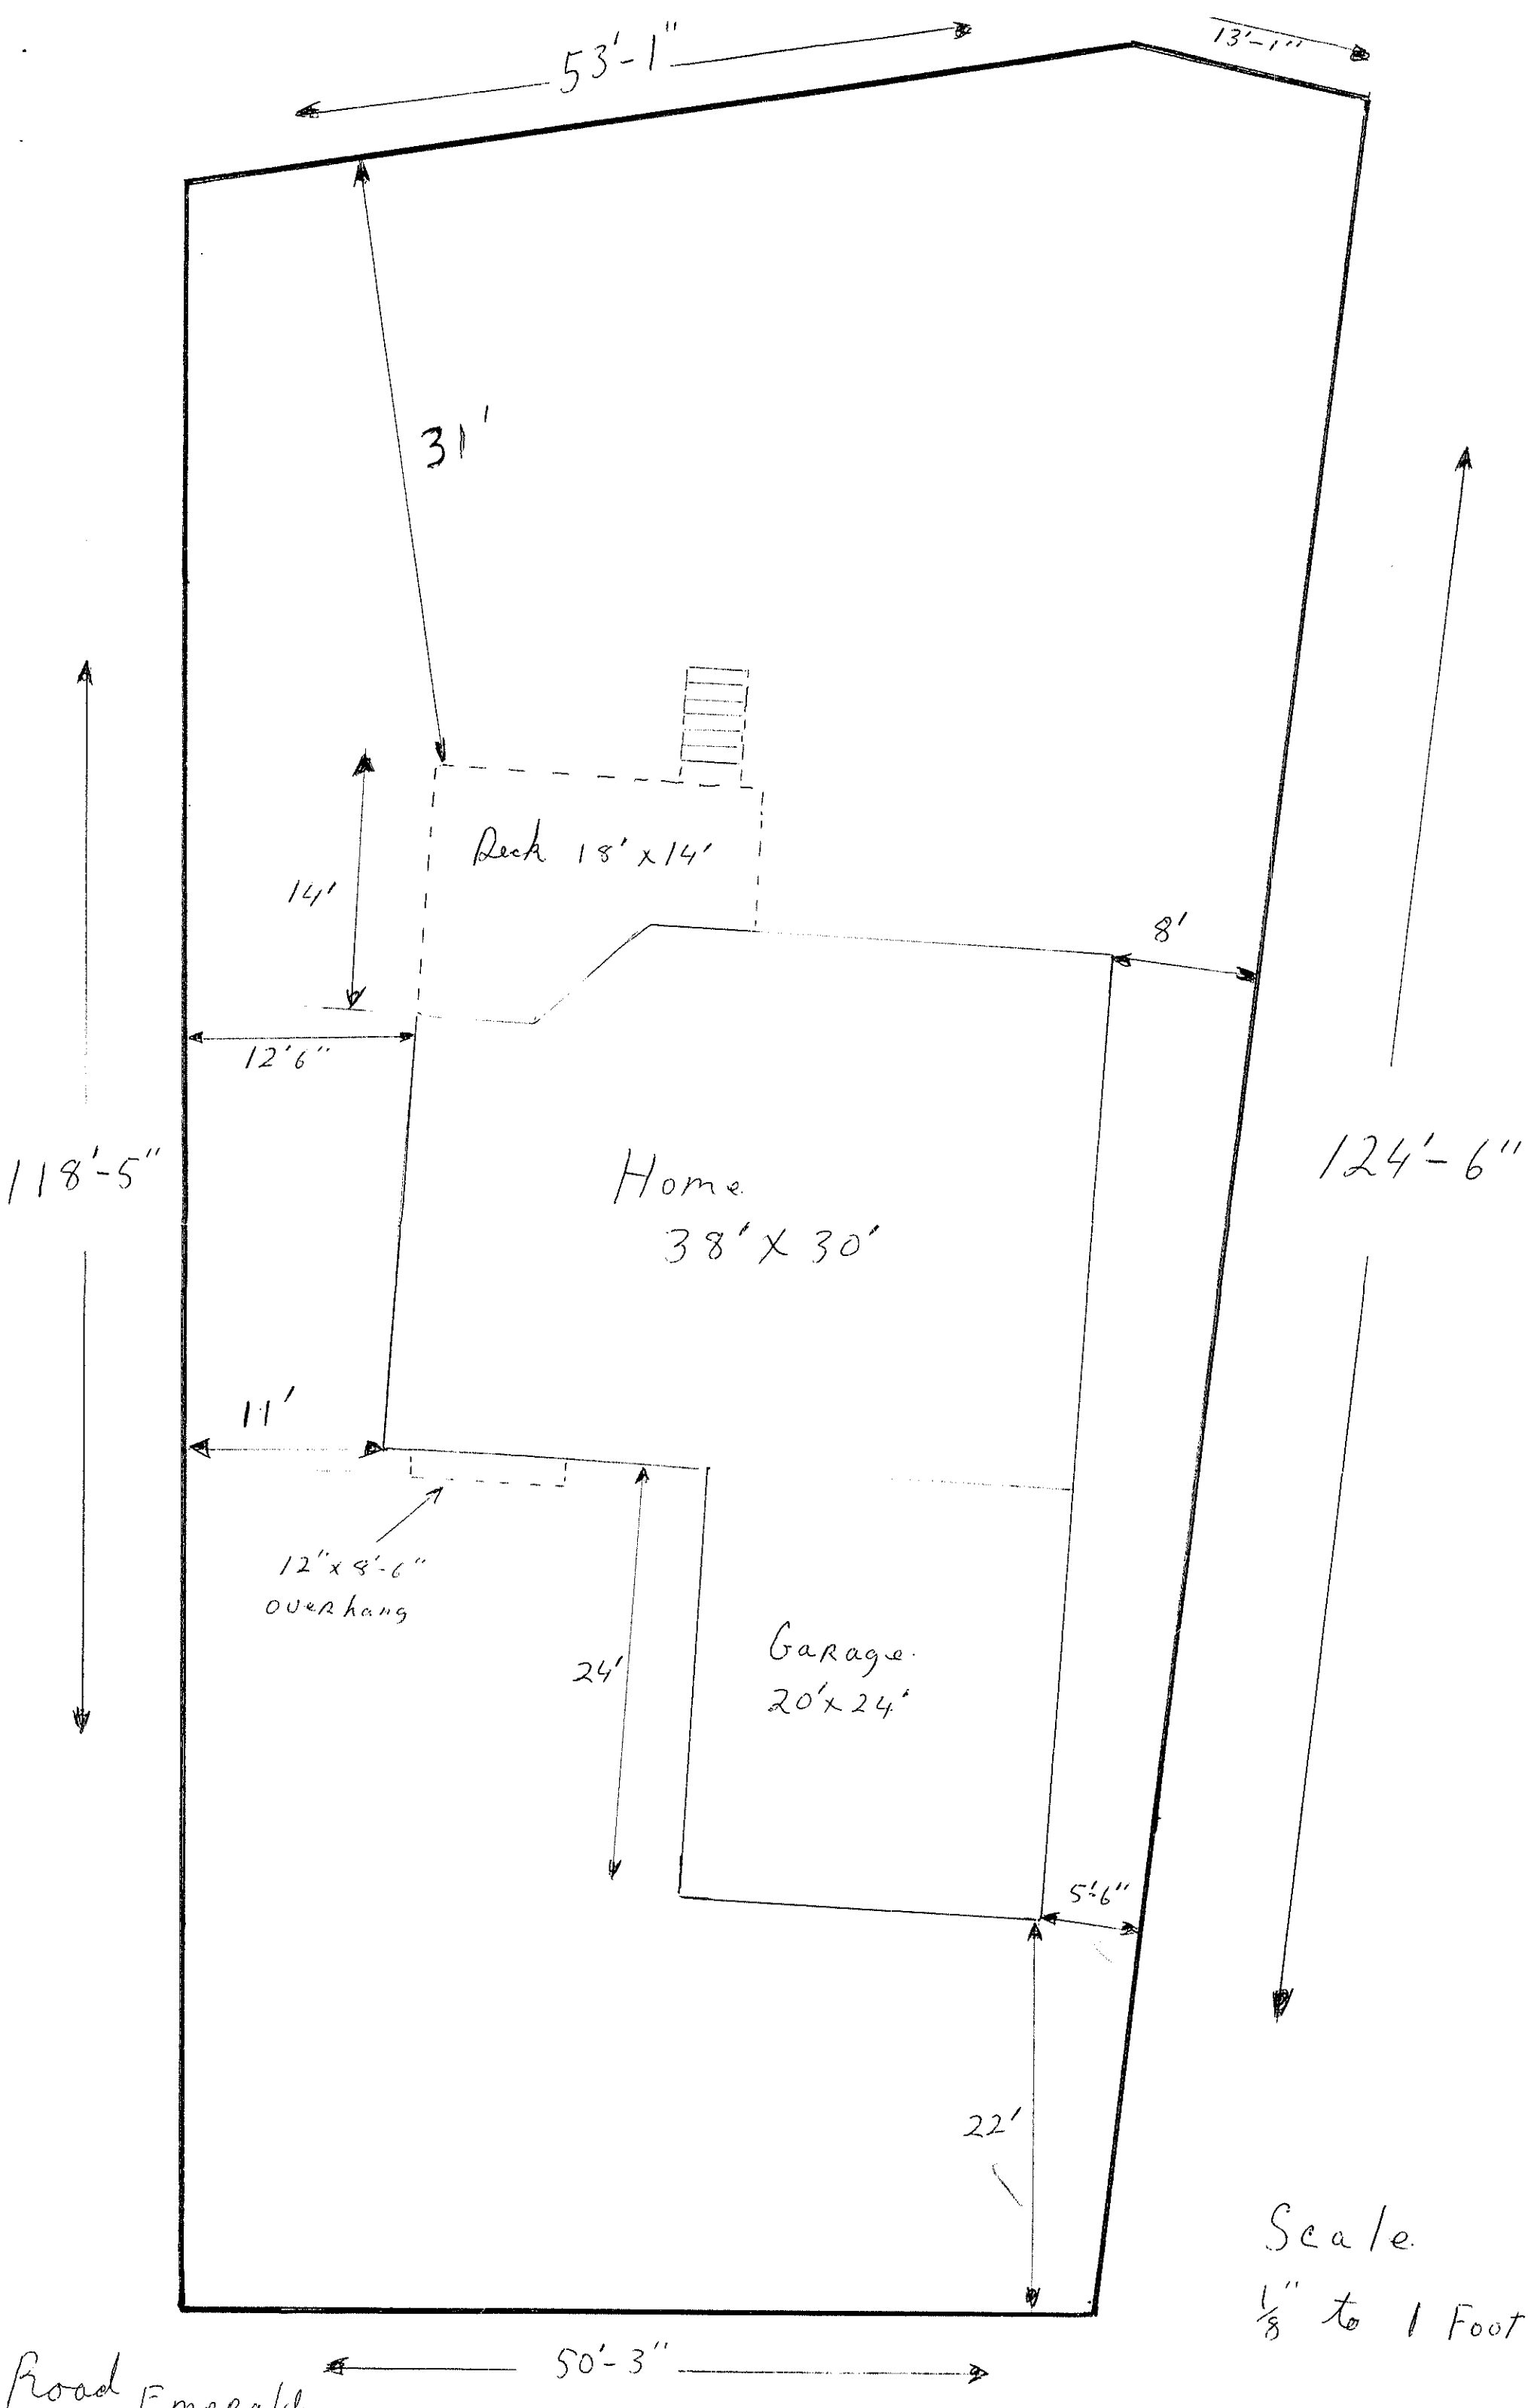

Scale
1/8" to 1 Foot