


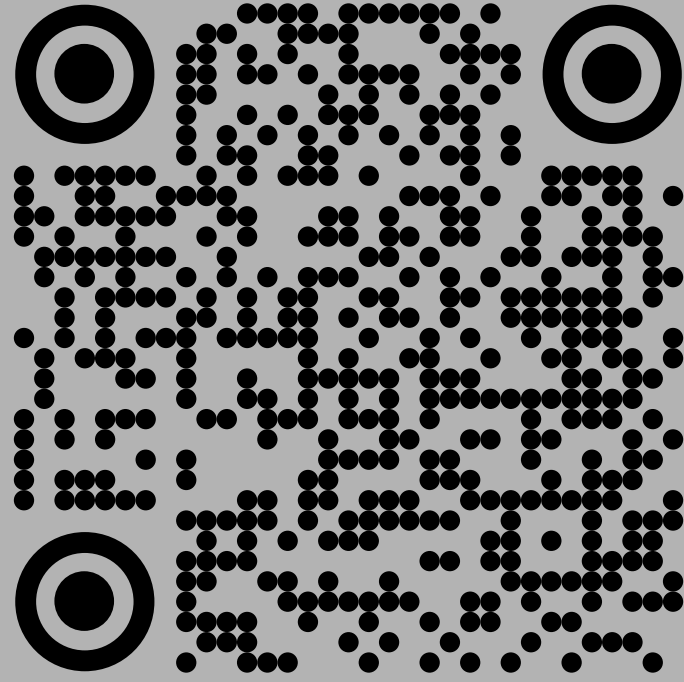


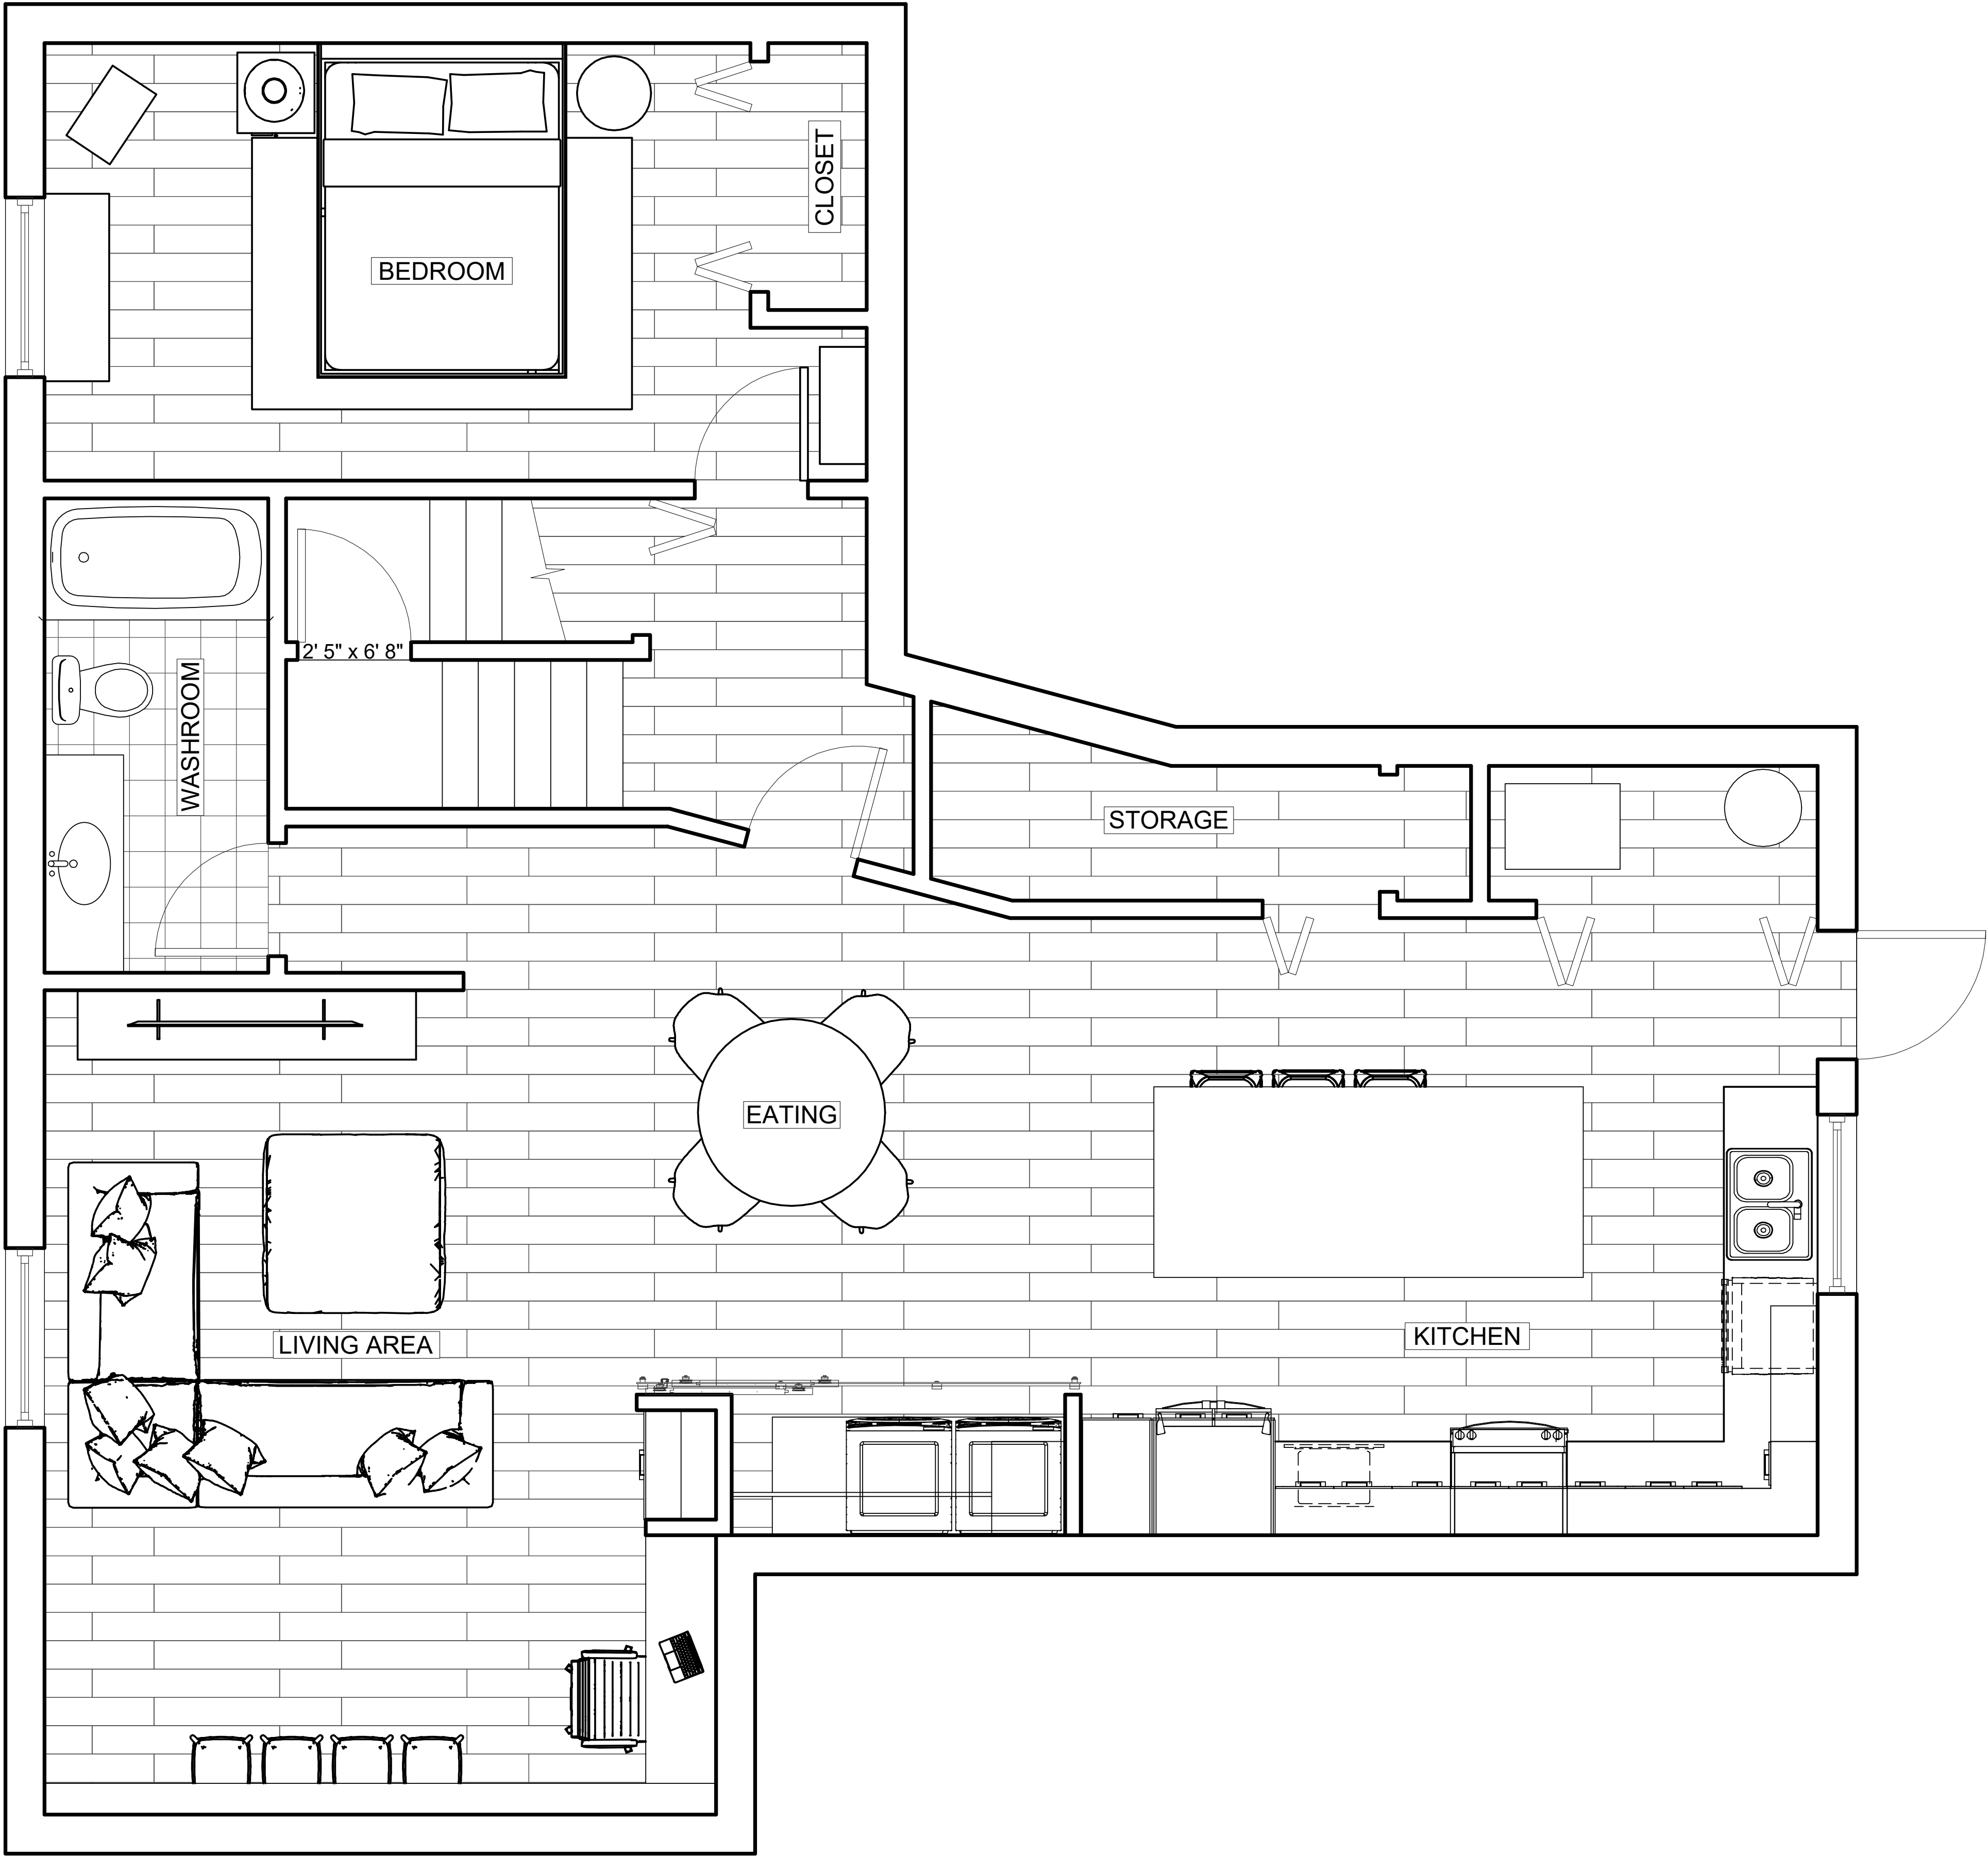

[SCAN THE QR CODE ABOVE TO
LOAD THE **GENERAL PROJECT PAGE**
AND ACCESS ALL PROJECT-RELATED
CONTENT]

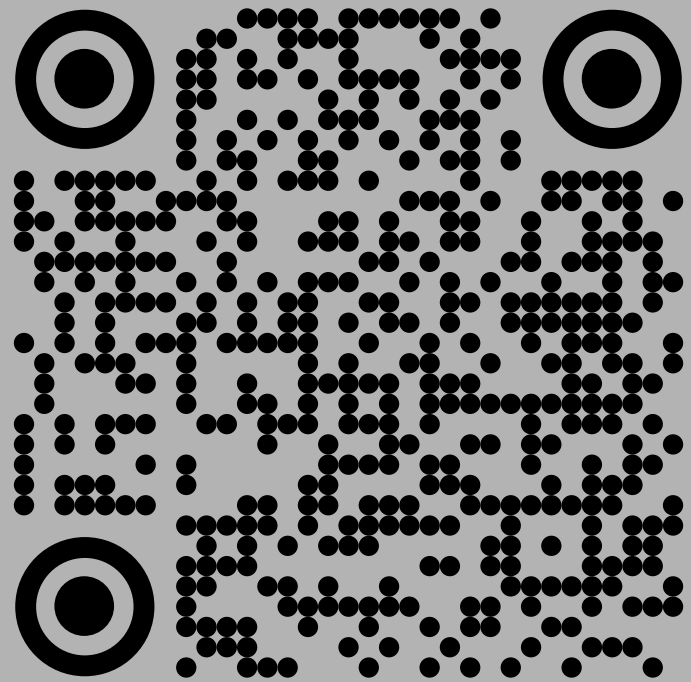

FURNITURE/FINISHES
1/4" = 1'-0"

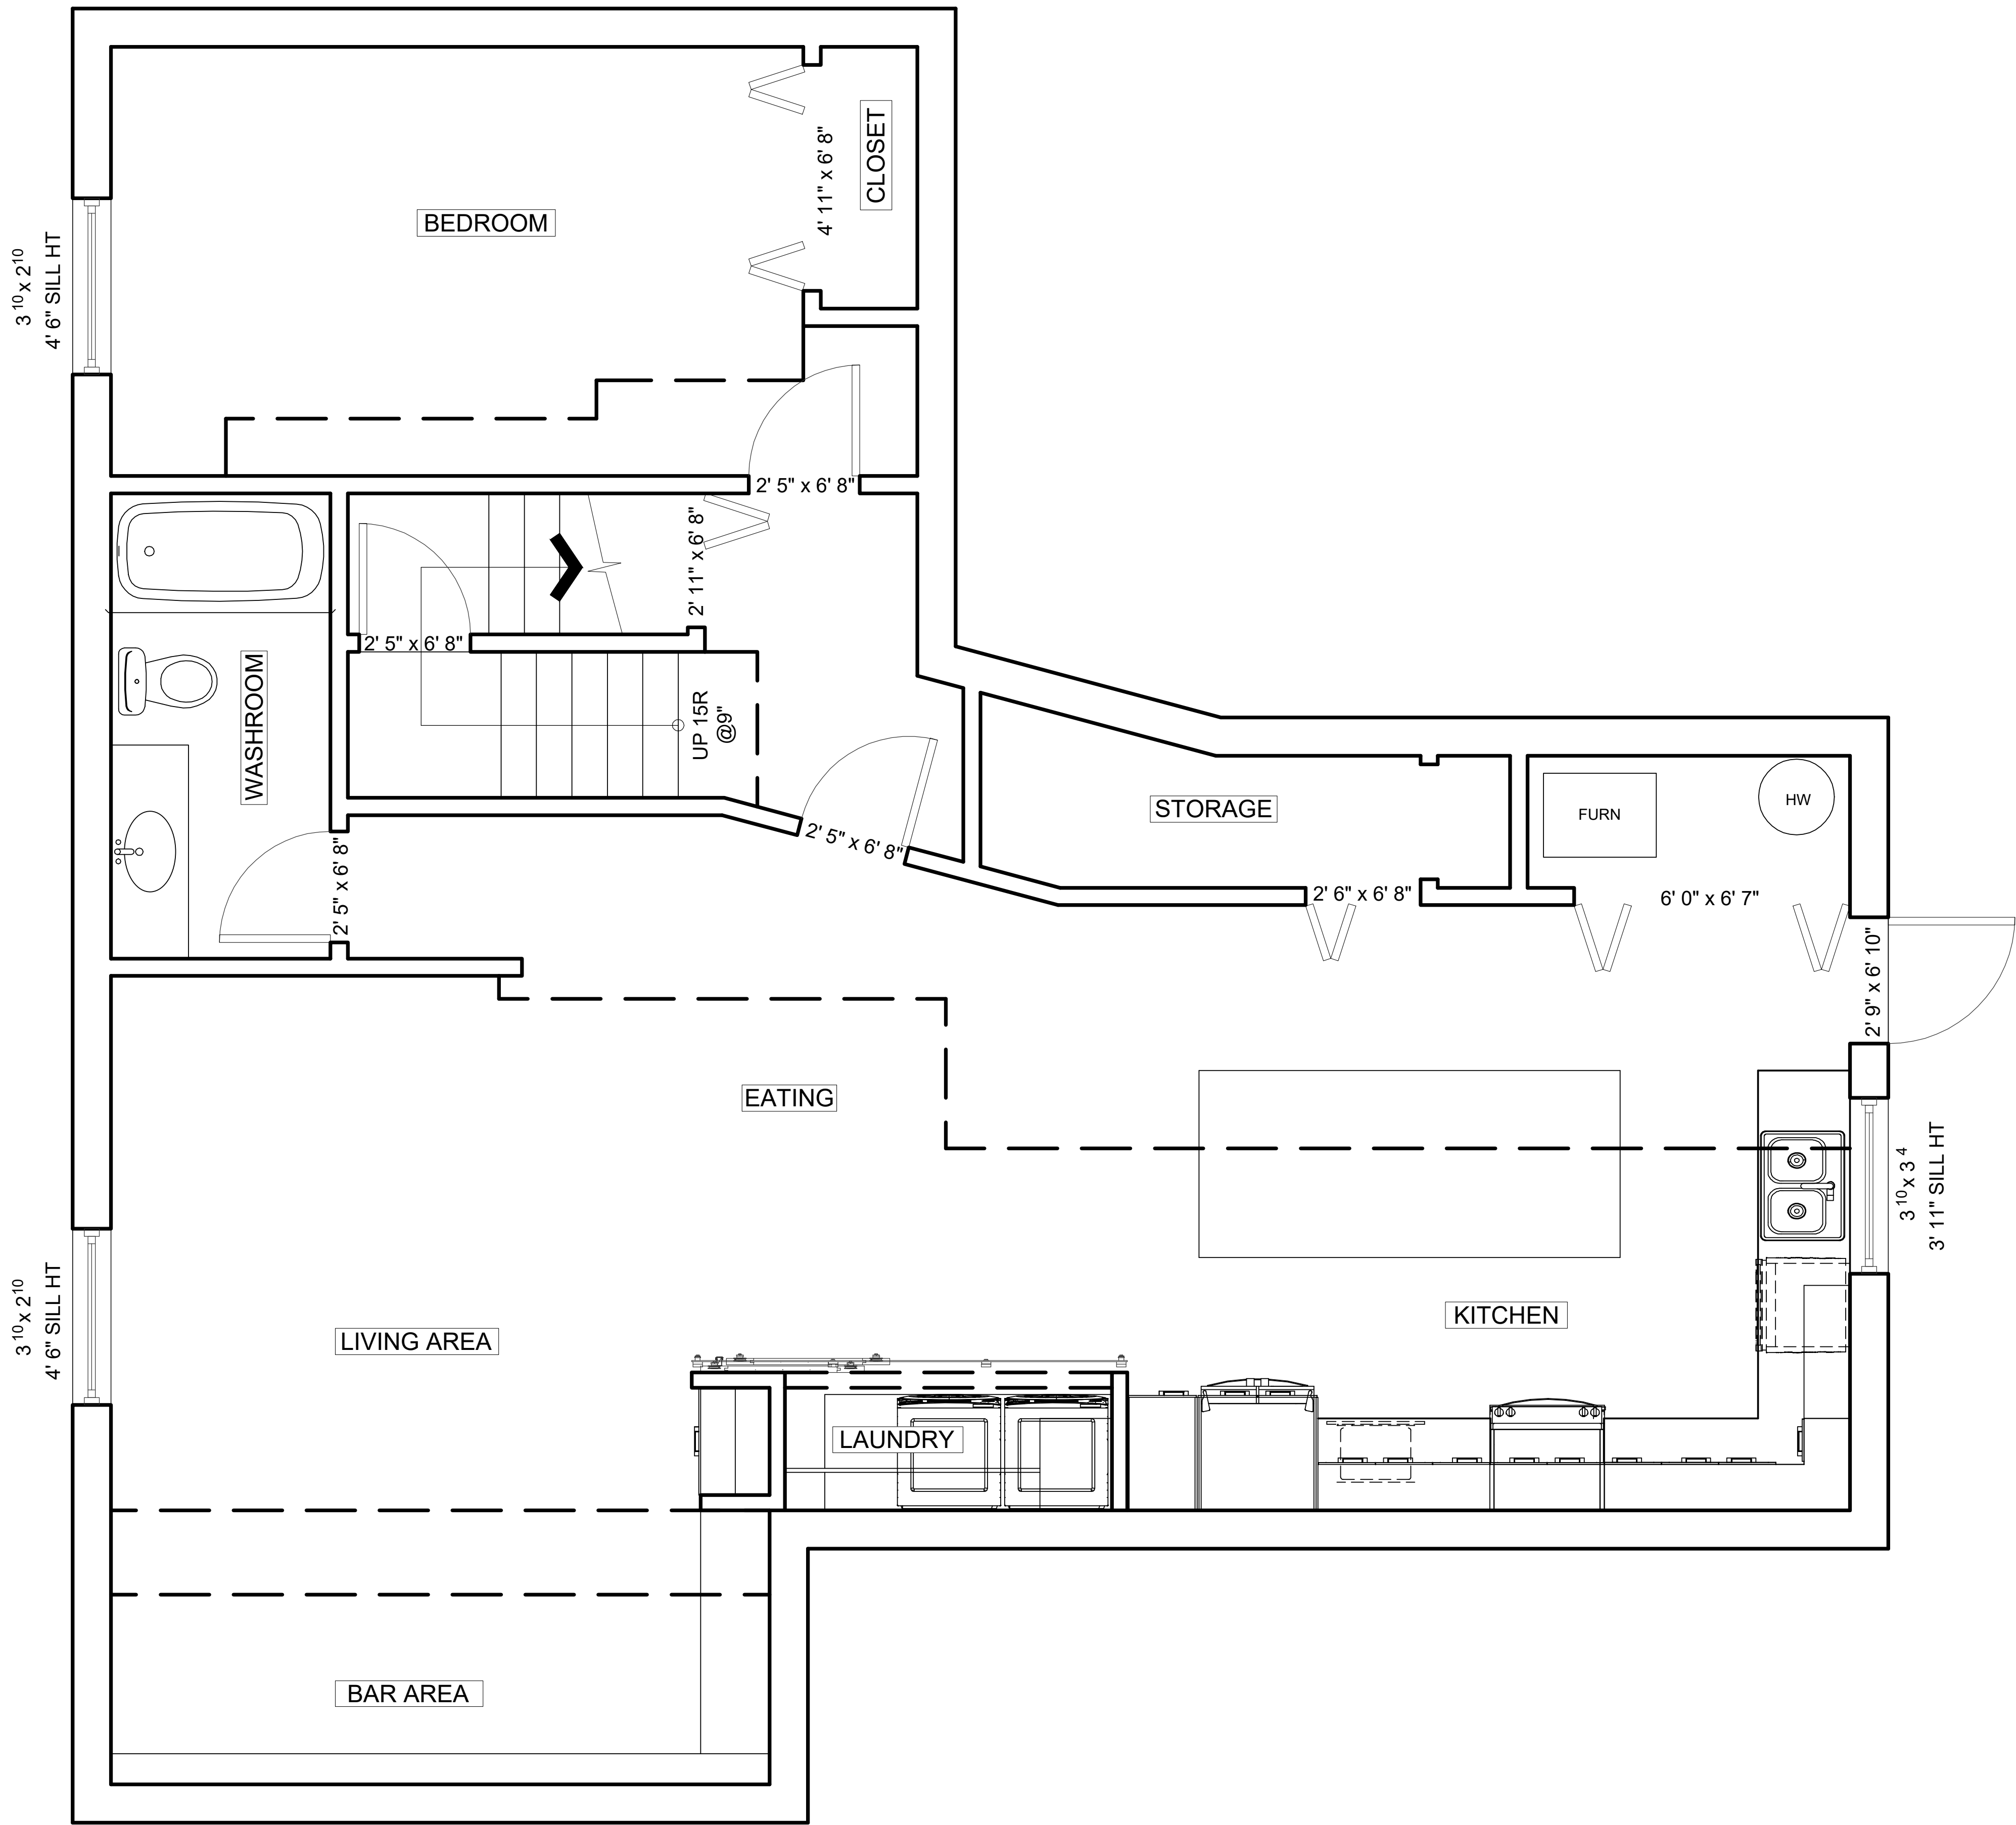

[SCAN THE QR CODE ABOVE TO
LOAD THE GENERAL PROJECT PAGE
AND ACCESS ALL PROJECT-RELATED
CONTENT]



