



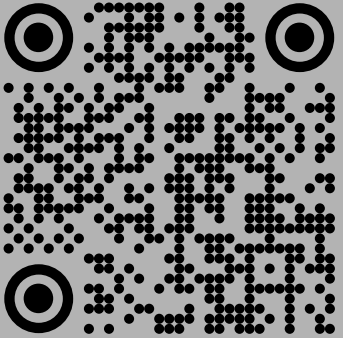

[SCAN THE QR CODE ABOVE TO LOAD THE **GENERAL PROJECT PAGE** AND ACCESS ALL PROJECT-RELATED CONTENT]

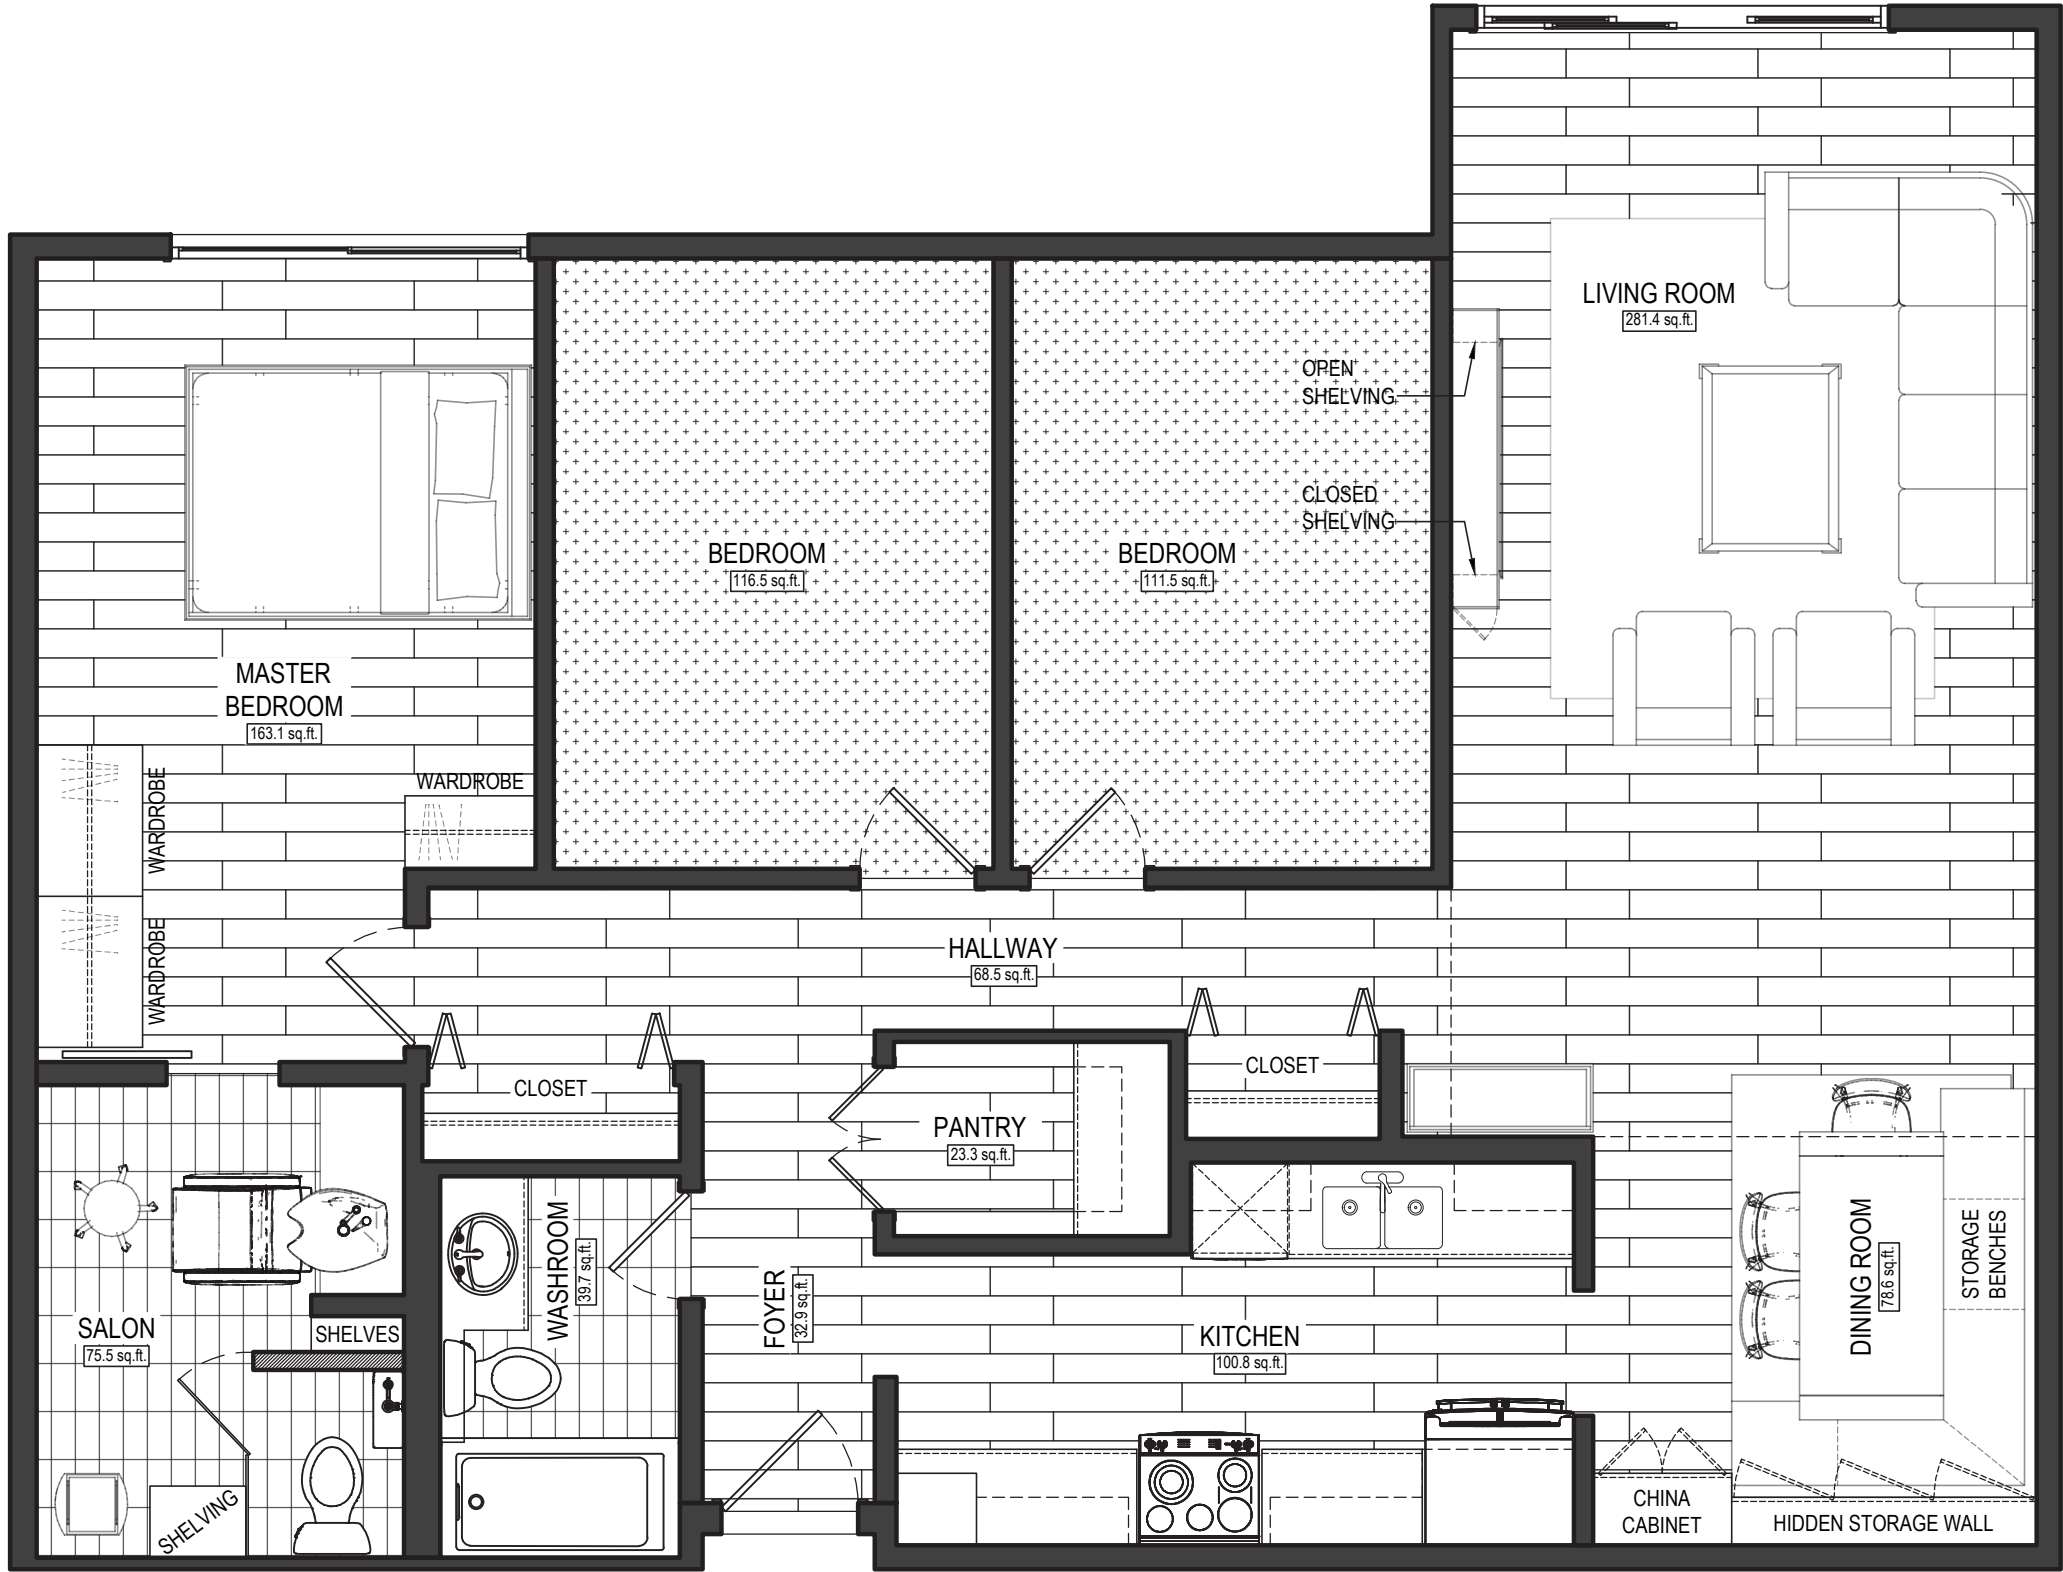

1 FLOOR PLAN
1/4" = 1'-0"

Disclaimer: All interior and exterior conceptualizations, designs and presentations are for visualization purposes only. Floor plan drawings, measurements, square footages, existing structures and features are approximations and for illustrative purposes only and are approximate based on interior measurements to exterior walls. Total square footage is not taken from original blueprints. While we strive for structural and building code compliance, we make no guarantee, warranty or representation as to the accuracy or suitability for construction purposes. You or your advisors should conduct a careful, independent investigation of the applicable codes and structural requirements to determine the suitability of these designs prior to your use.



GENERAL FLOOR PLANS [NOT FOR CONSTRUCTION]
21-32-02 - [DERRIK + SAMANTHA]

[SCAN THE QR CODE
ABOVE TO LOAD THE
**GENERAL PROJECT
PAGE** AND ACCESS
ALL PROJECT-
RELATED CONTENT]

LIGHTING LEGEND:


RECESSED
POT LIGHT

SURFACE MOUNTED
PENDANT LIGHT


SURFACE MOUNTED
TRACK LIGHT

RECESSED
GIMBAL LIGHT


SURFACE MOUNTED
CHANDELIER

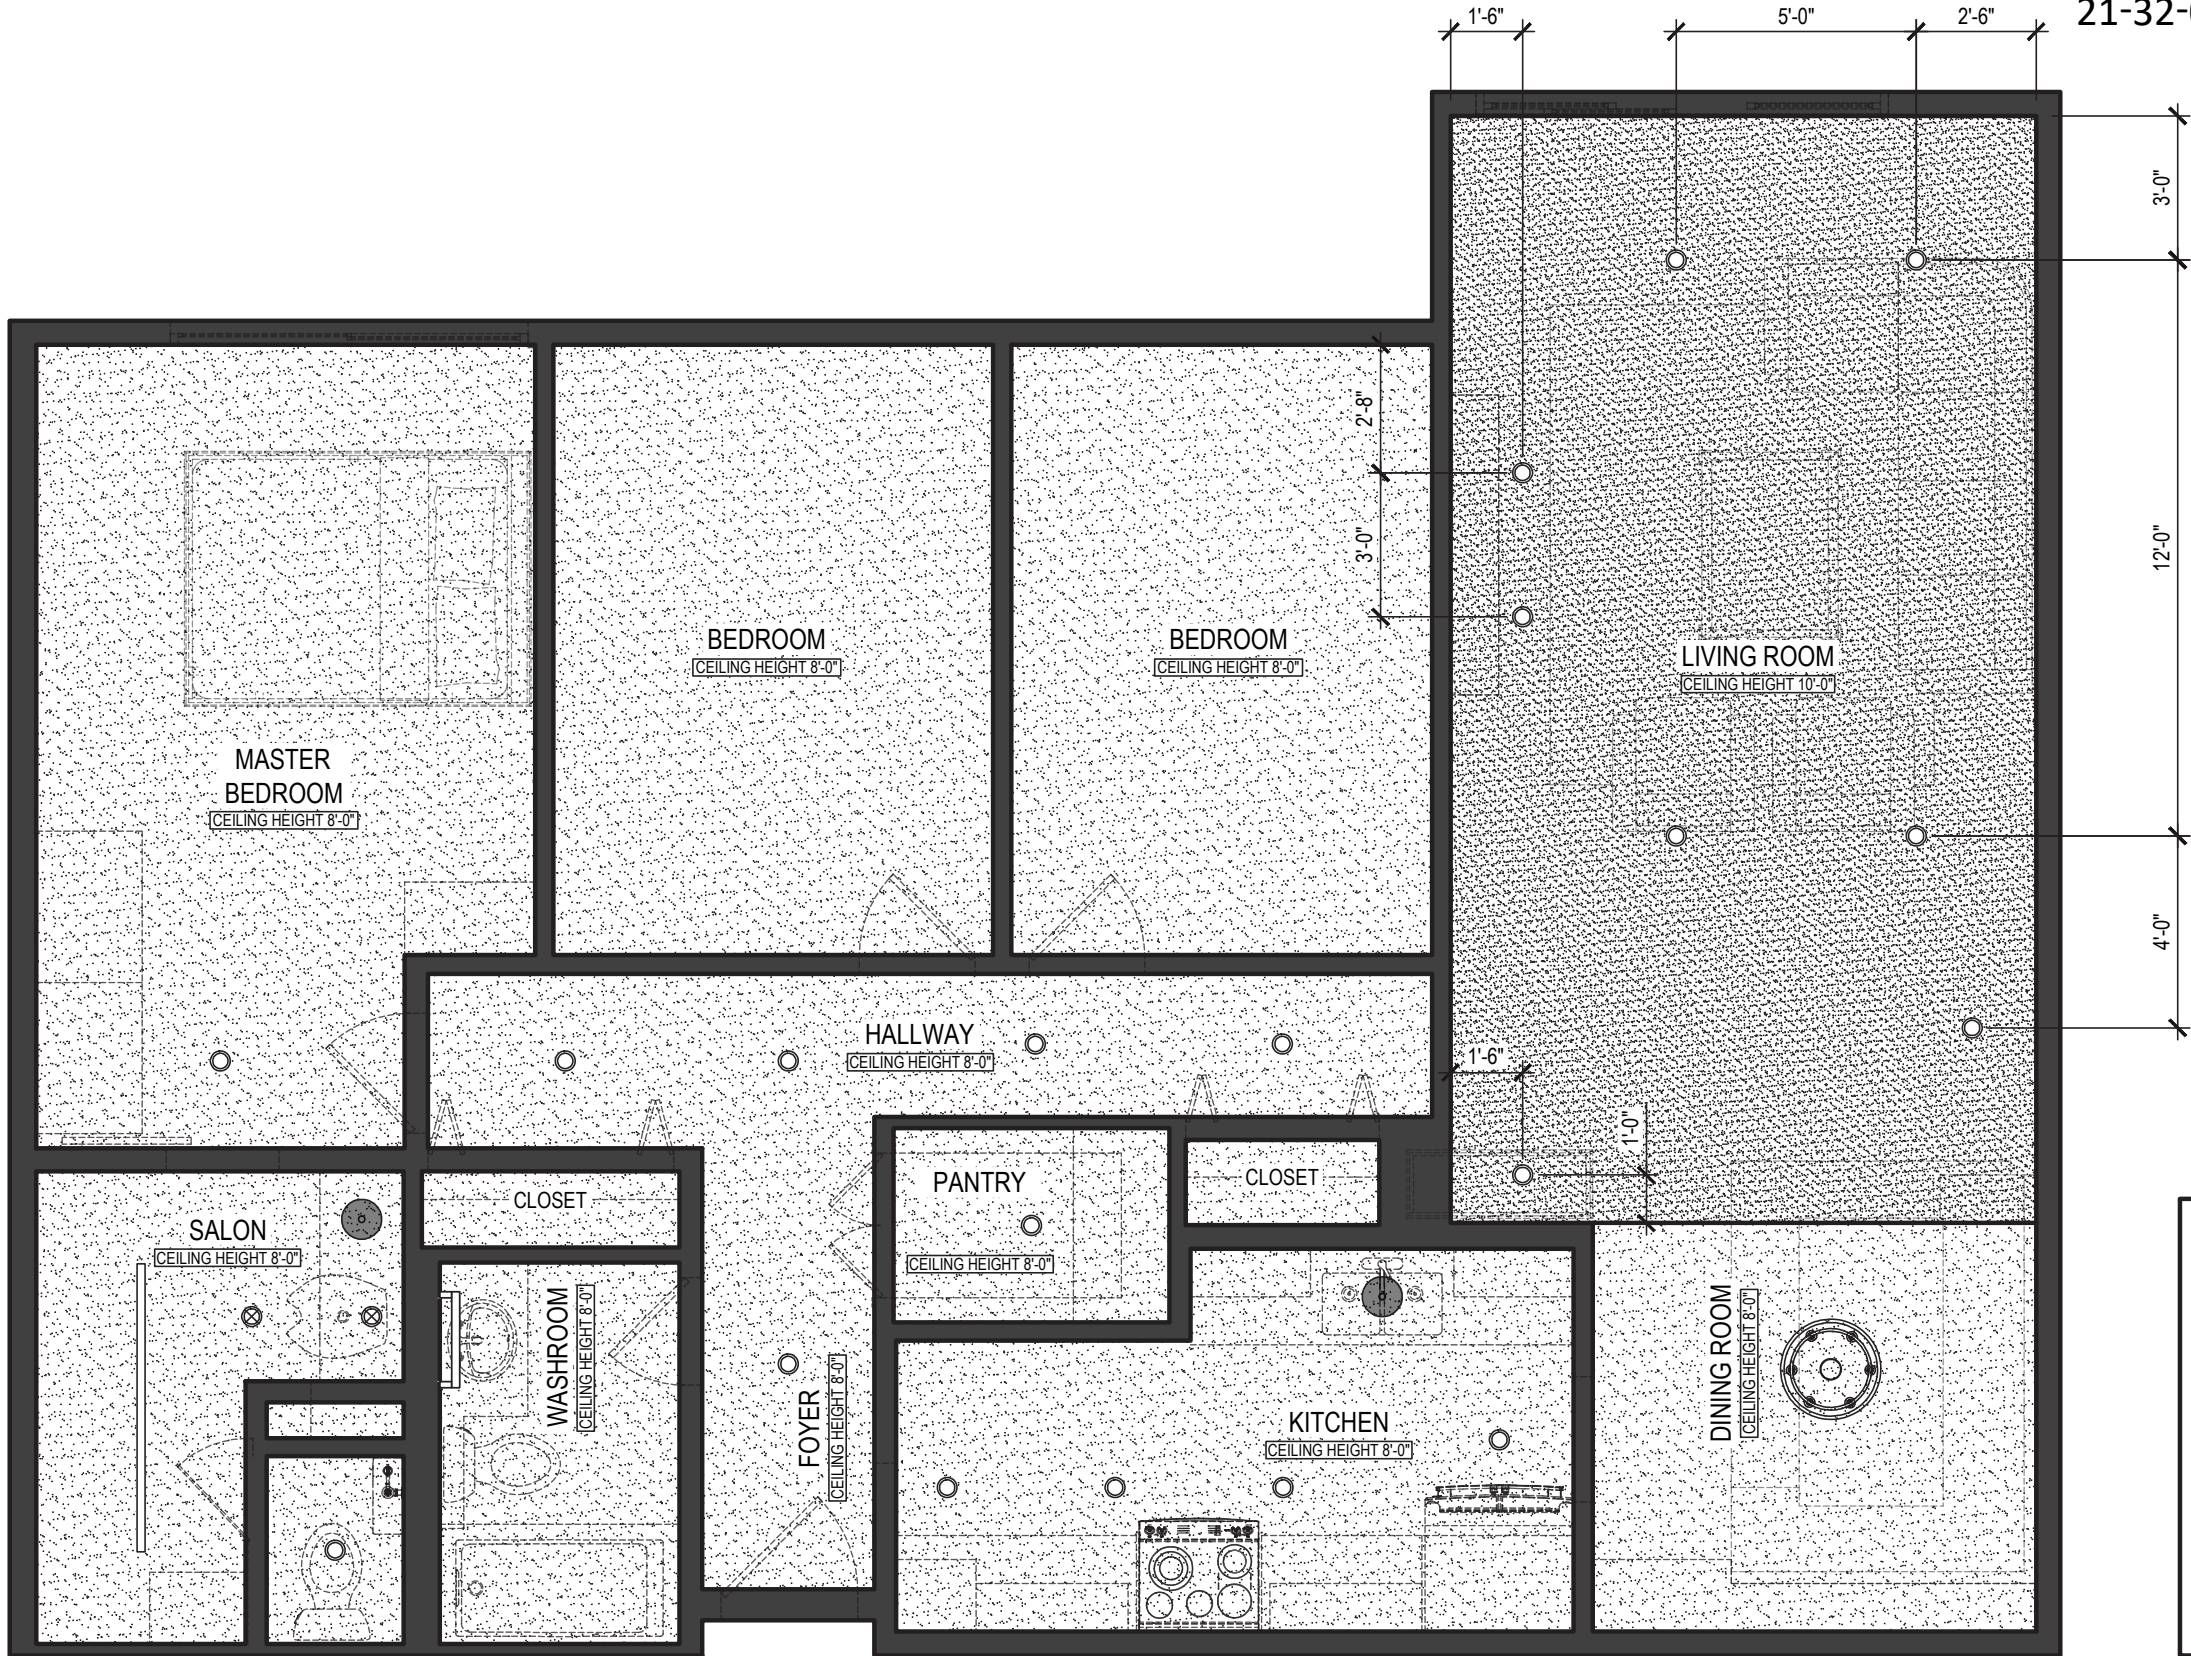

Disclaimer: All interior and exterior conceptualizations, designs and presentations are for visualization purposes only. Floor plan drawings, measurements, square footages, existing structures and features are approximations and for illustrative purposes only and are approximate based on interior measurements to exterior walls. Total square footage is not taken from original blueprints. While we strive for structural and building code compliance, we make no guarantee, warranty or representation as to the accuracy or suitability for construction purposes. You or your advisors should conduct a careful, independent investigation of the applicable codes and structural requirements to determine the suitability of these designs prior to your use.


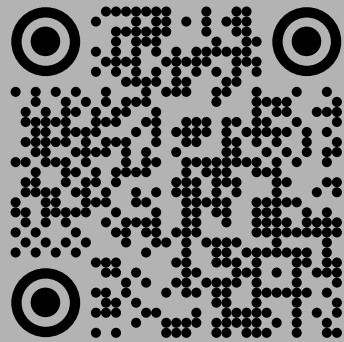


[SCAN THE QR CODE
ABOVE TO LOAD THE
**GENERAL PROJECT
PAGE** AND ACCESS
ALL PROJECT-
RELATED CONTENT]

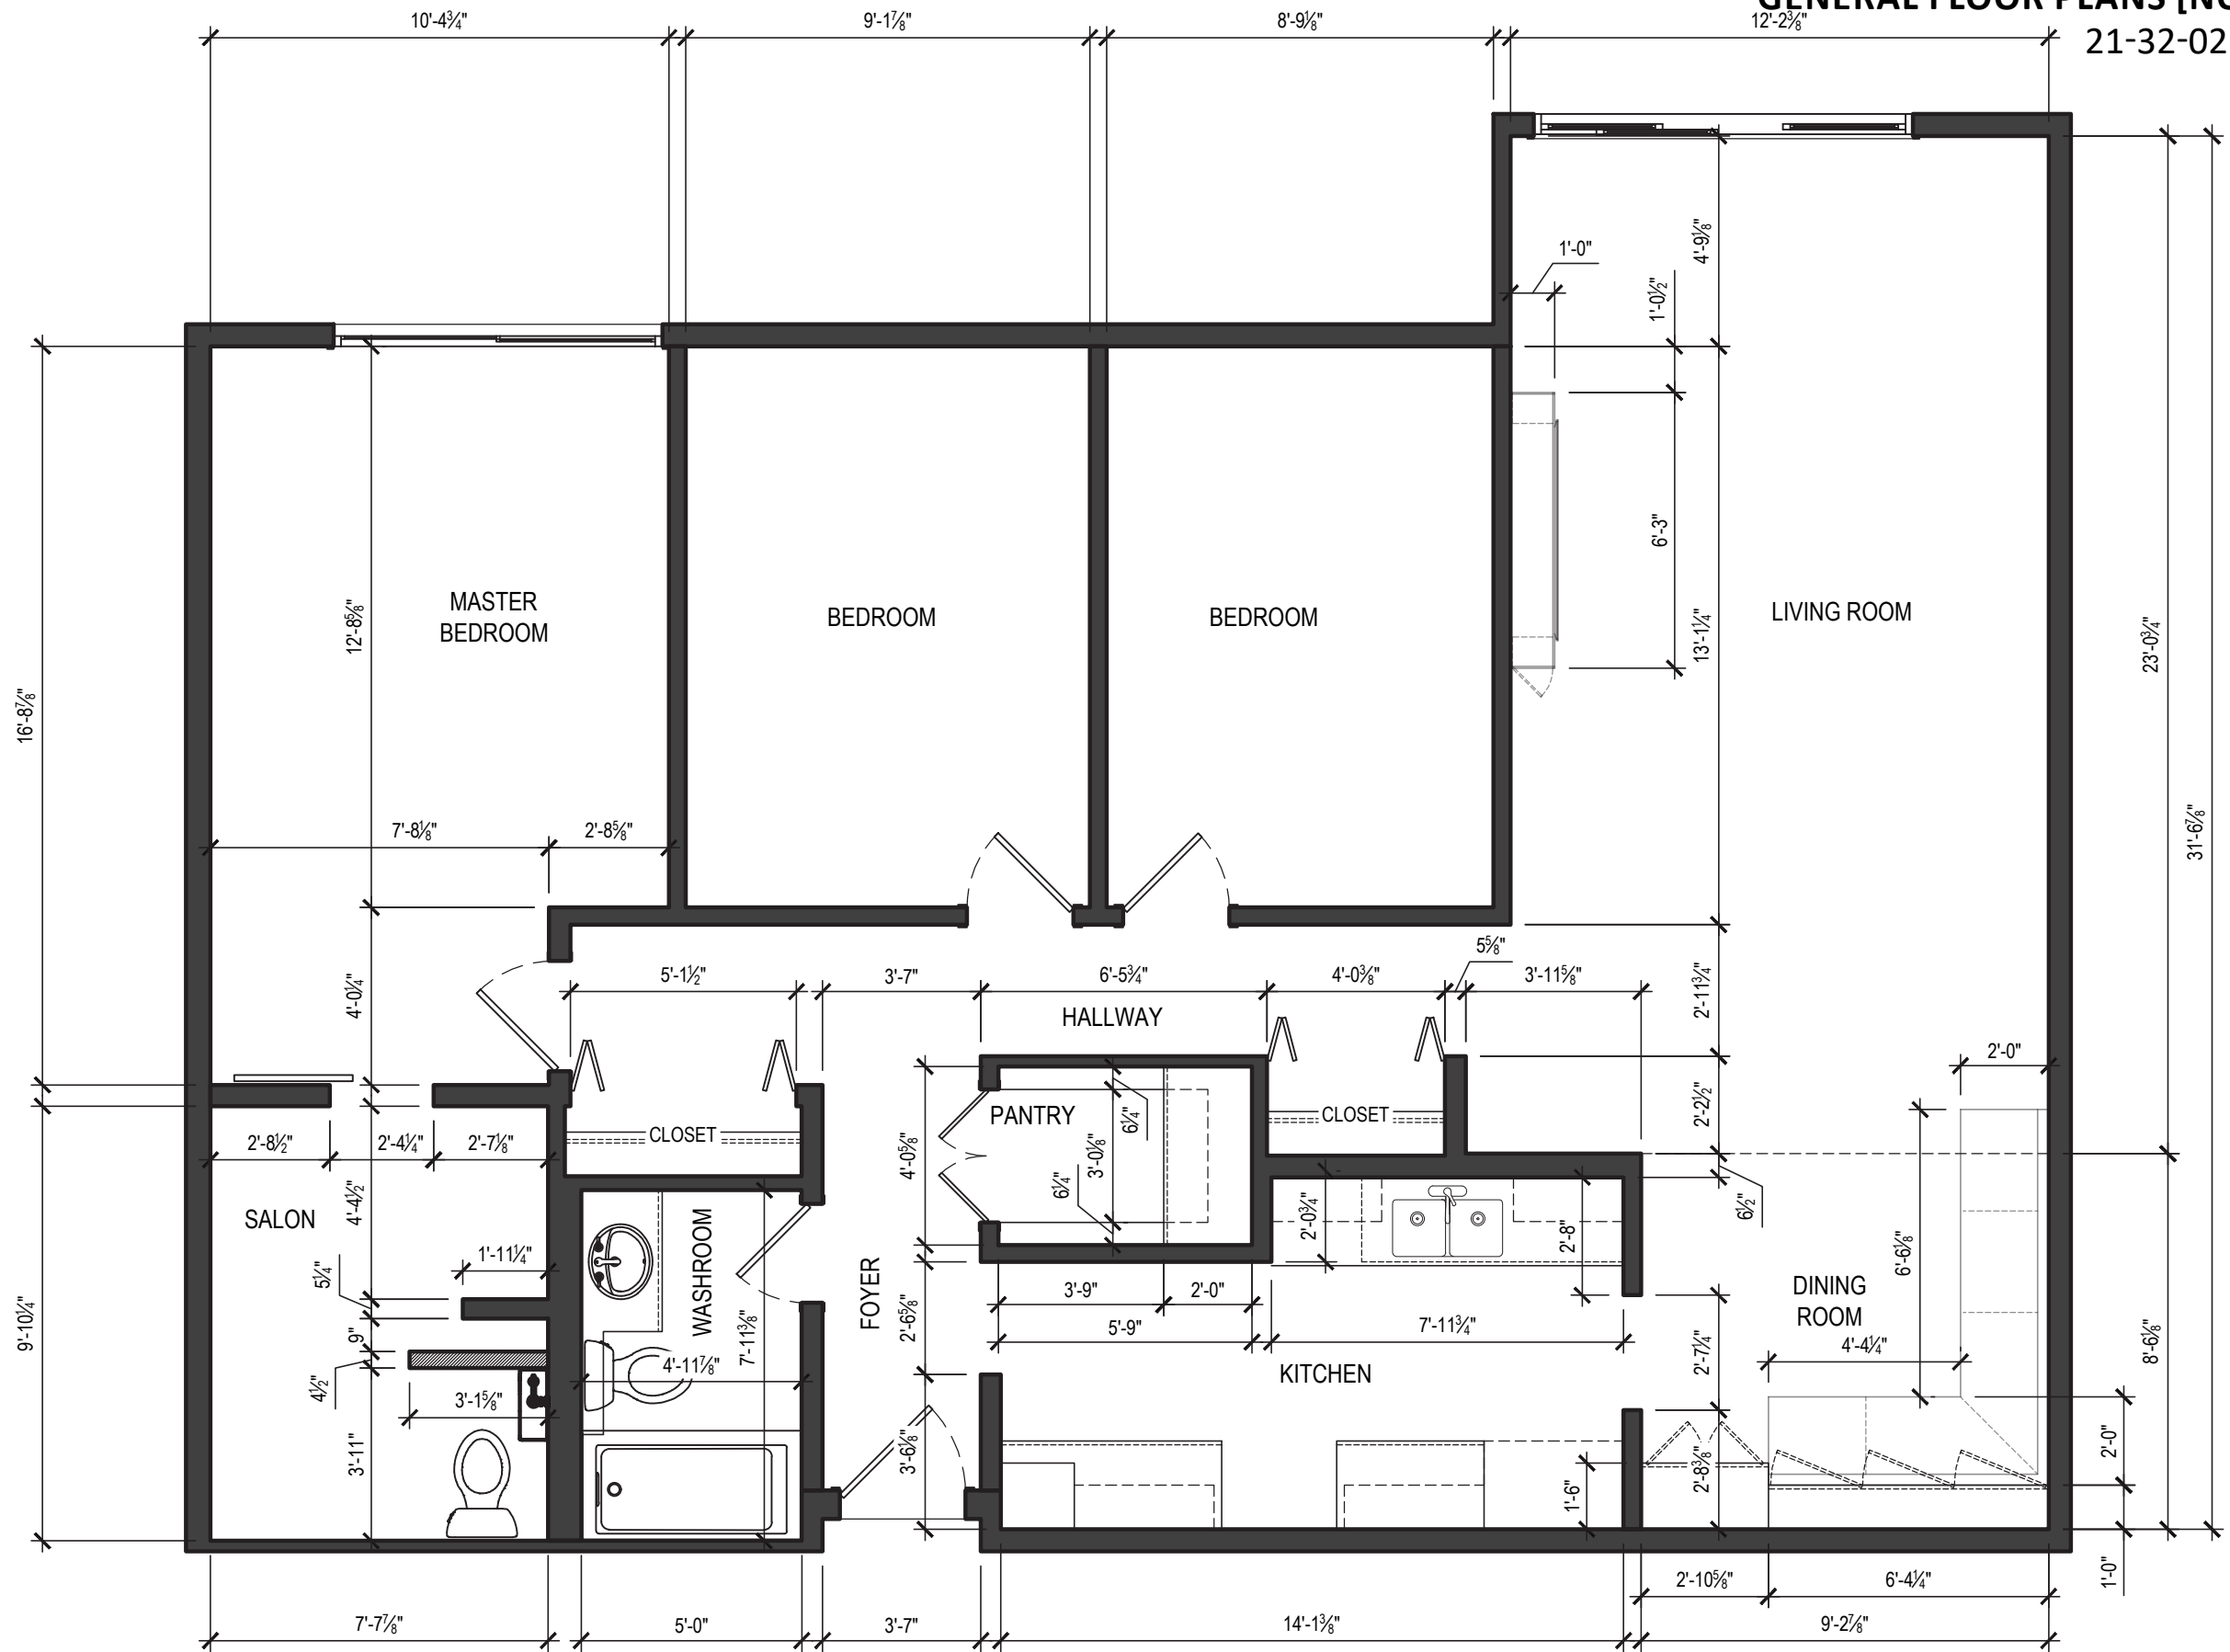

3 FLOOR PLAN (WITH DIMENSIONS)
--- 1/4" = 1'-0"

Disclaimer: All interior and exterior conceptualizations, designs and presentations are for visualization purposes only. Floor plan drawings, measurements, square footages, existing structures and features are approximations and for illustrative purposes only and are approximate based on interior measurements to exterior walls. Total square footage is not taken from original blueprints. While we strive for structural and building code compliance, we make no guarantee, warranty or representation as to the accuracy or suitability for construction purposes. You or your advisors should conduct a careful, independent investigation of the applicable codes and structural requirements to determine the suitability of these designs prior to your use.

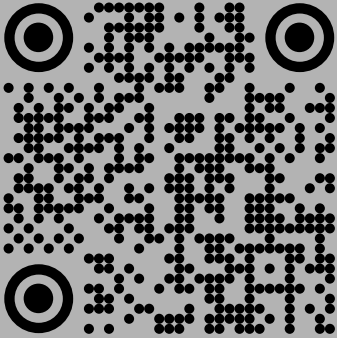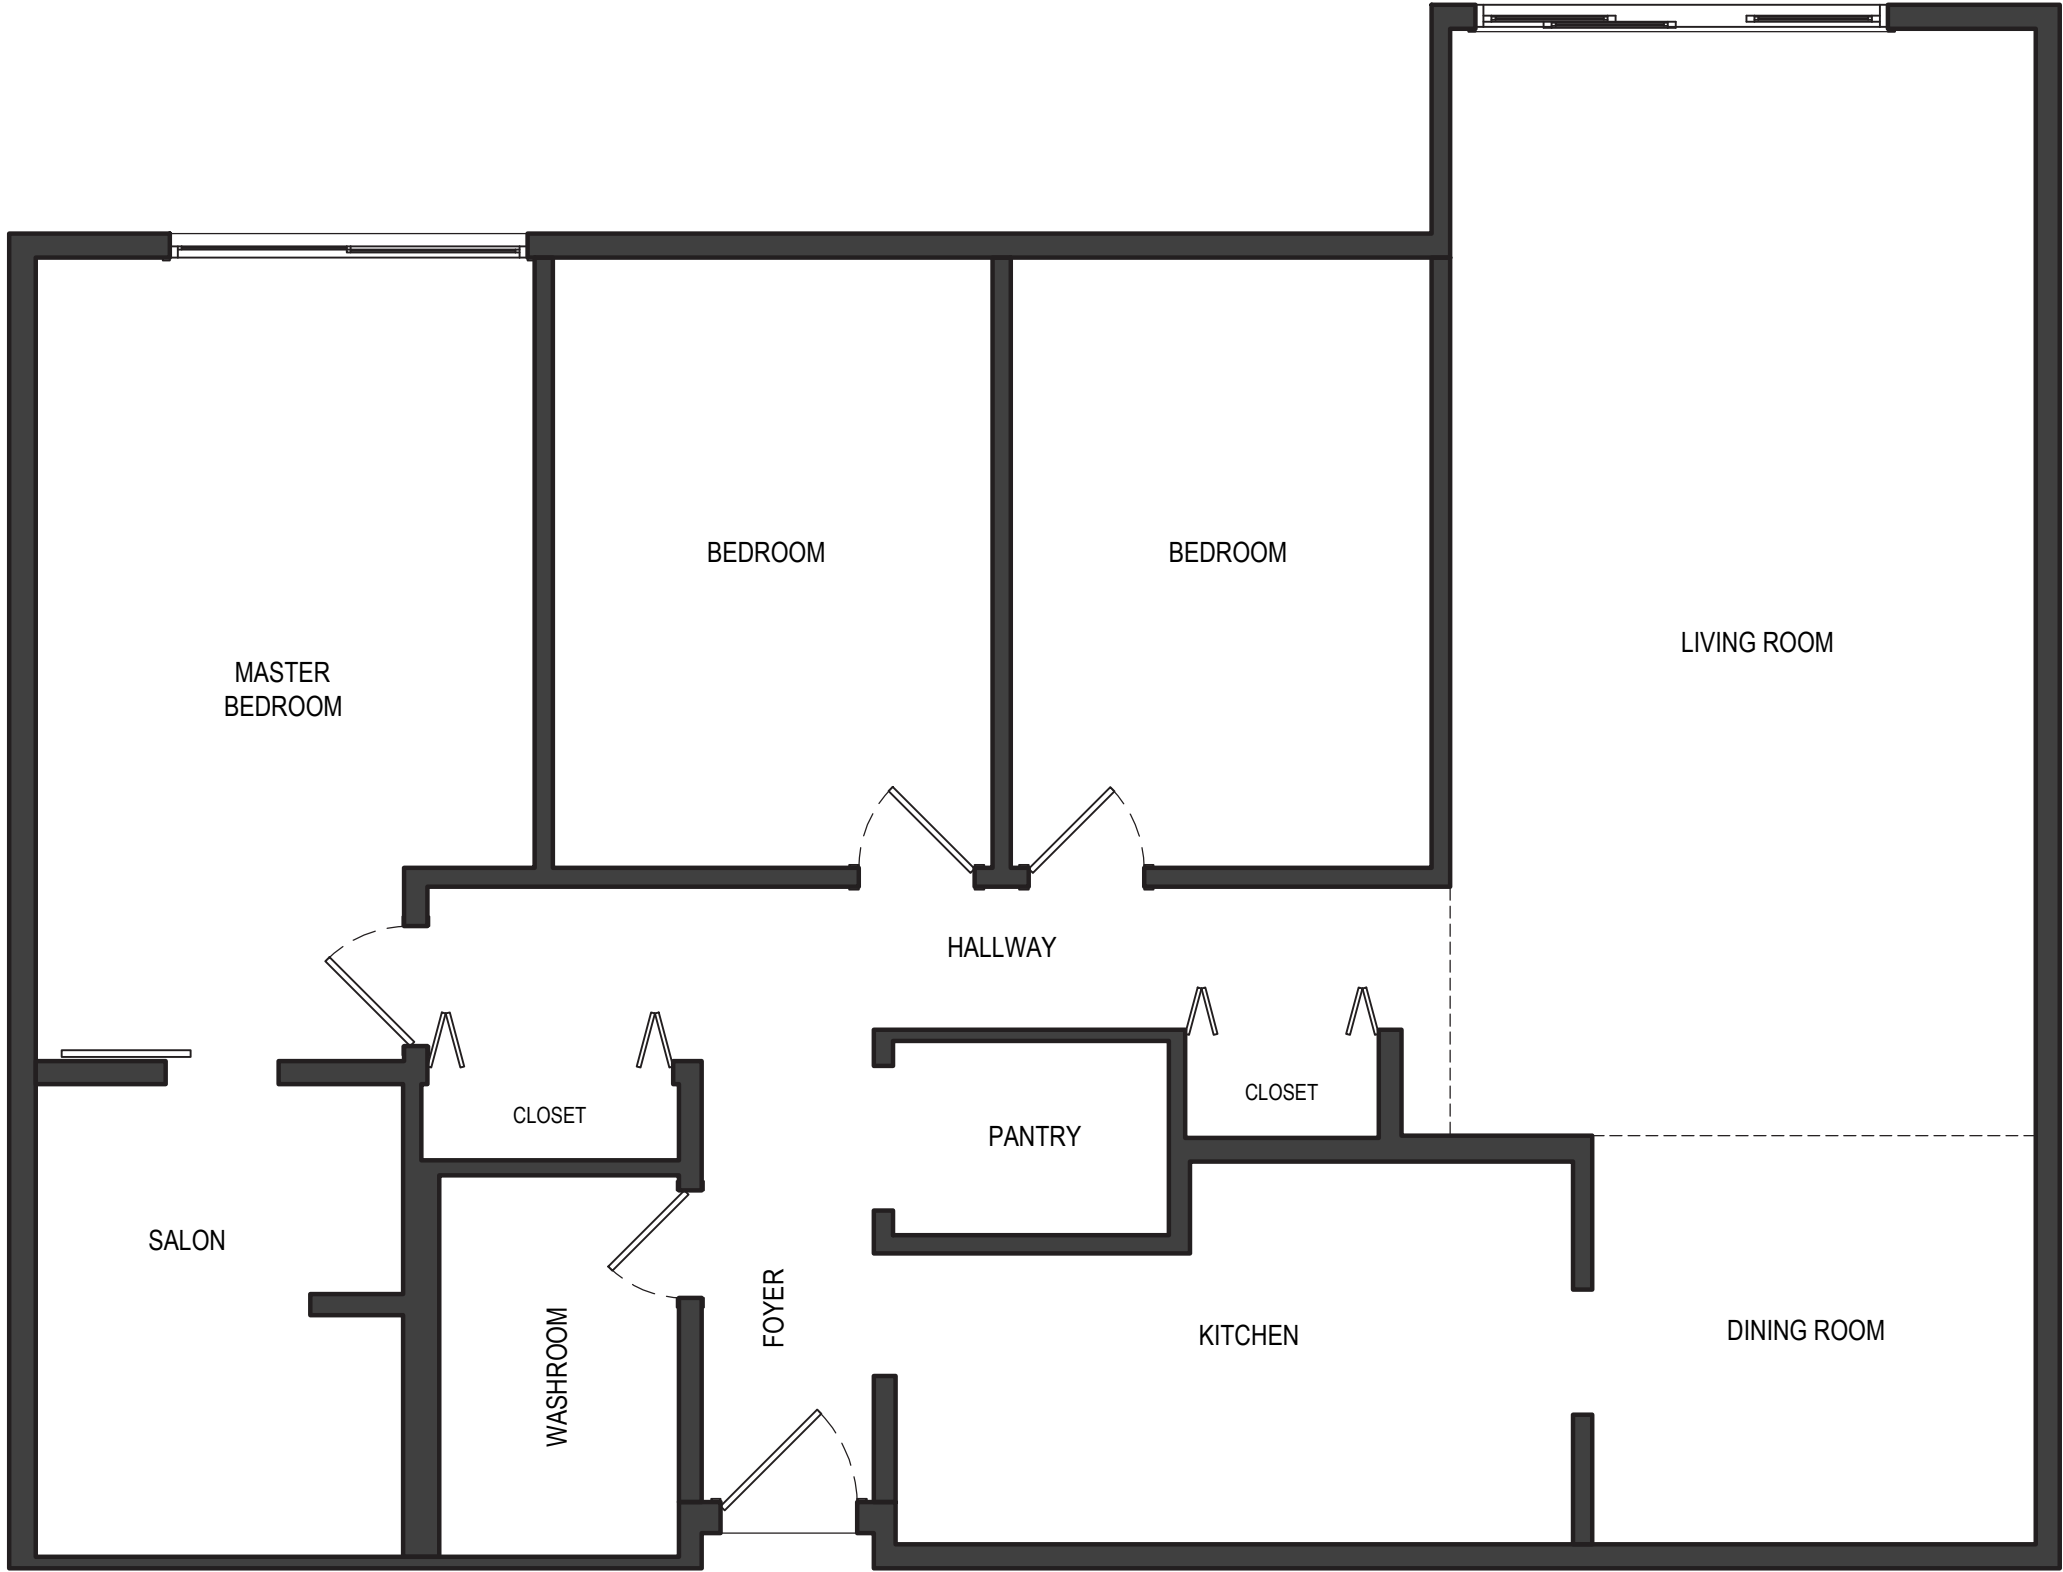

[SCAN THE QR CODE
ABOVE TO LOAD THE
**GENERAL PROJECT
PAGE** AND ACCESS
ALL PROJECT-
RELATED CONTENT]

