


limiting distance approx = 12m.
north elevation 480sf = 45m²
total openings = 9.5m² 21.11%

AREA OF INDIVIDUAL
UNPROTECTED OPENING =
0.24 (2 X LIM.DIS.-1.2)²
0.24 (2 X 12M-1.2)² = 124.76m²

L TO H RATIO 7.5 TO 1

60'

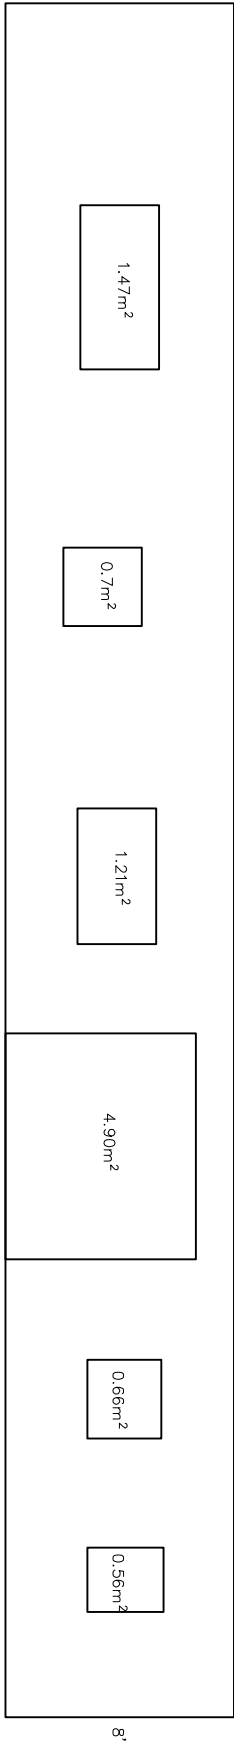

limiting distance approx = 12m.
north elevation 310sf = 28m²
total openings = 1.64m² 5.86%

AREA OF INDIVIDUAL
UNPROTECTED OPENING =
0.24 (2 X LIM.DIS.-1.2)²
0.24 (2 X 1.5M-1.2)² = 0.78m²

29' 13' L TO H RATIO 2.23 TO 1

