





P-23-11-02 - [HARJ + STEPH] 12876 SHELDRAKE COURT, MAPLE RIDGE, BC V4R 2R7 CANADA

DESIGN DIRECTION PACKAGE
ISSUED: 2023.05.16

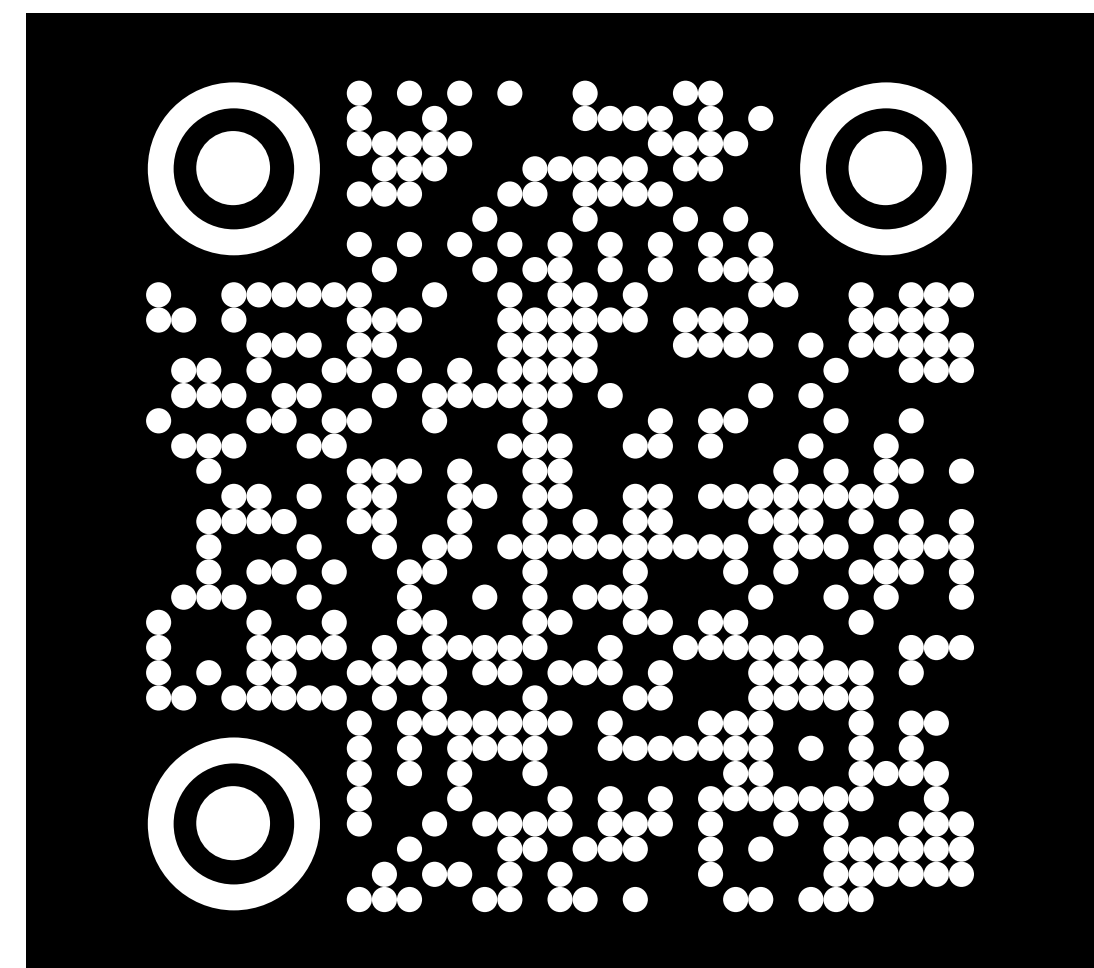


GENERAL PROJECT PAGE


<https://focusedinteriors.com/site/project-page-23-11-02/>

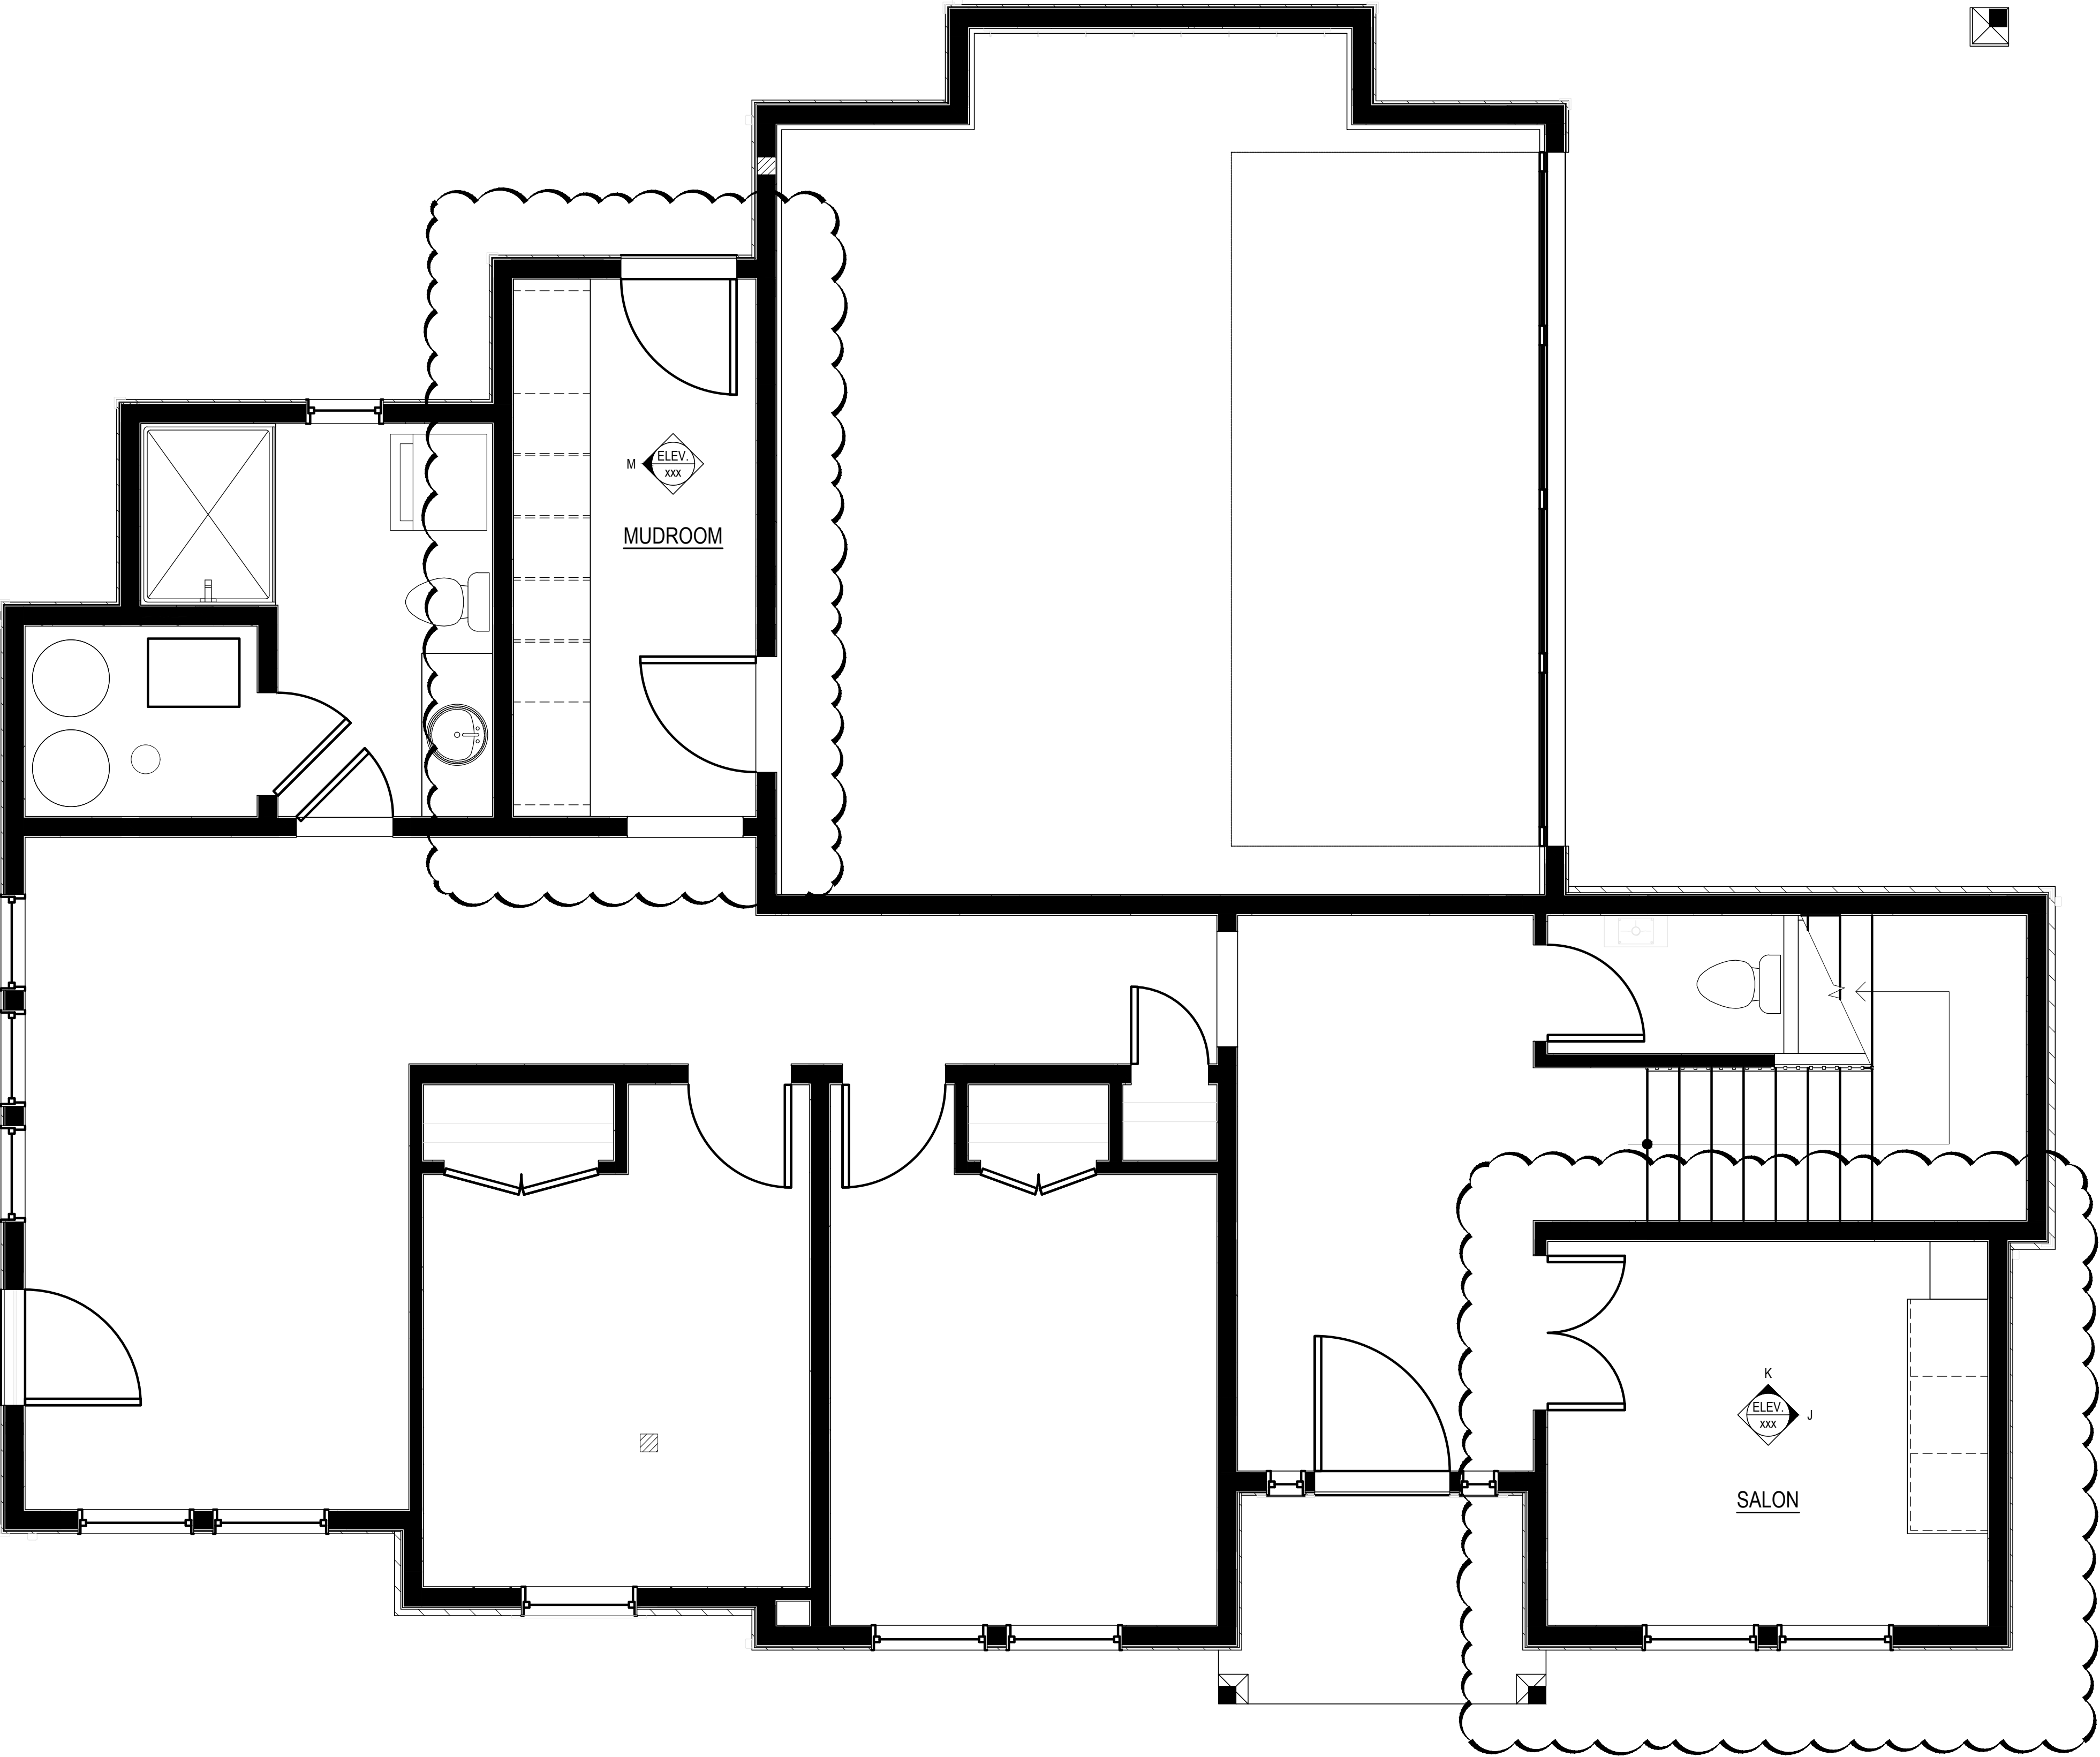




GROUND FLOOR - LEVEL 01
3/8" = 1'-0"

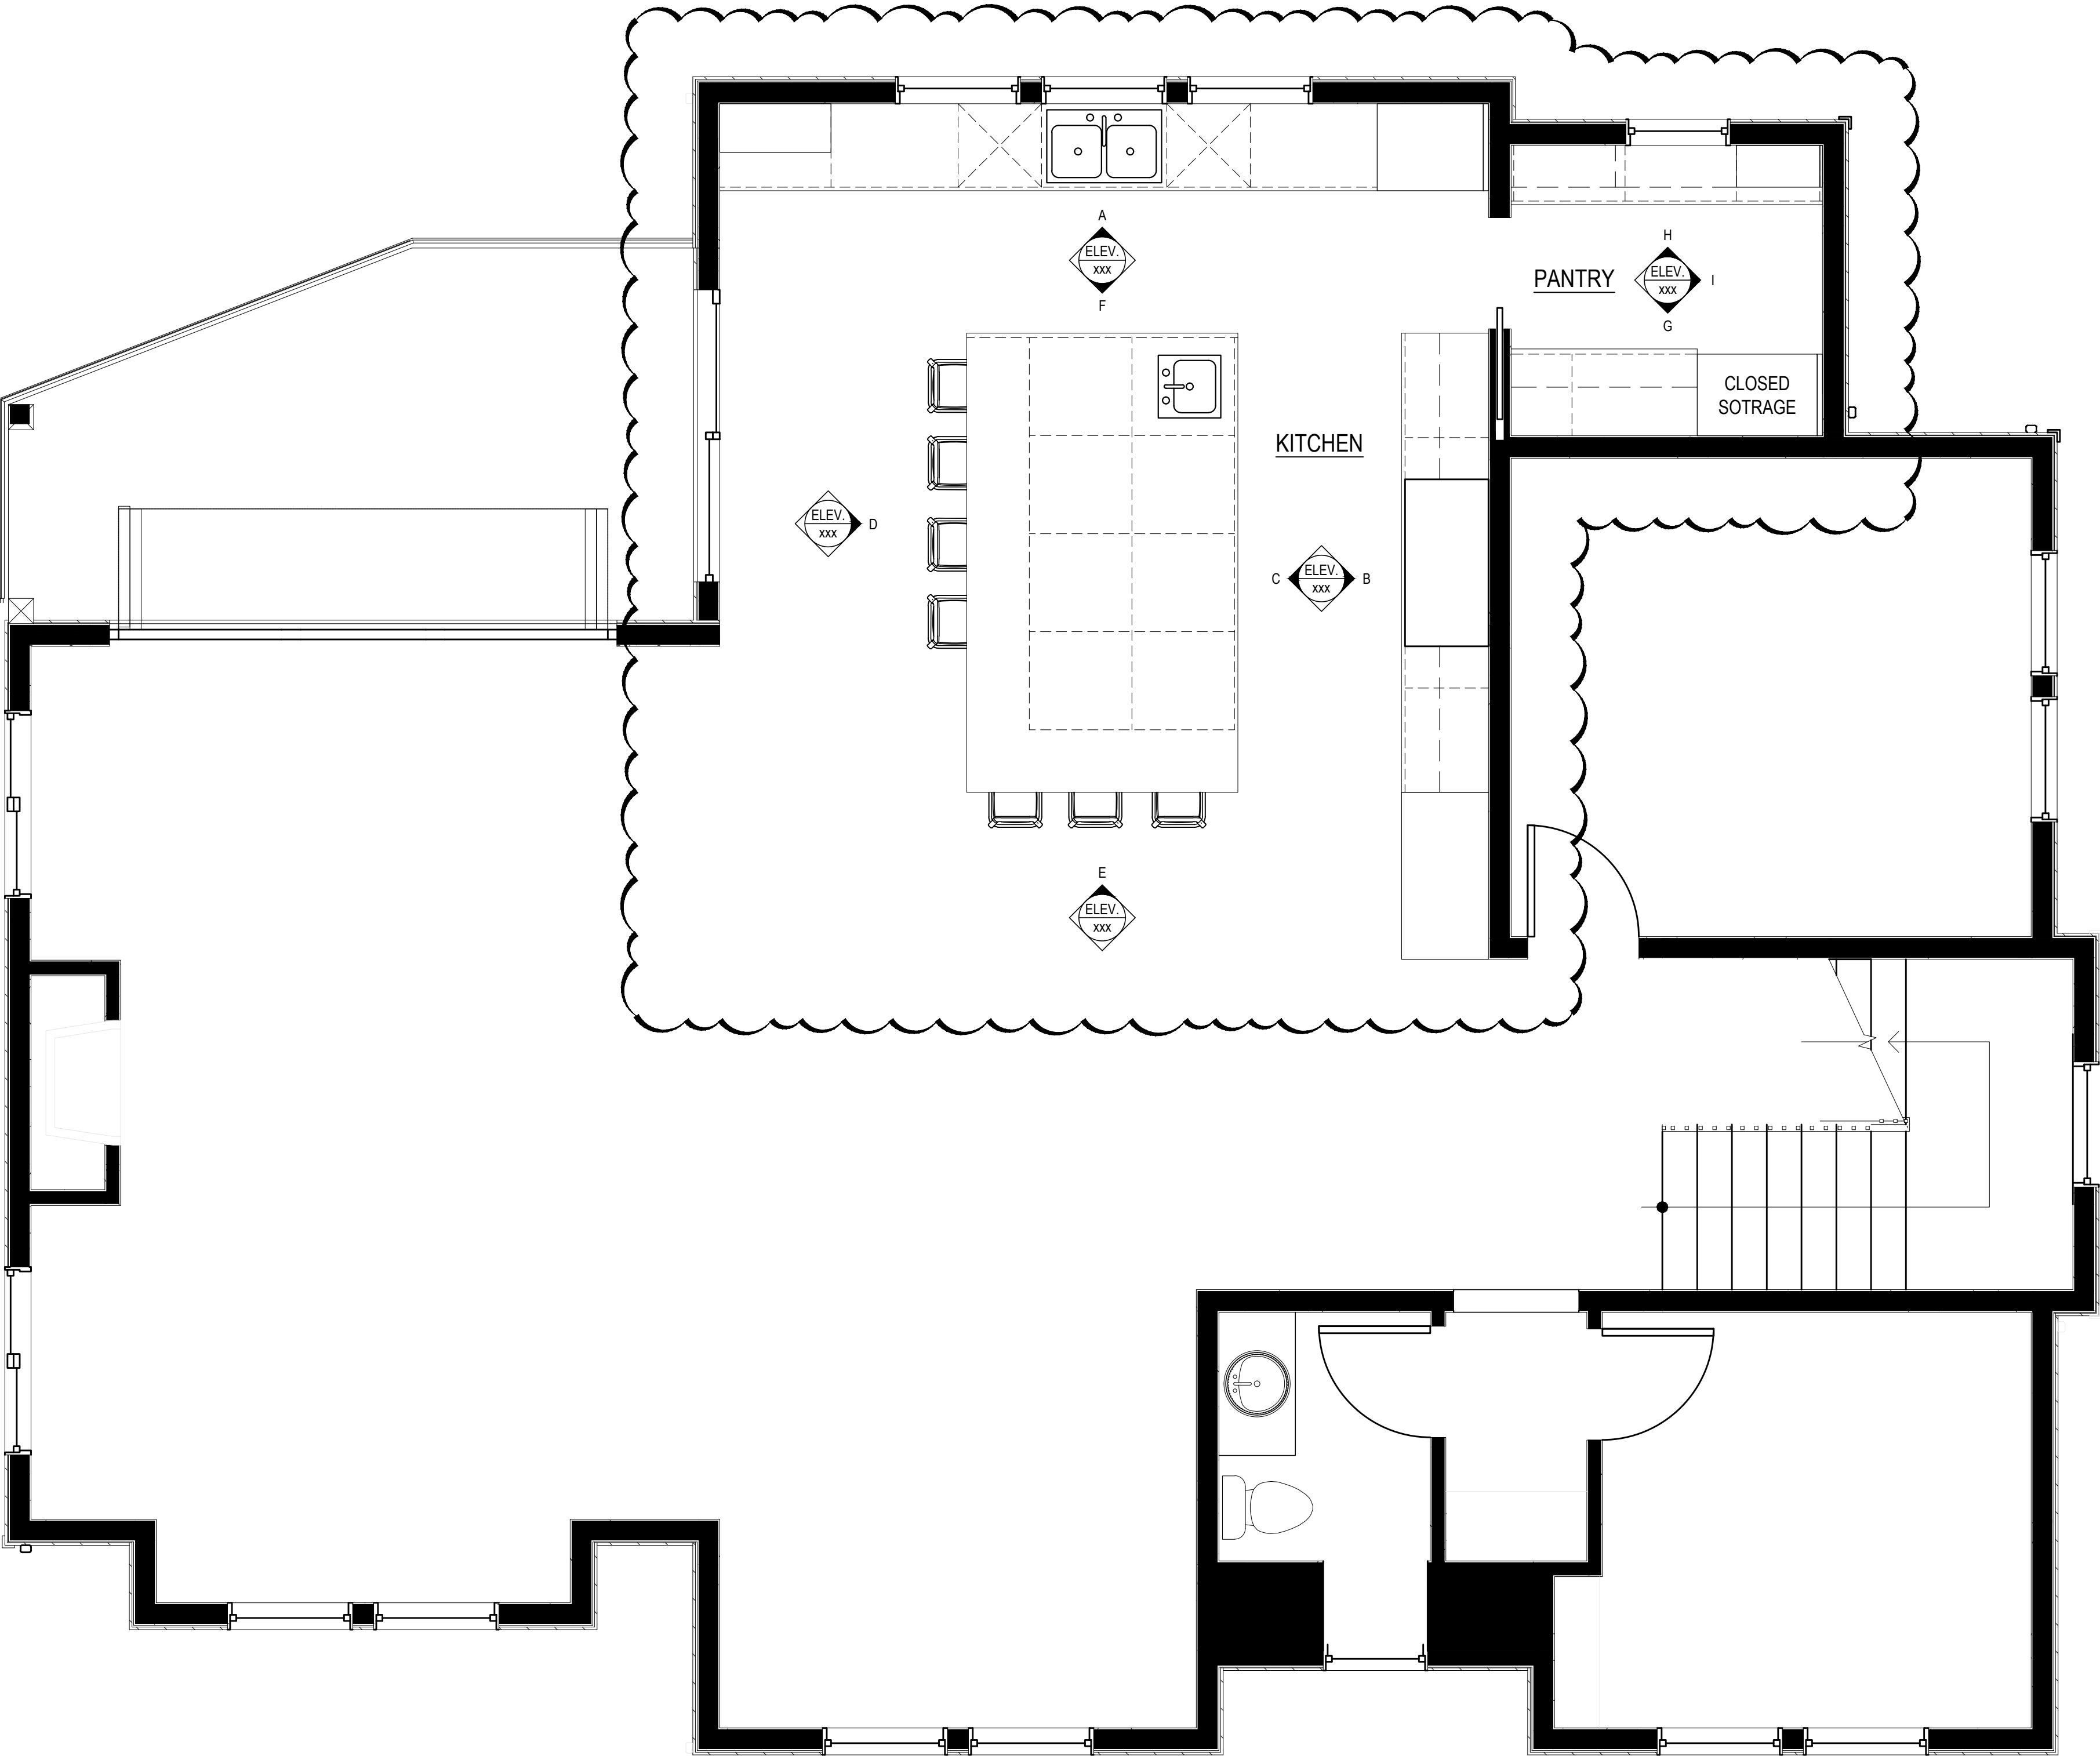


MAIN FLOOR - LEVEL 02
3/8" = 1'-0"

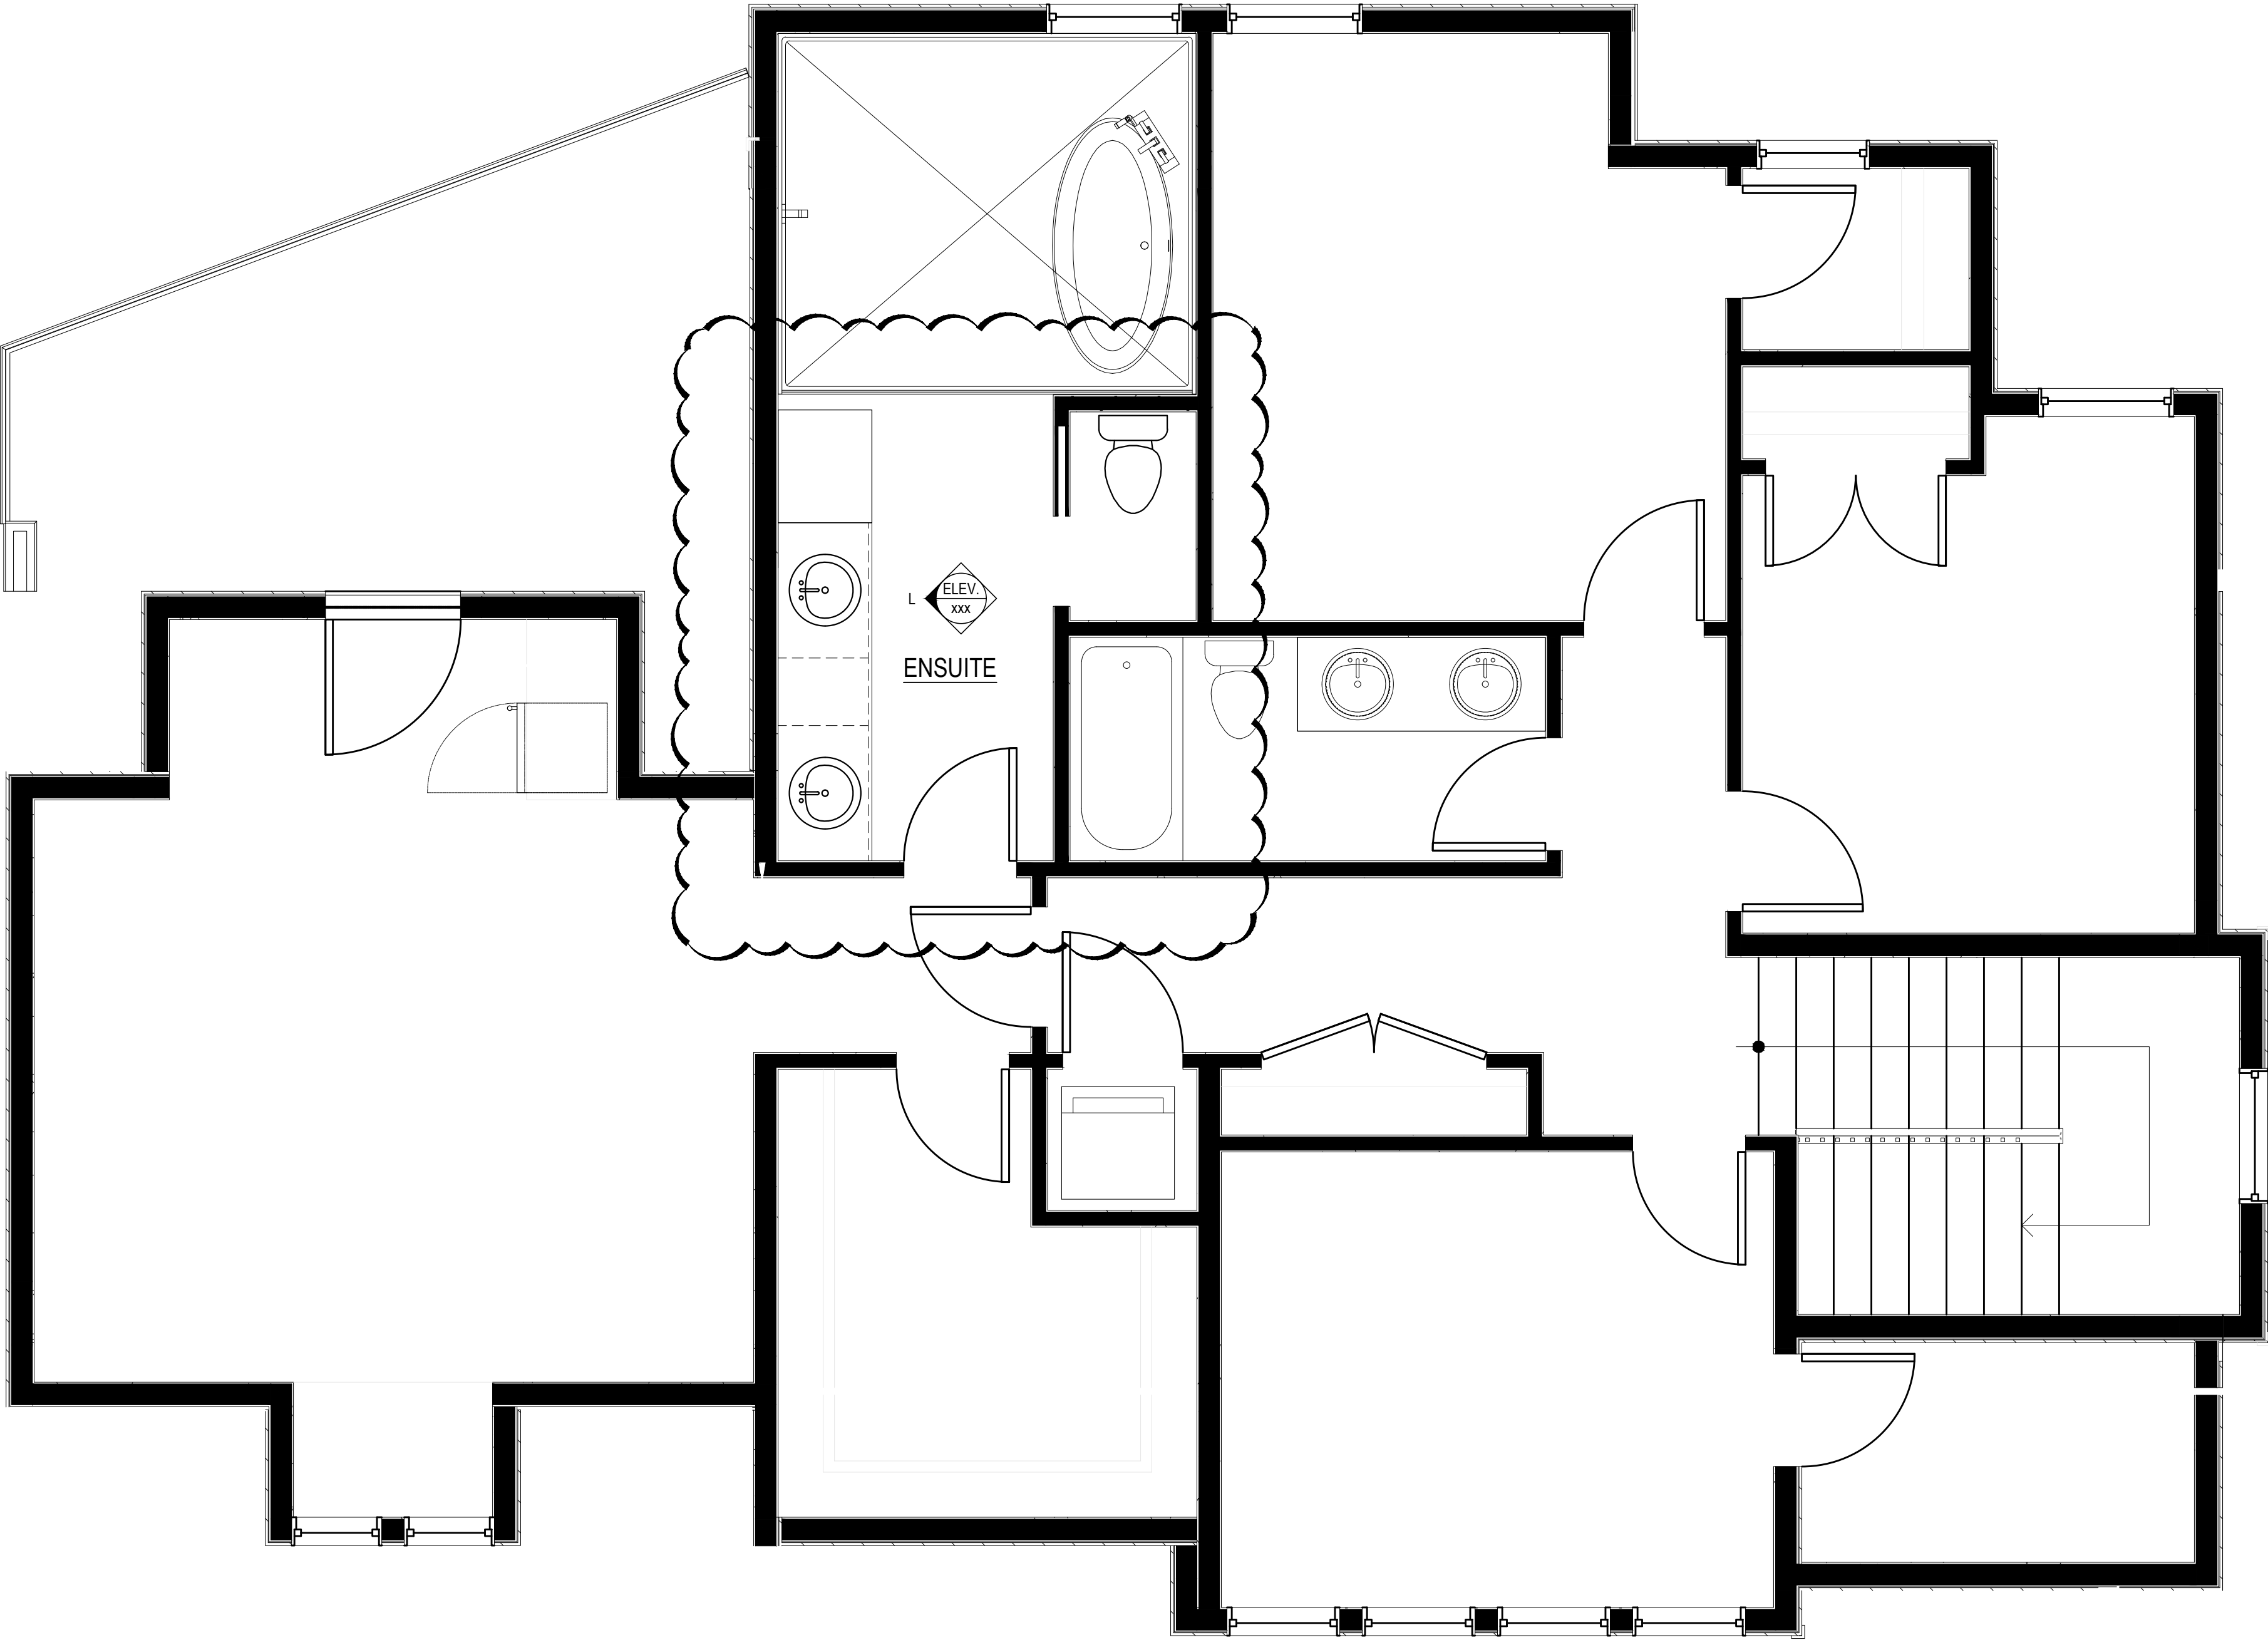


UPPER FLOOR - LEVEL 03
3/8" = 1'-0"

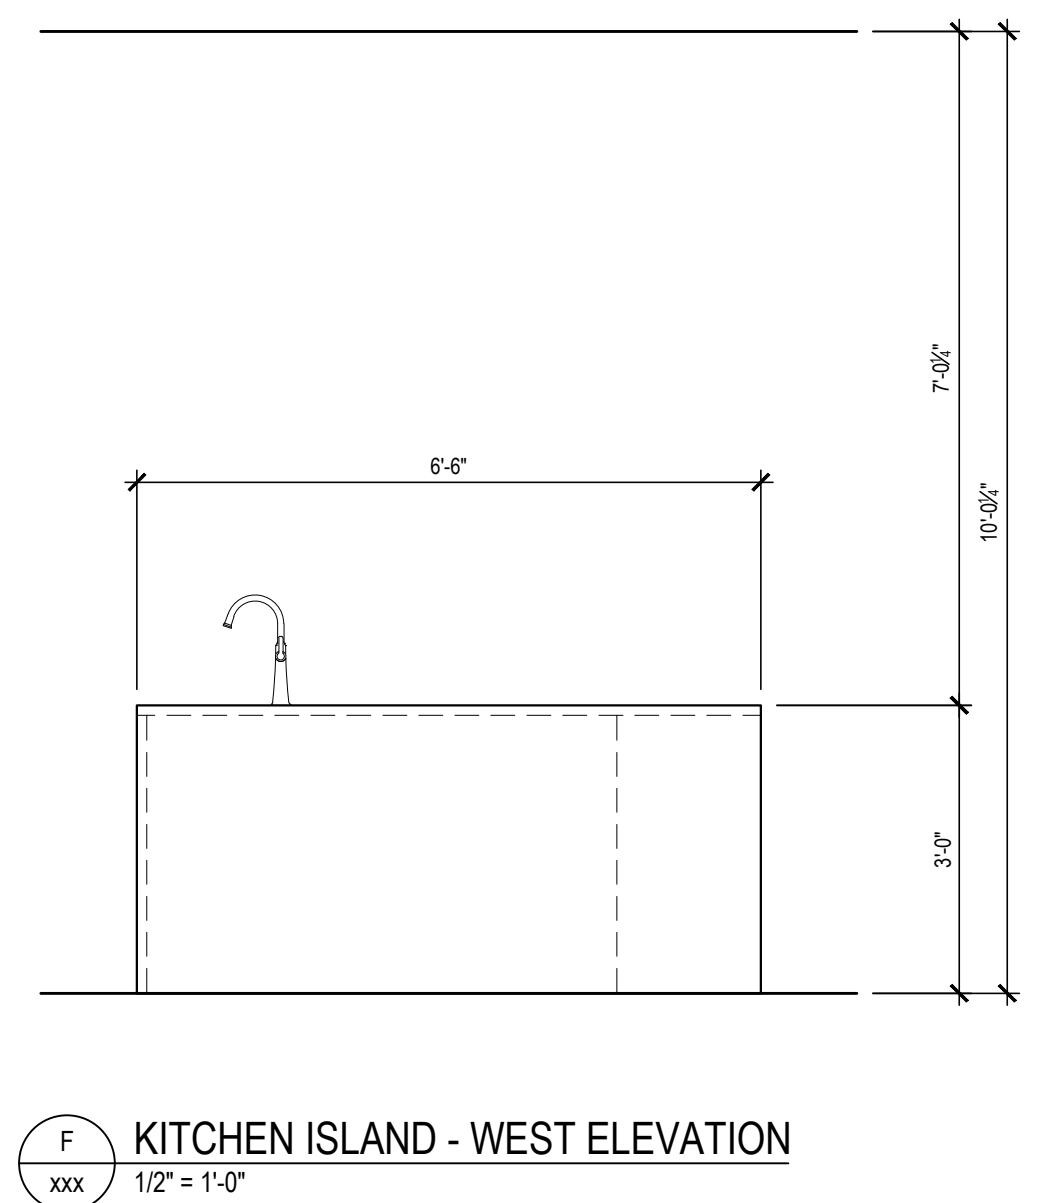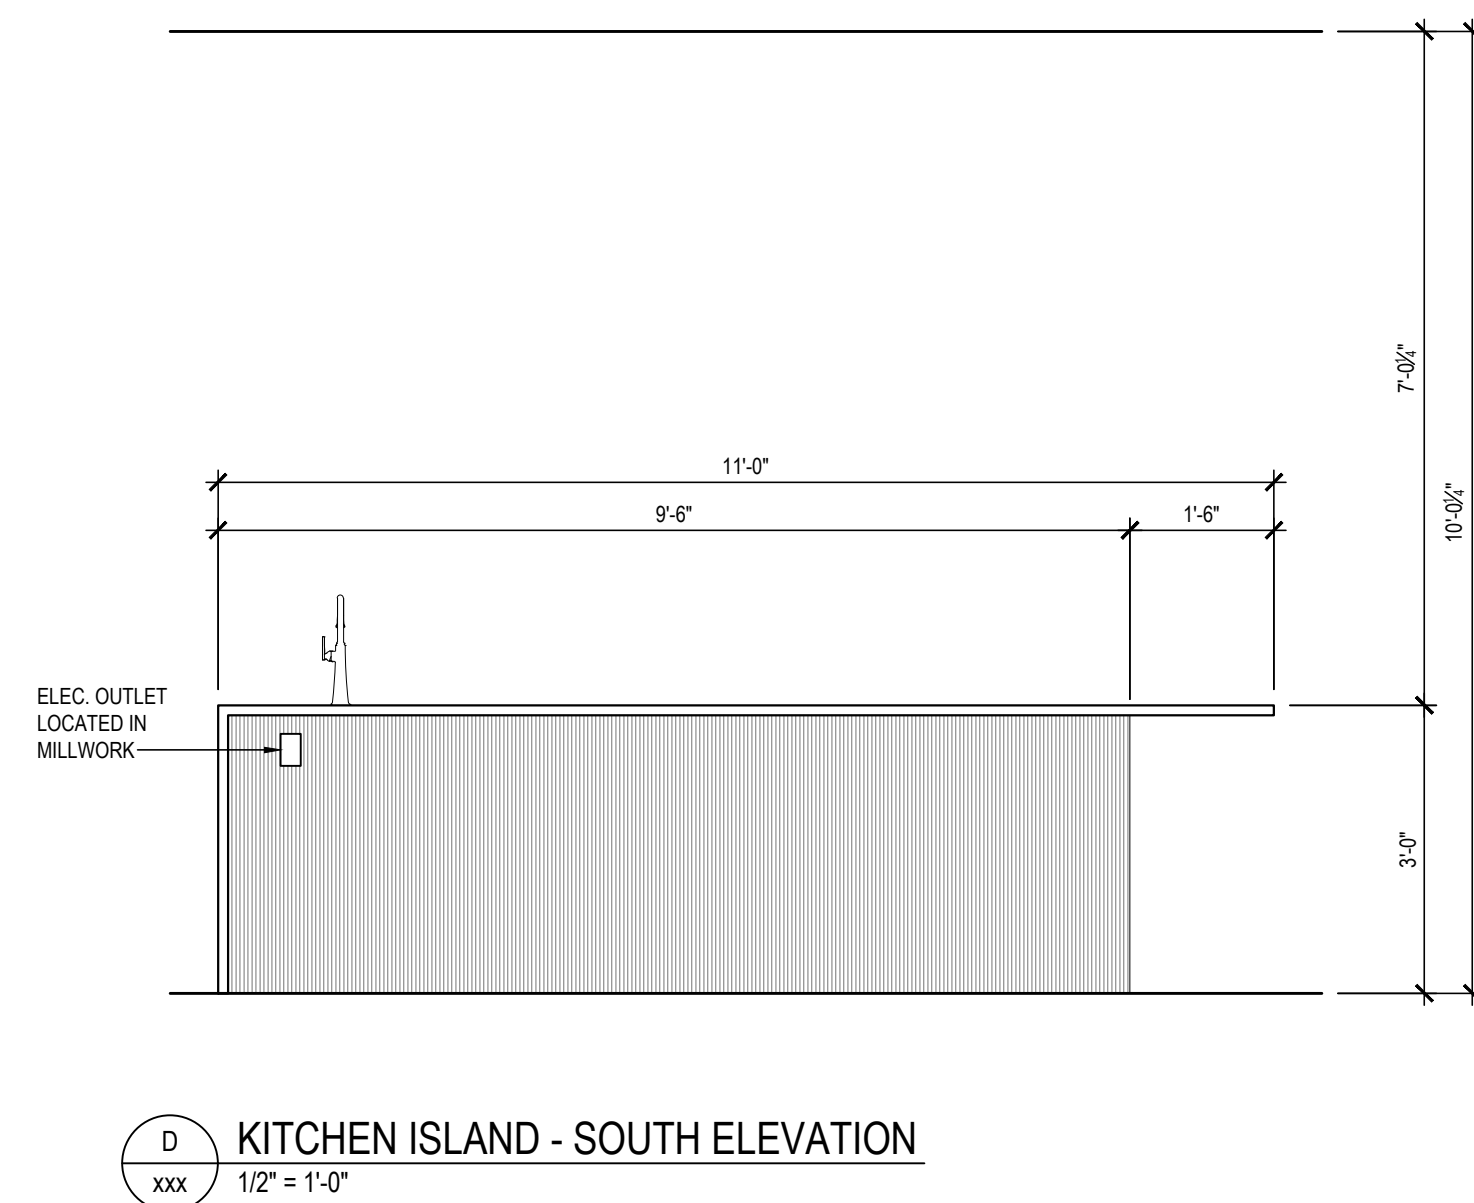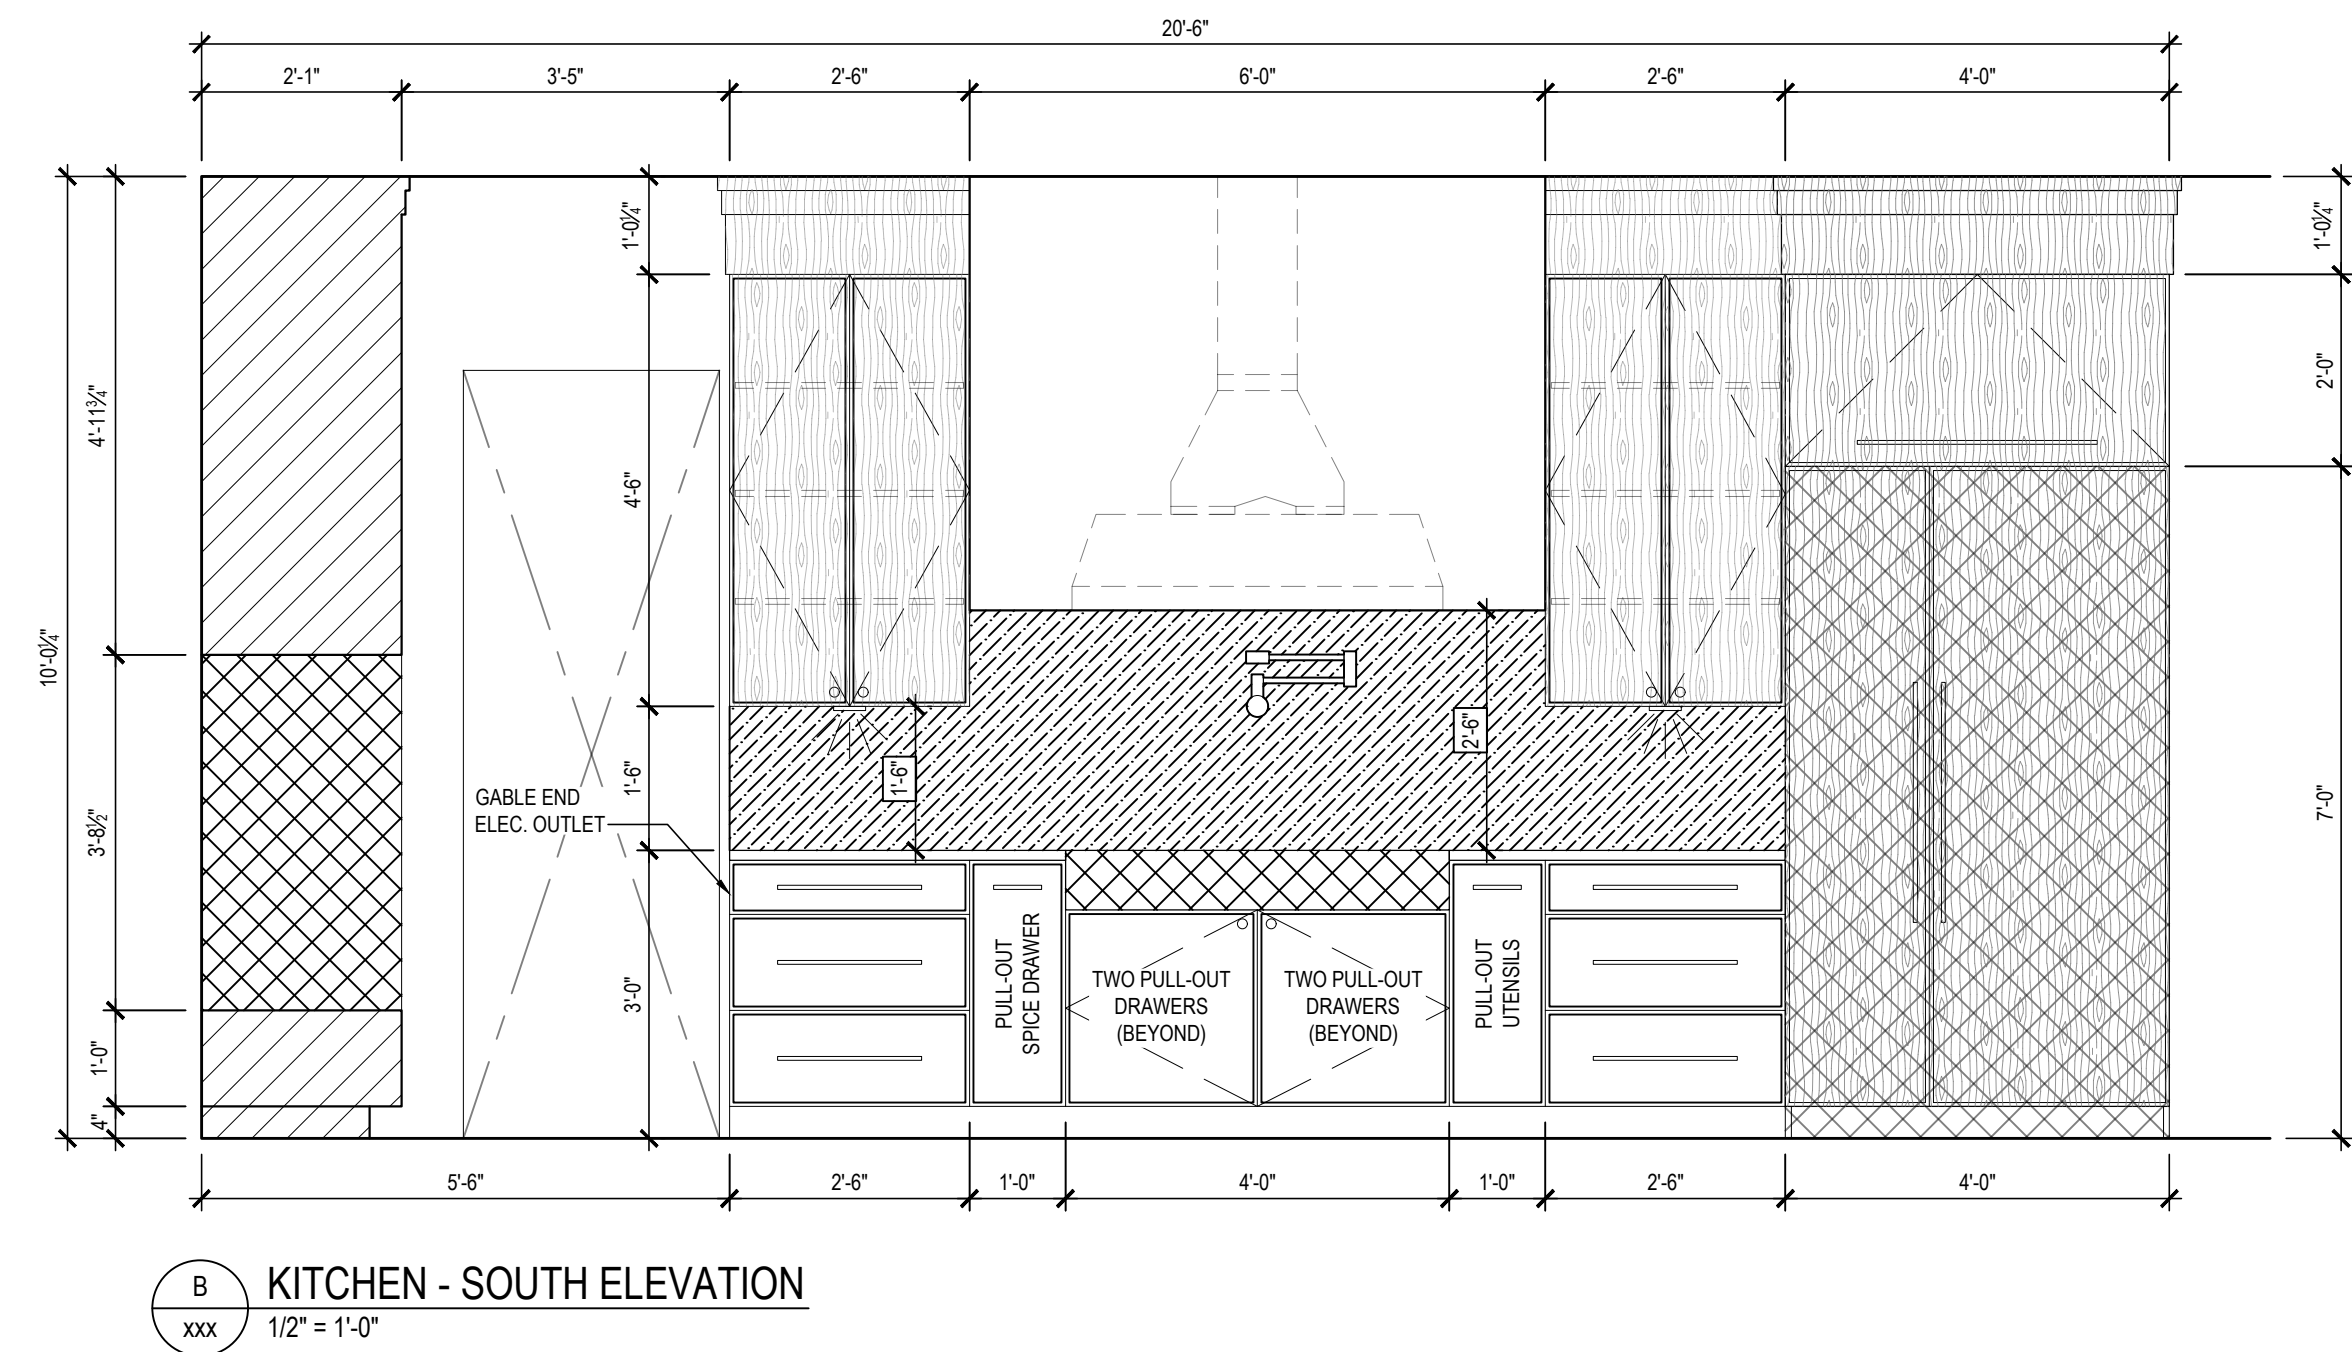


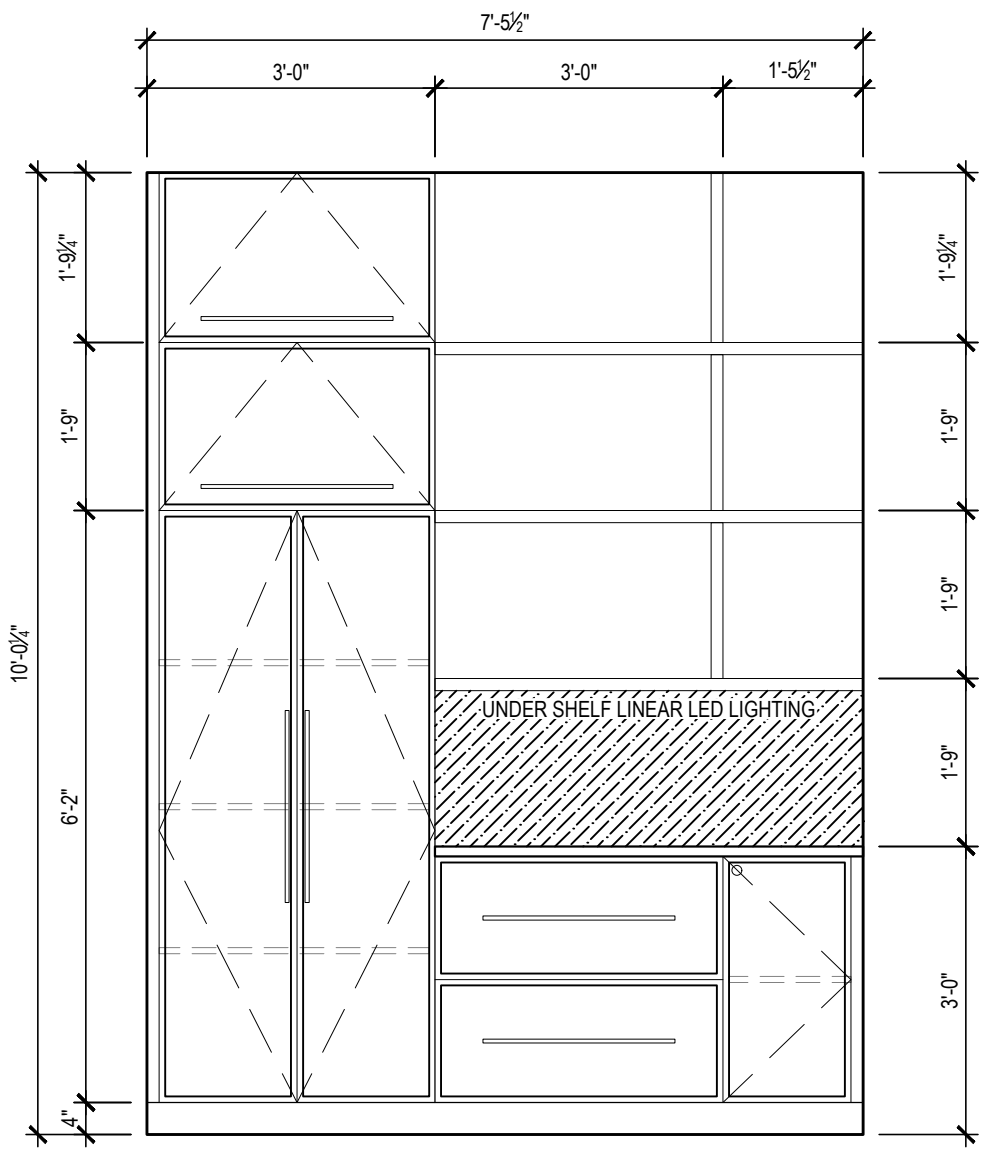


G PANTRY - WEST ELEVATION
xxx 1/2" = 1'-0"

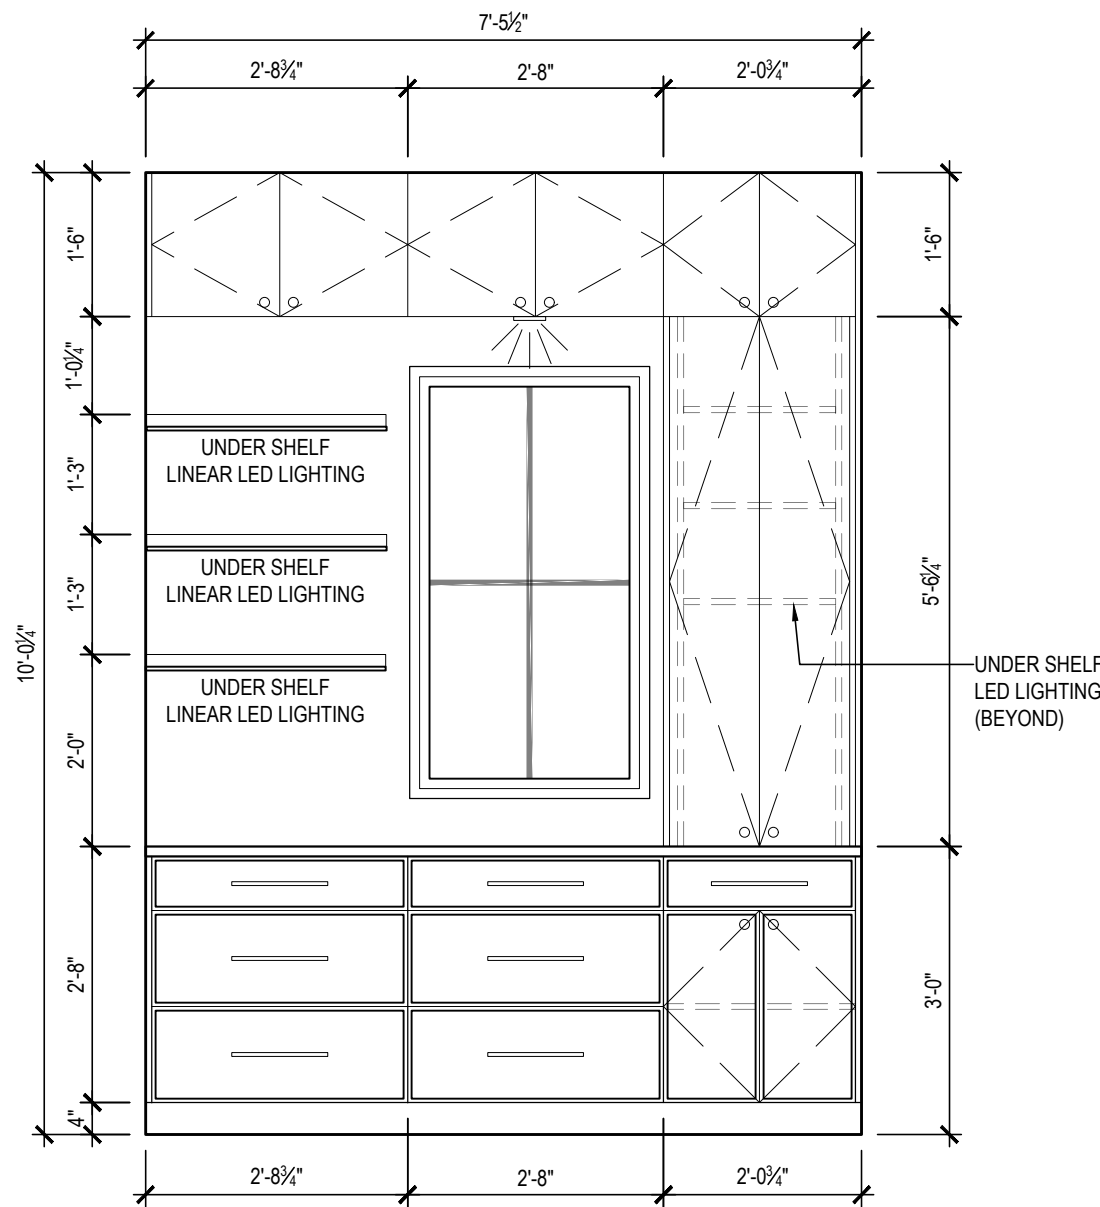



H PANTRY - EAST ELEVATION
xxx 1/2" = 1'-0"

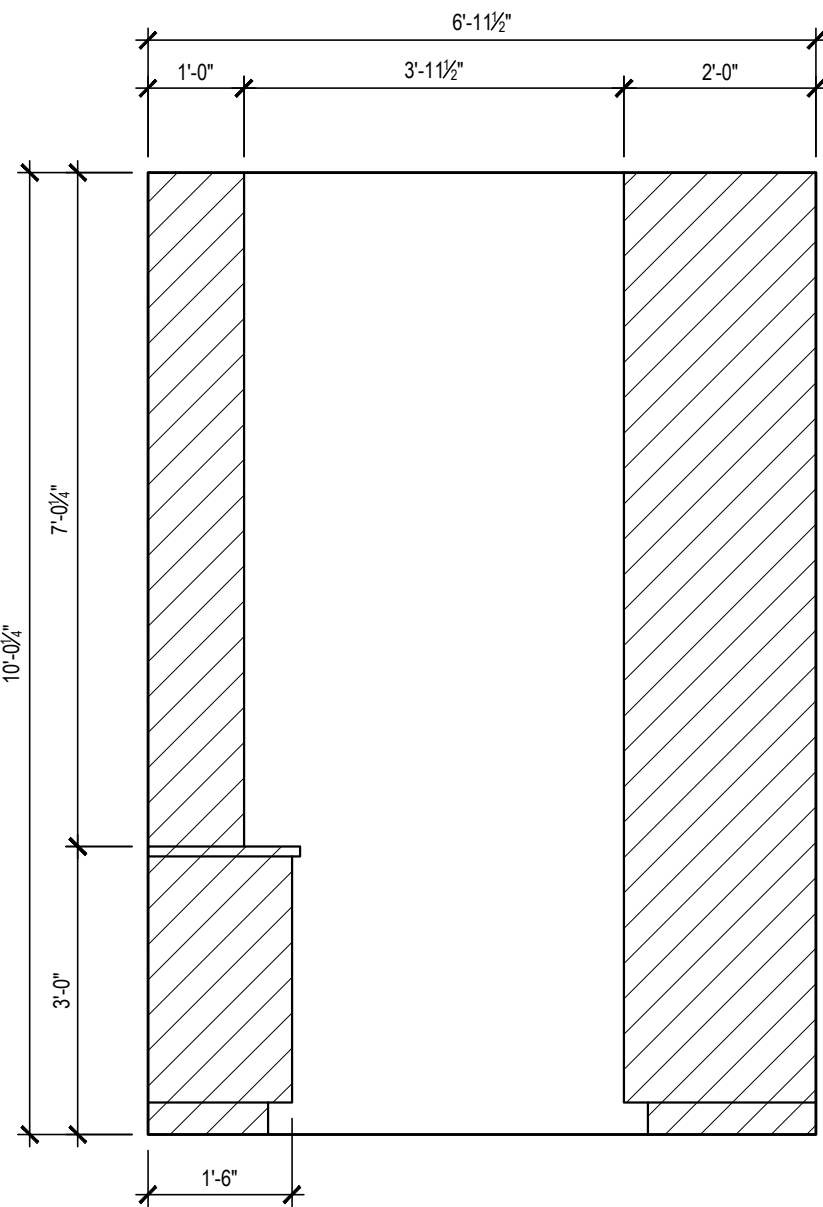


I PANTRY - SOUTH ELEVATION
xxx 1/2" = 1'-0"

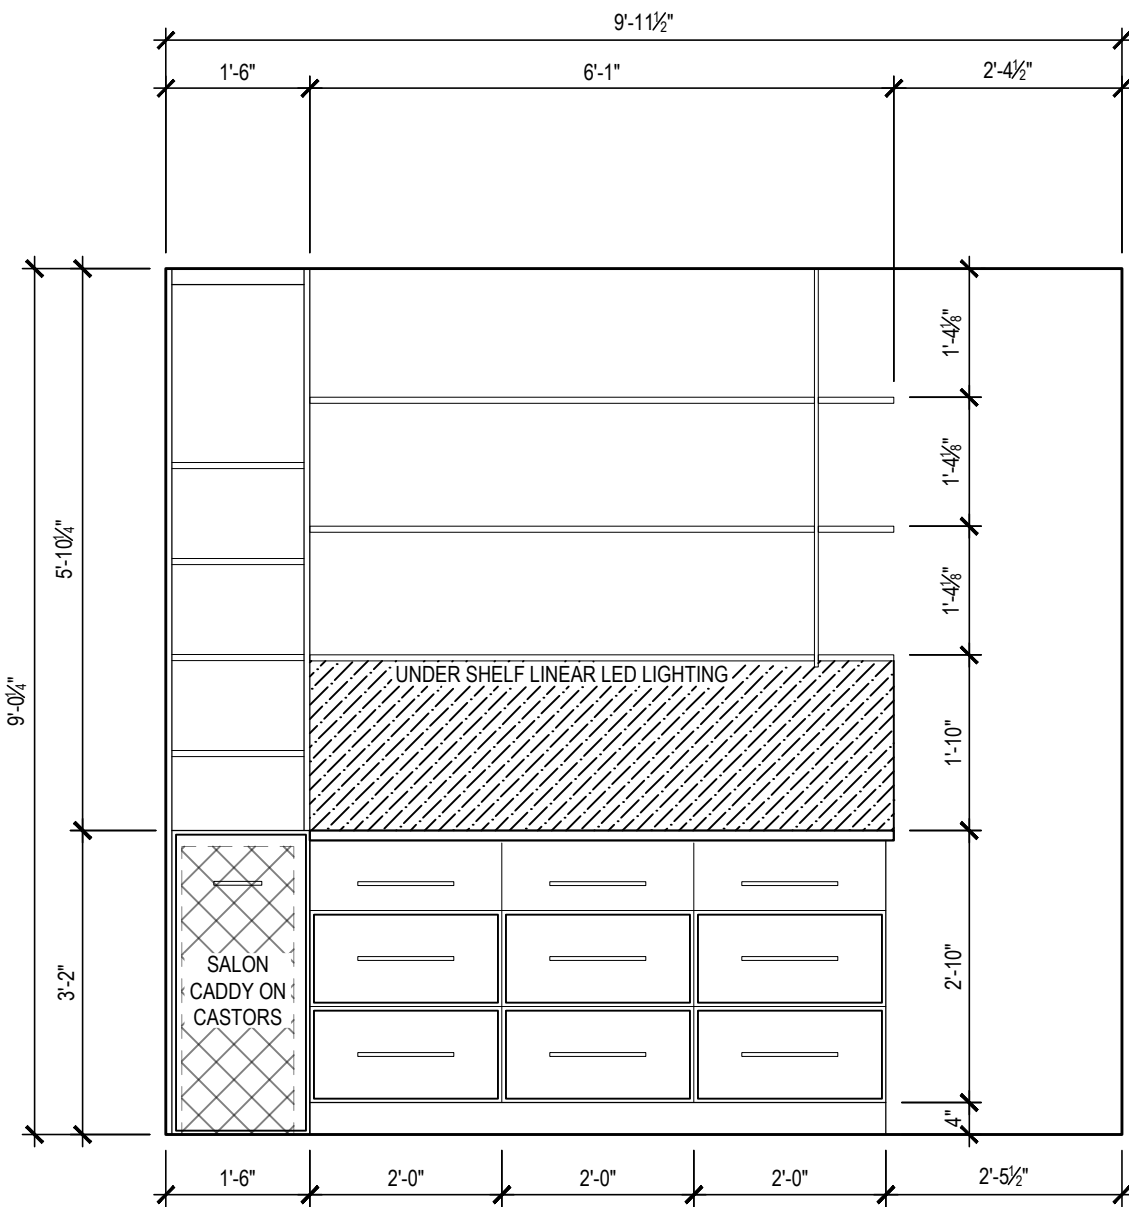


J SALON - SOUTH ELEVATION
xxx 1/2" = 1'-0"

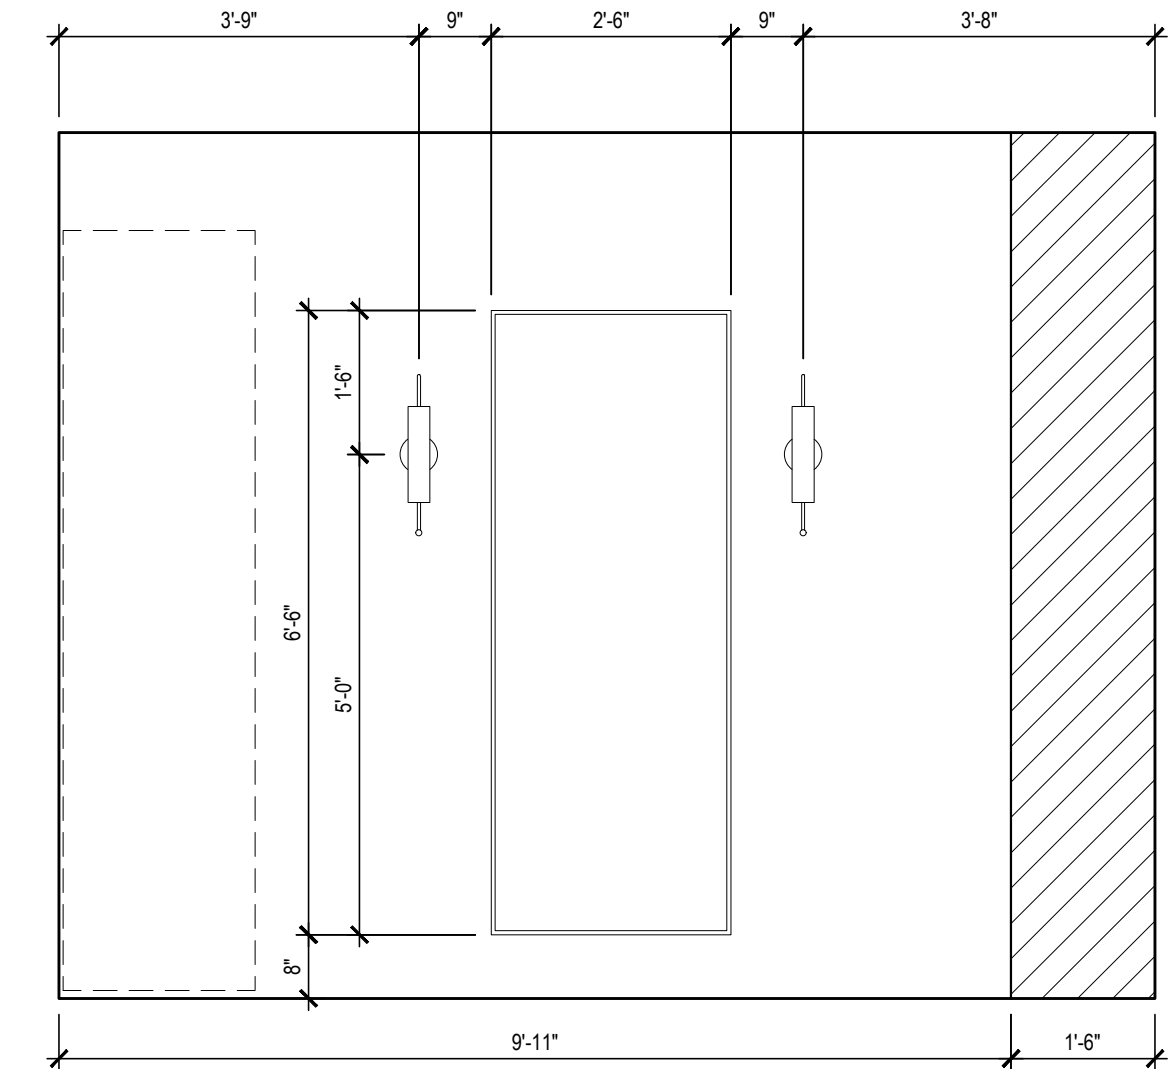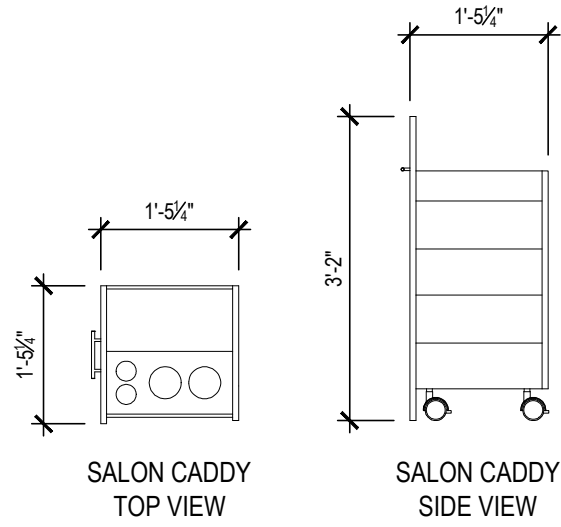

K SALON - EAST ELEVATION
xxx 1/2" = 1'-0"

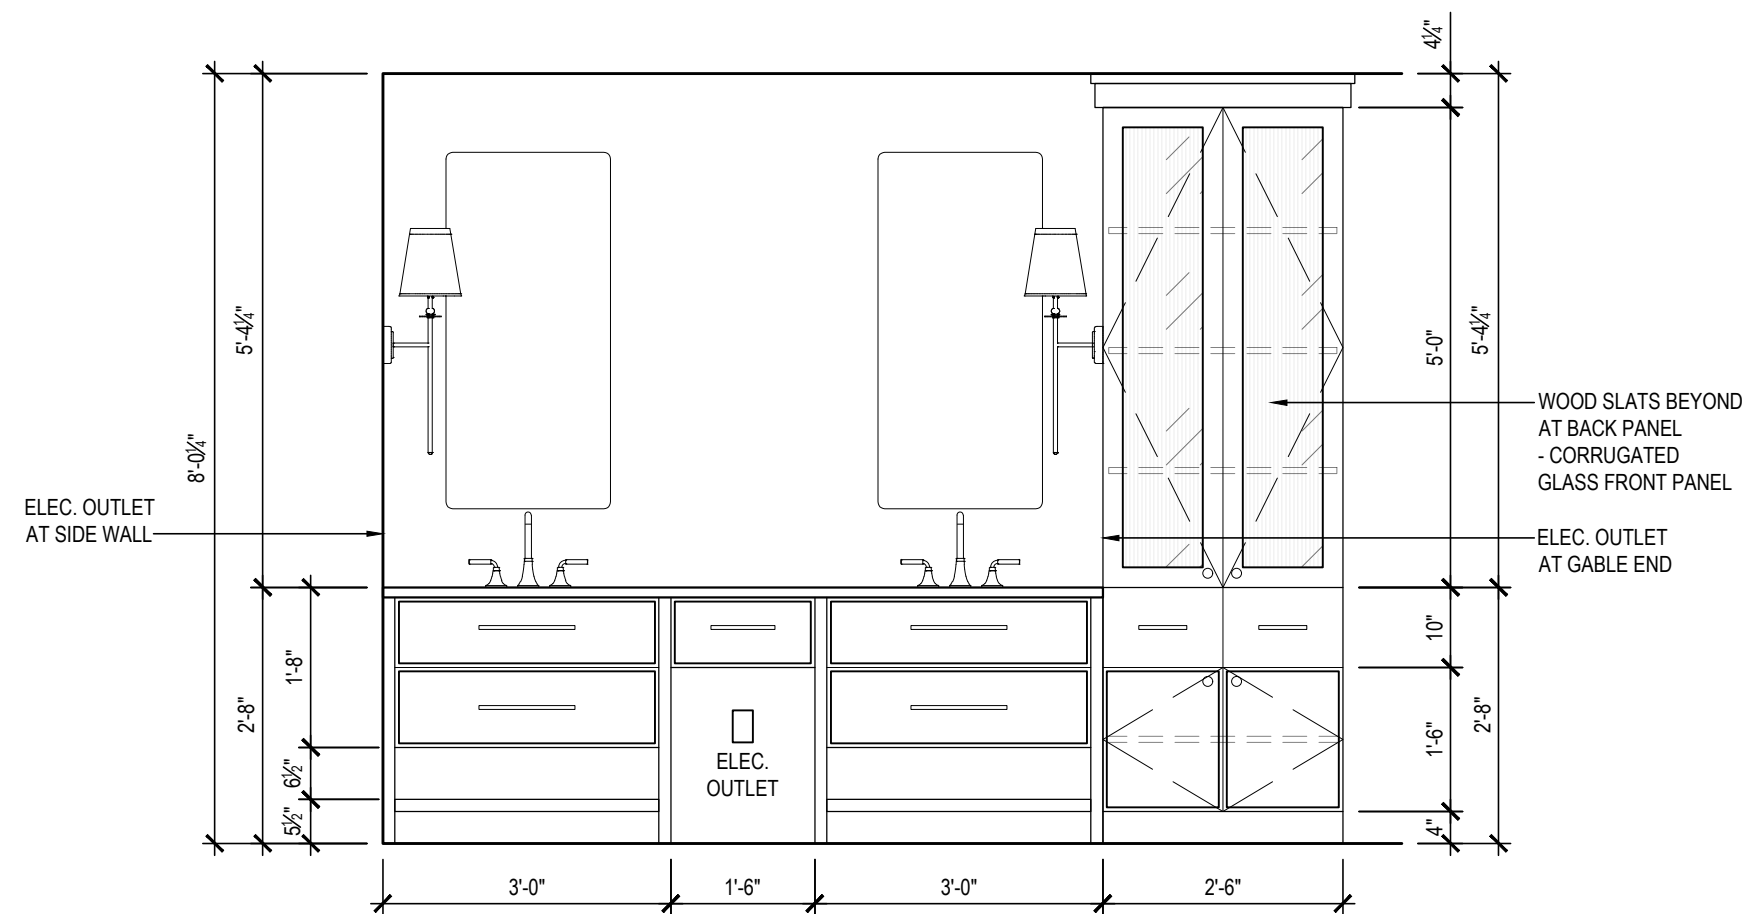

L ENSUITE - NORTH ELEVATION
xxx 1/2" = 1'-0"

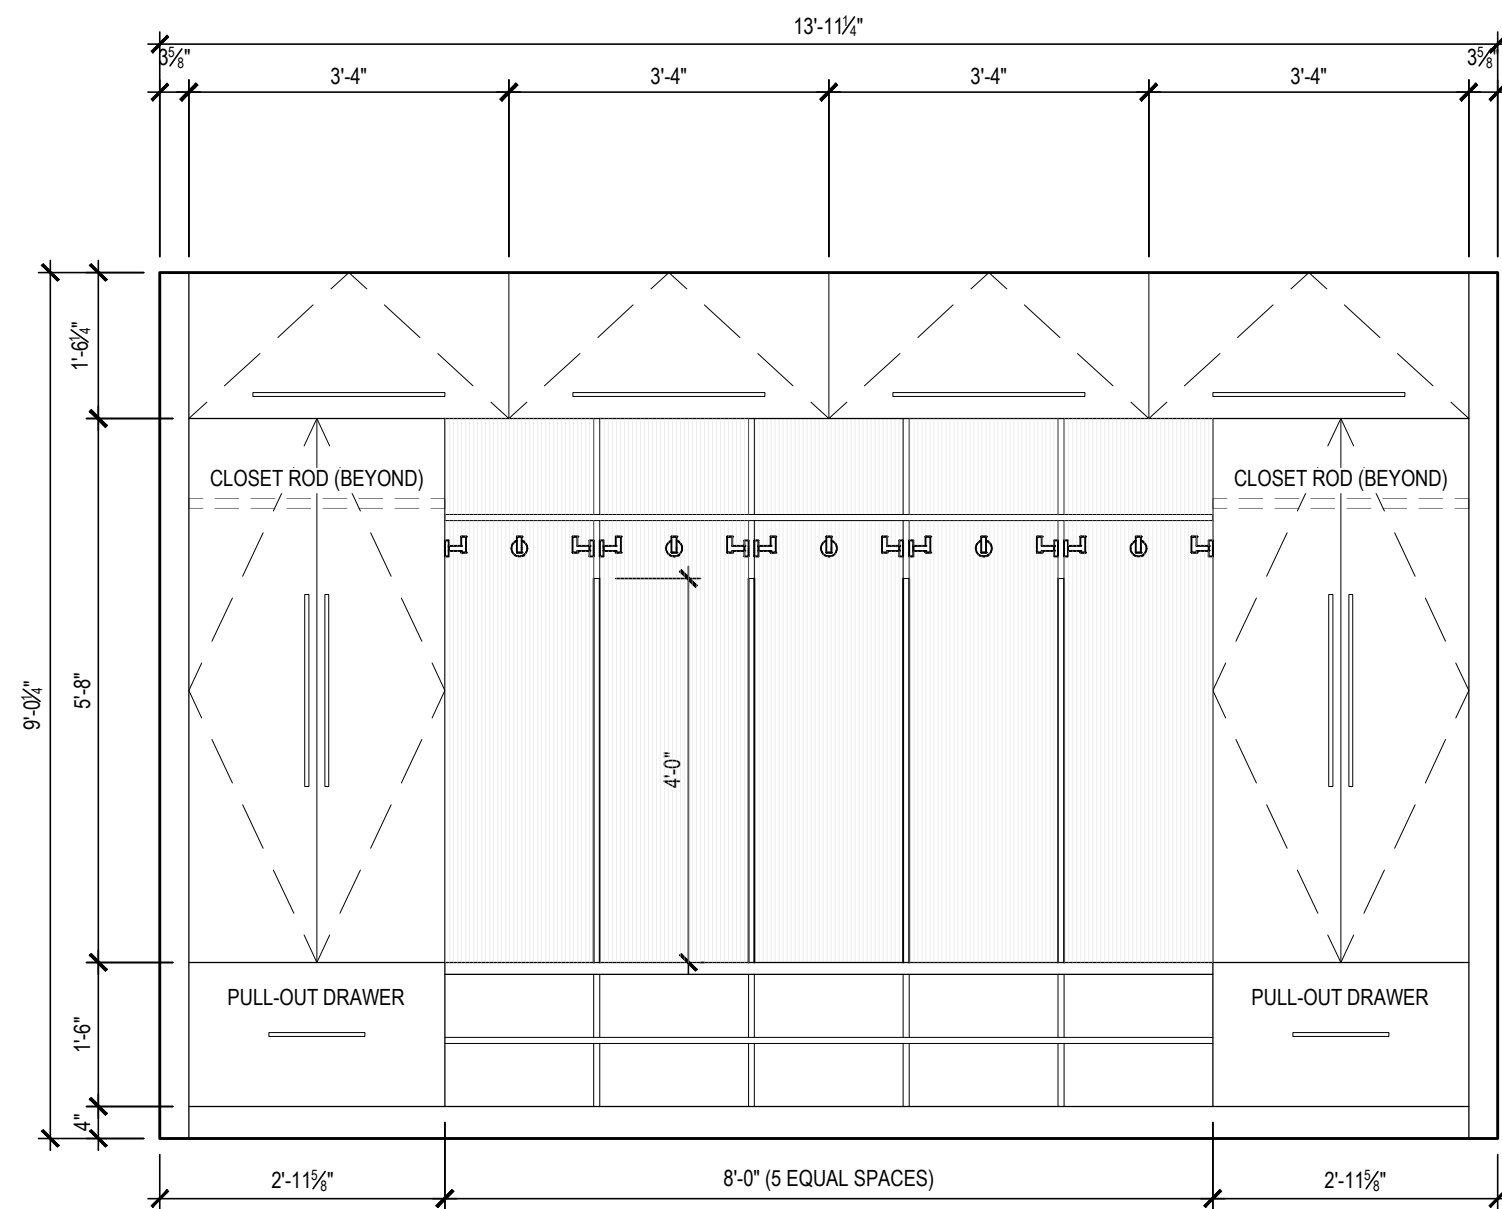

M MUDROOM - NORTH ELEVATION
xxx 1/2" = 1'-0"