



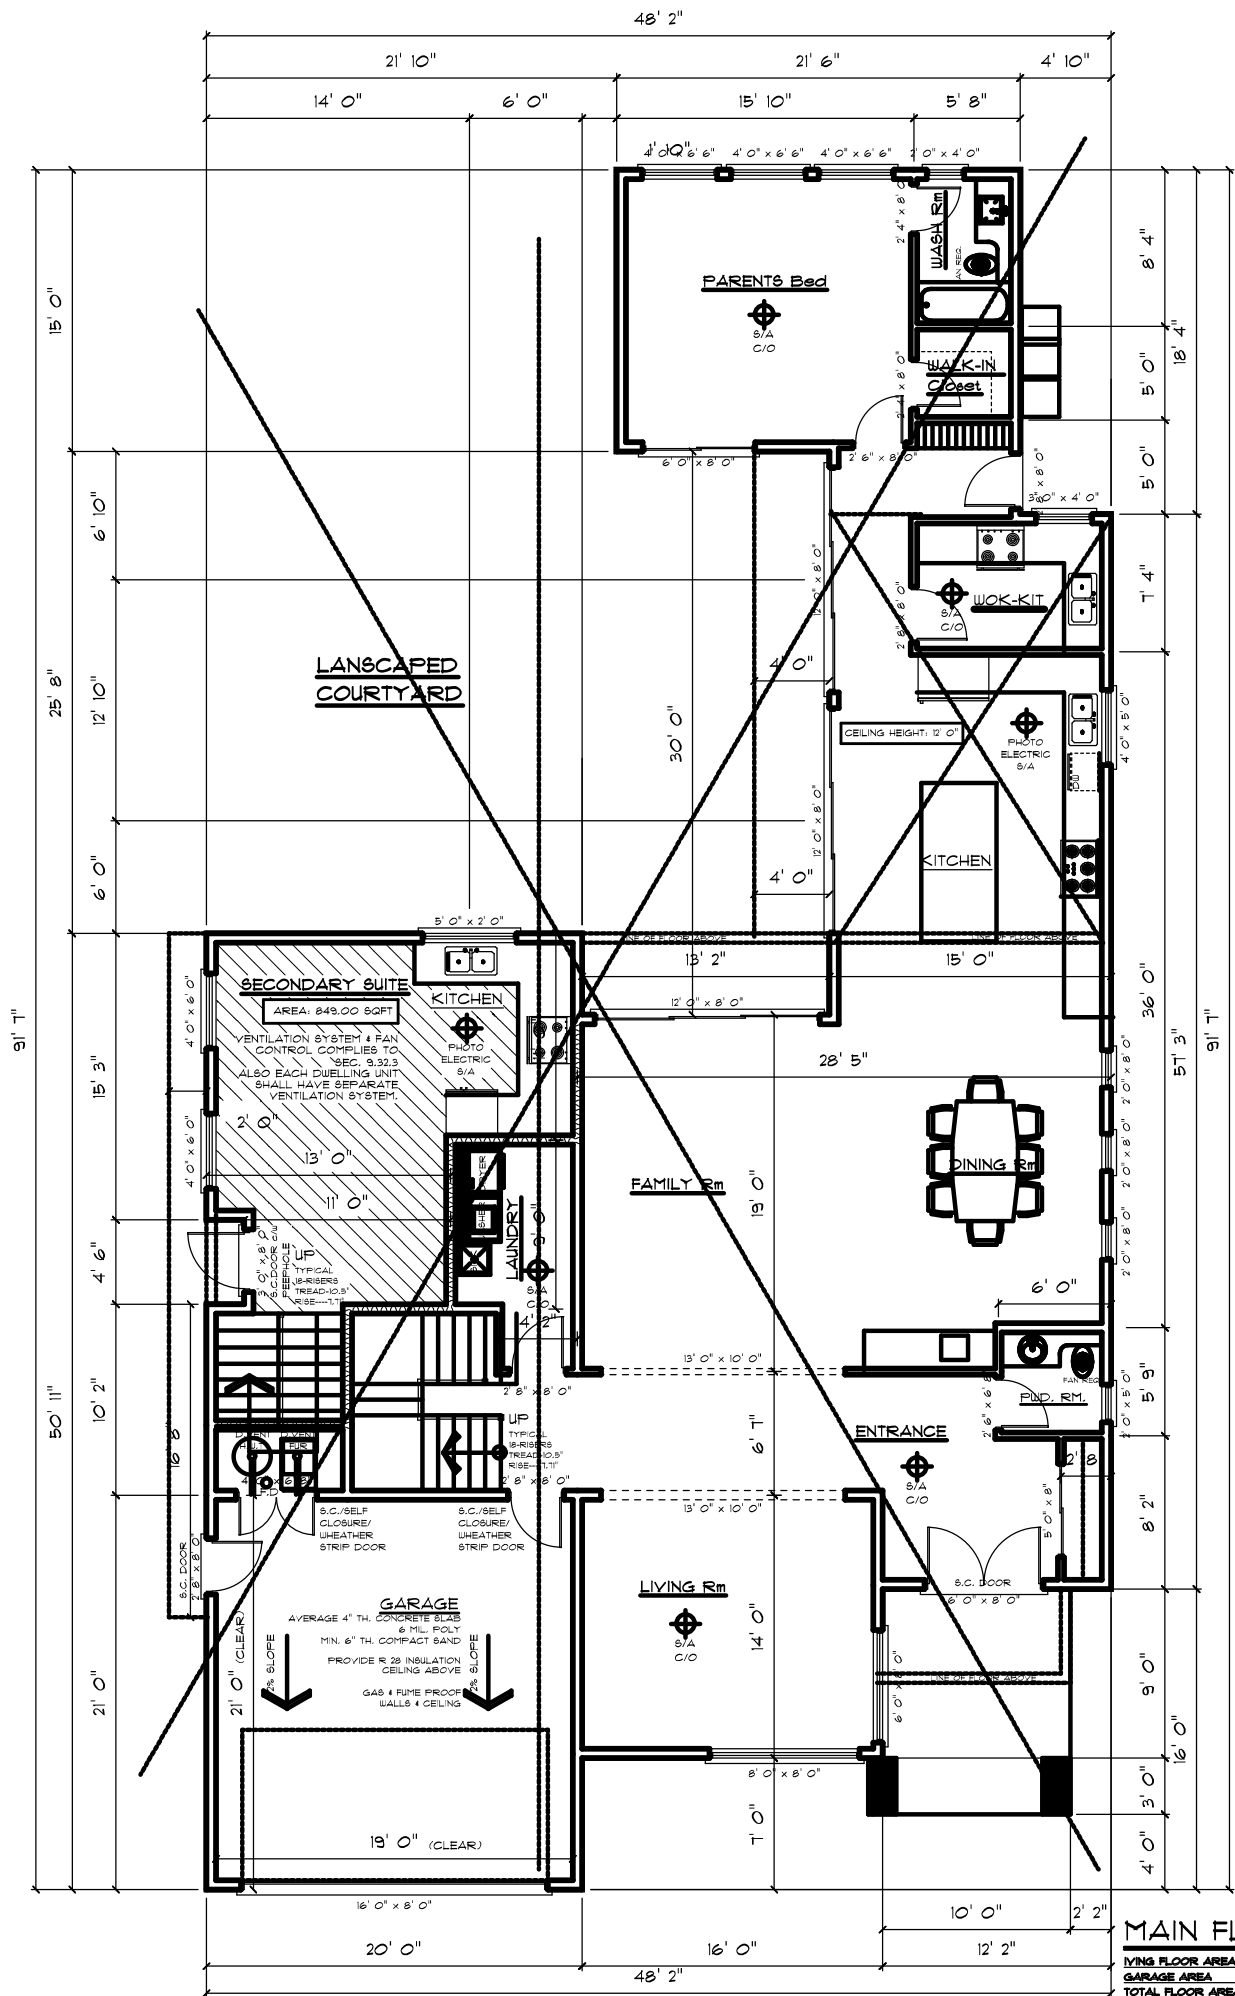

MAIN FLR PLAN	
LIVING FLOOR AREA	2,380.00 SF
GARAGE AREA	420.00 SF
TOTAL FLOOR AREA	2,710.00 SF

RADIANT HEAT
C/O Smoke alarm with battery back up

S/A C/O
PHOTO ELECTRIC S/A

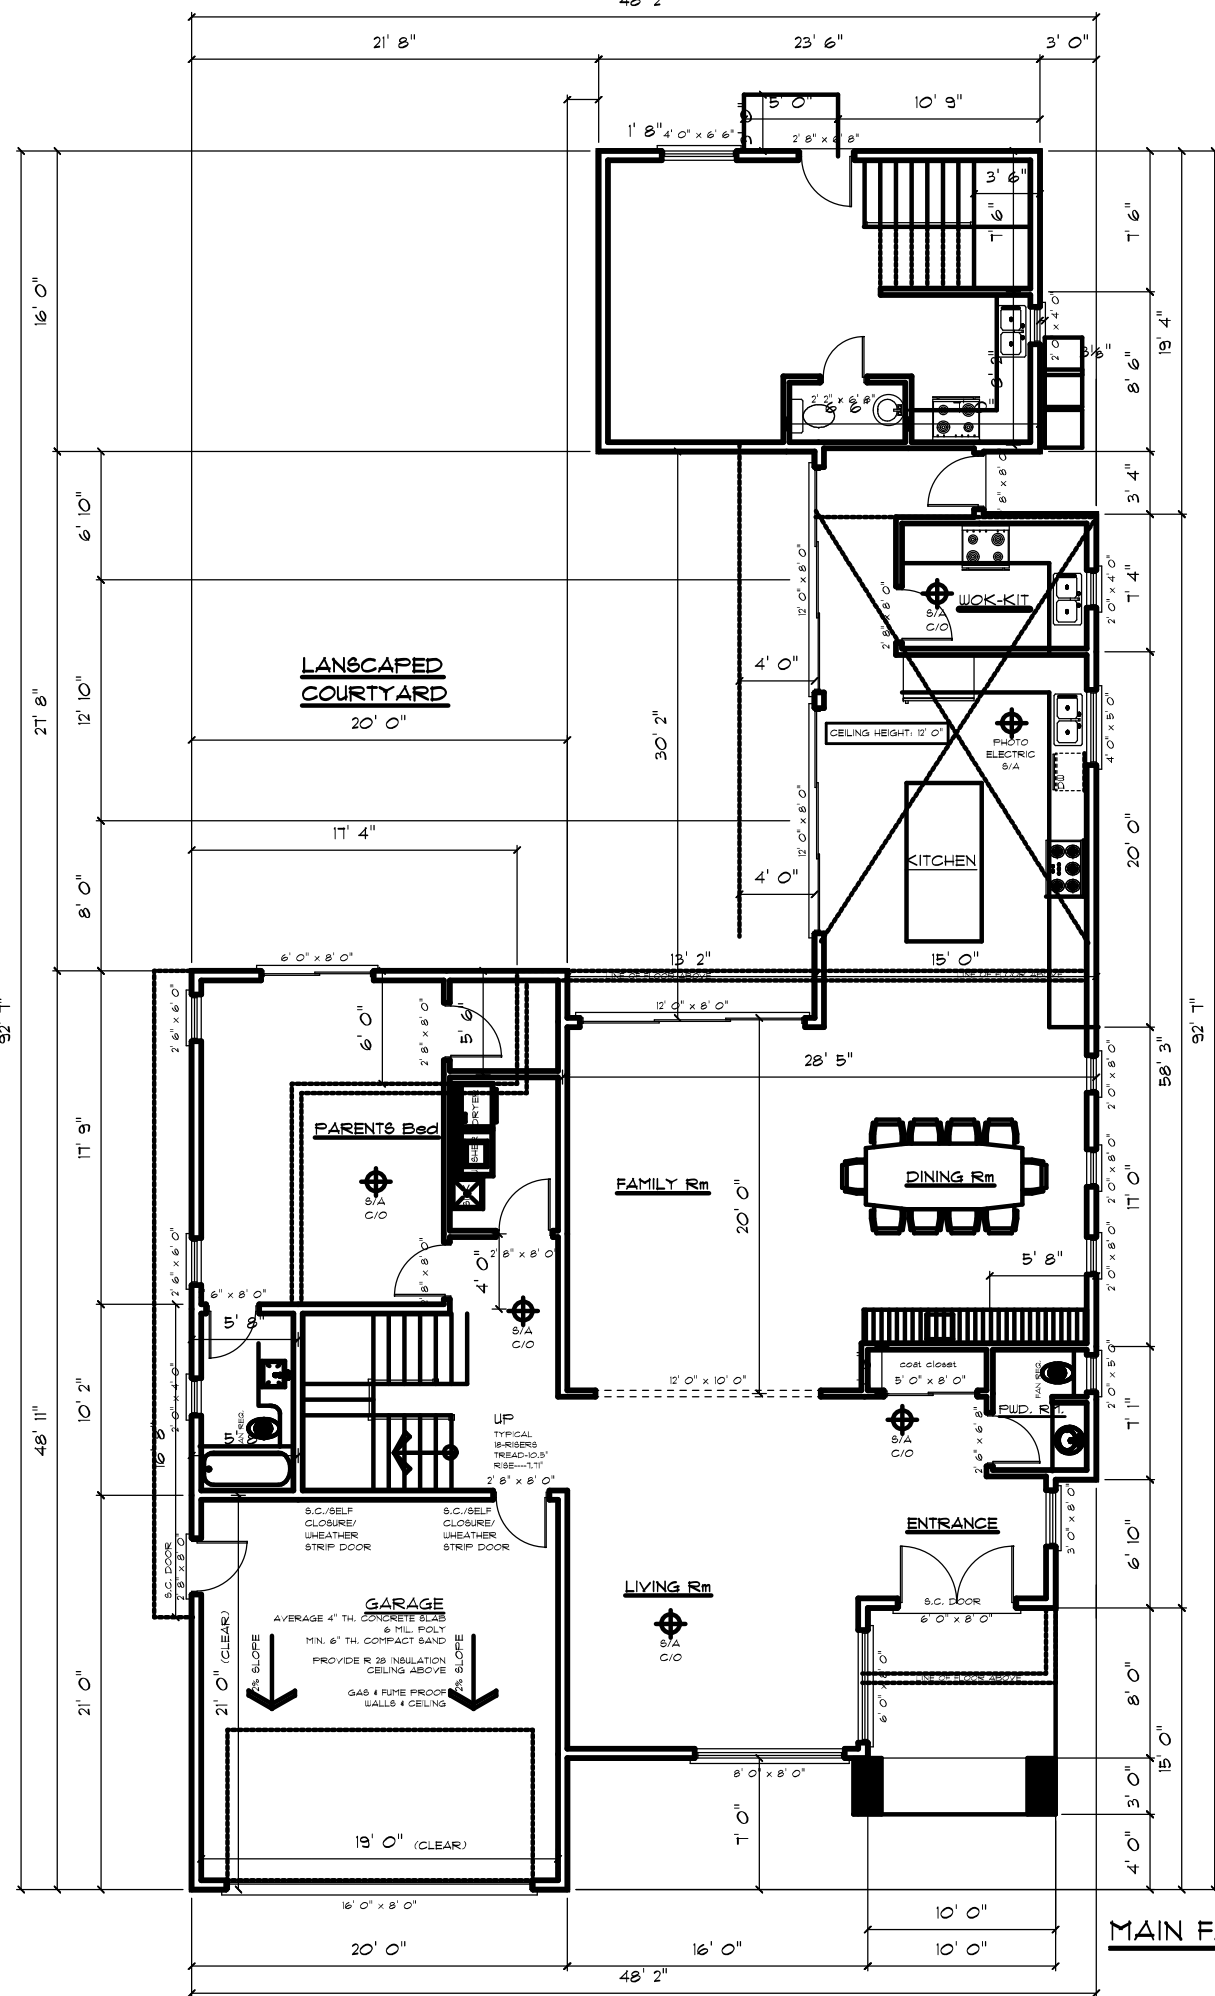

MAIN FLR PLAN

RADIANT HEAT

S/A C/O
PHOTO ELECTRIC S/A

