


FLOOR PLAN DIRECTION PACKAGE - PART 1|2
ISSUED FOR CLIENT-APPROVAL: 2023.09.05.V03

PRELIMINARY

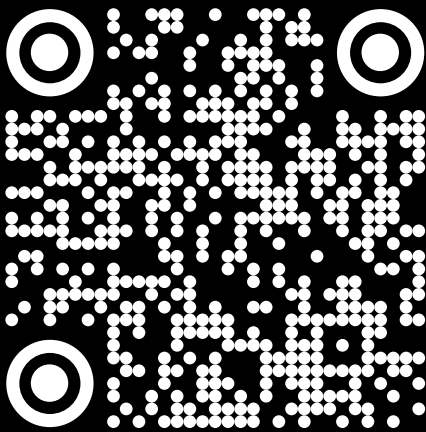

GENERAL PROJECT PAGE


<https://focusedinteriors.com/site/project-page-23-17-02/>

FLOOR PLAN DIRECTION PACKAGE - PART 1|2
P-23-17-02 - [URBAN PRAIRIE]



MAIN FLOOR = 2351.63 SQ.FT.
SUITE MAIN FLOOR = 471.09 SQ.FT.
TOTAL = 2822.79 SQ.FT.

LEVEL 01 | V03
1/8" = 1'0"
OPTION 1A

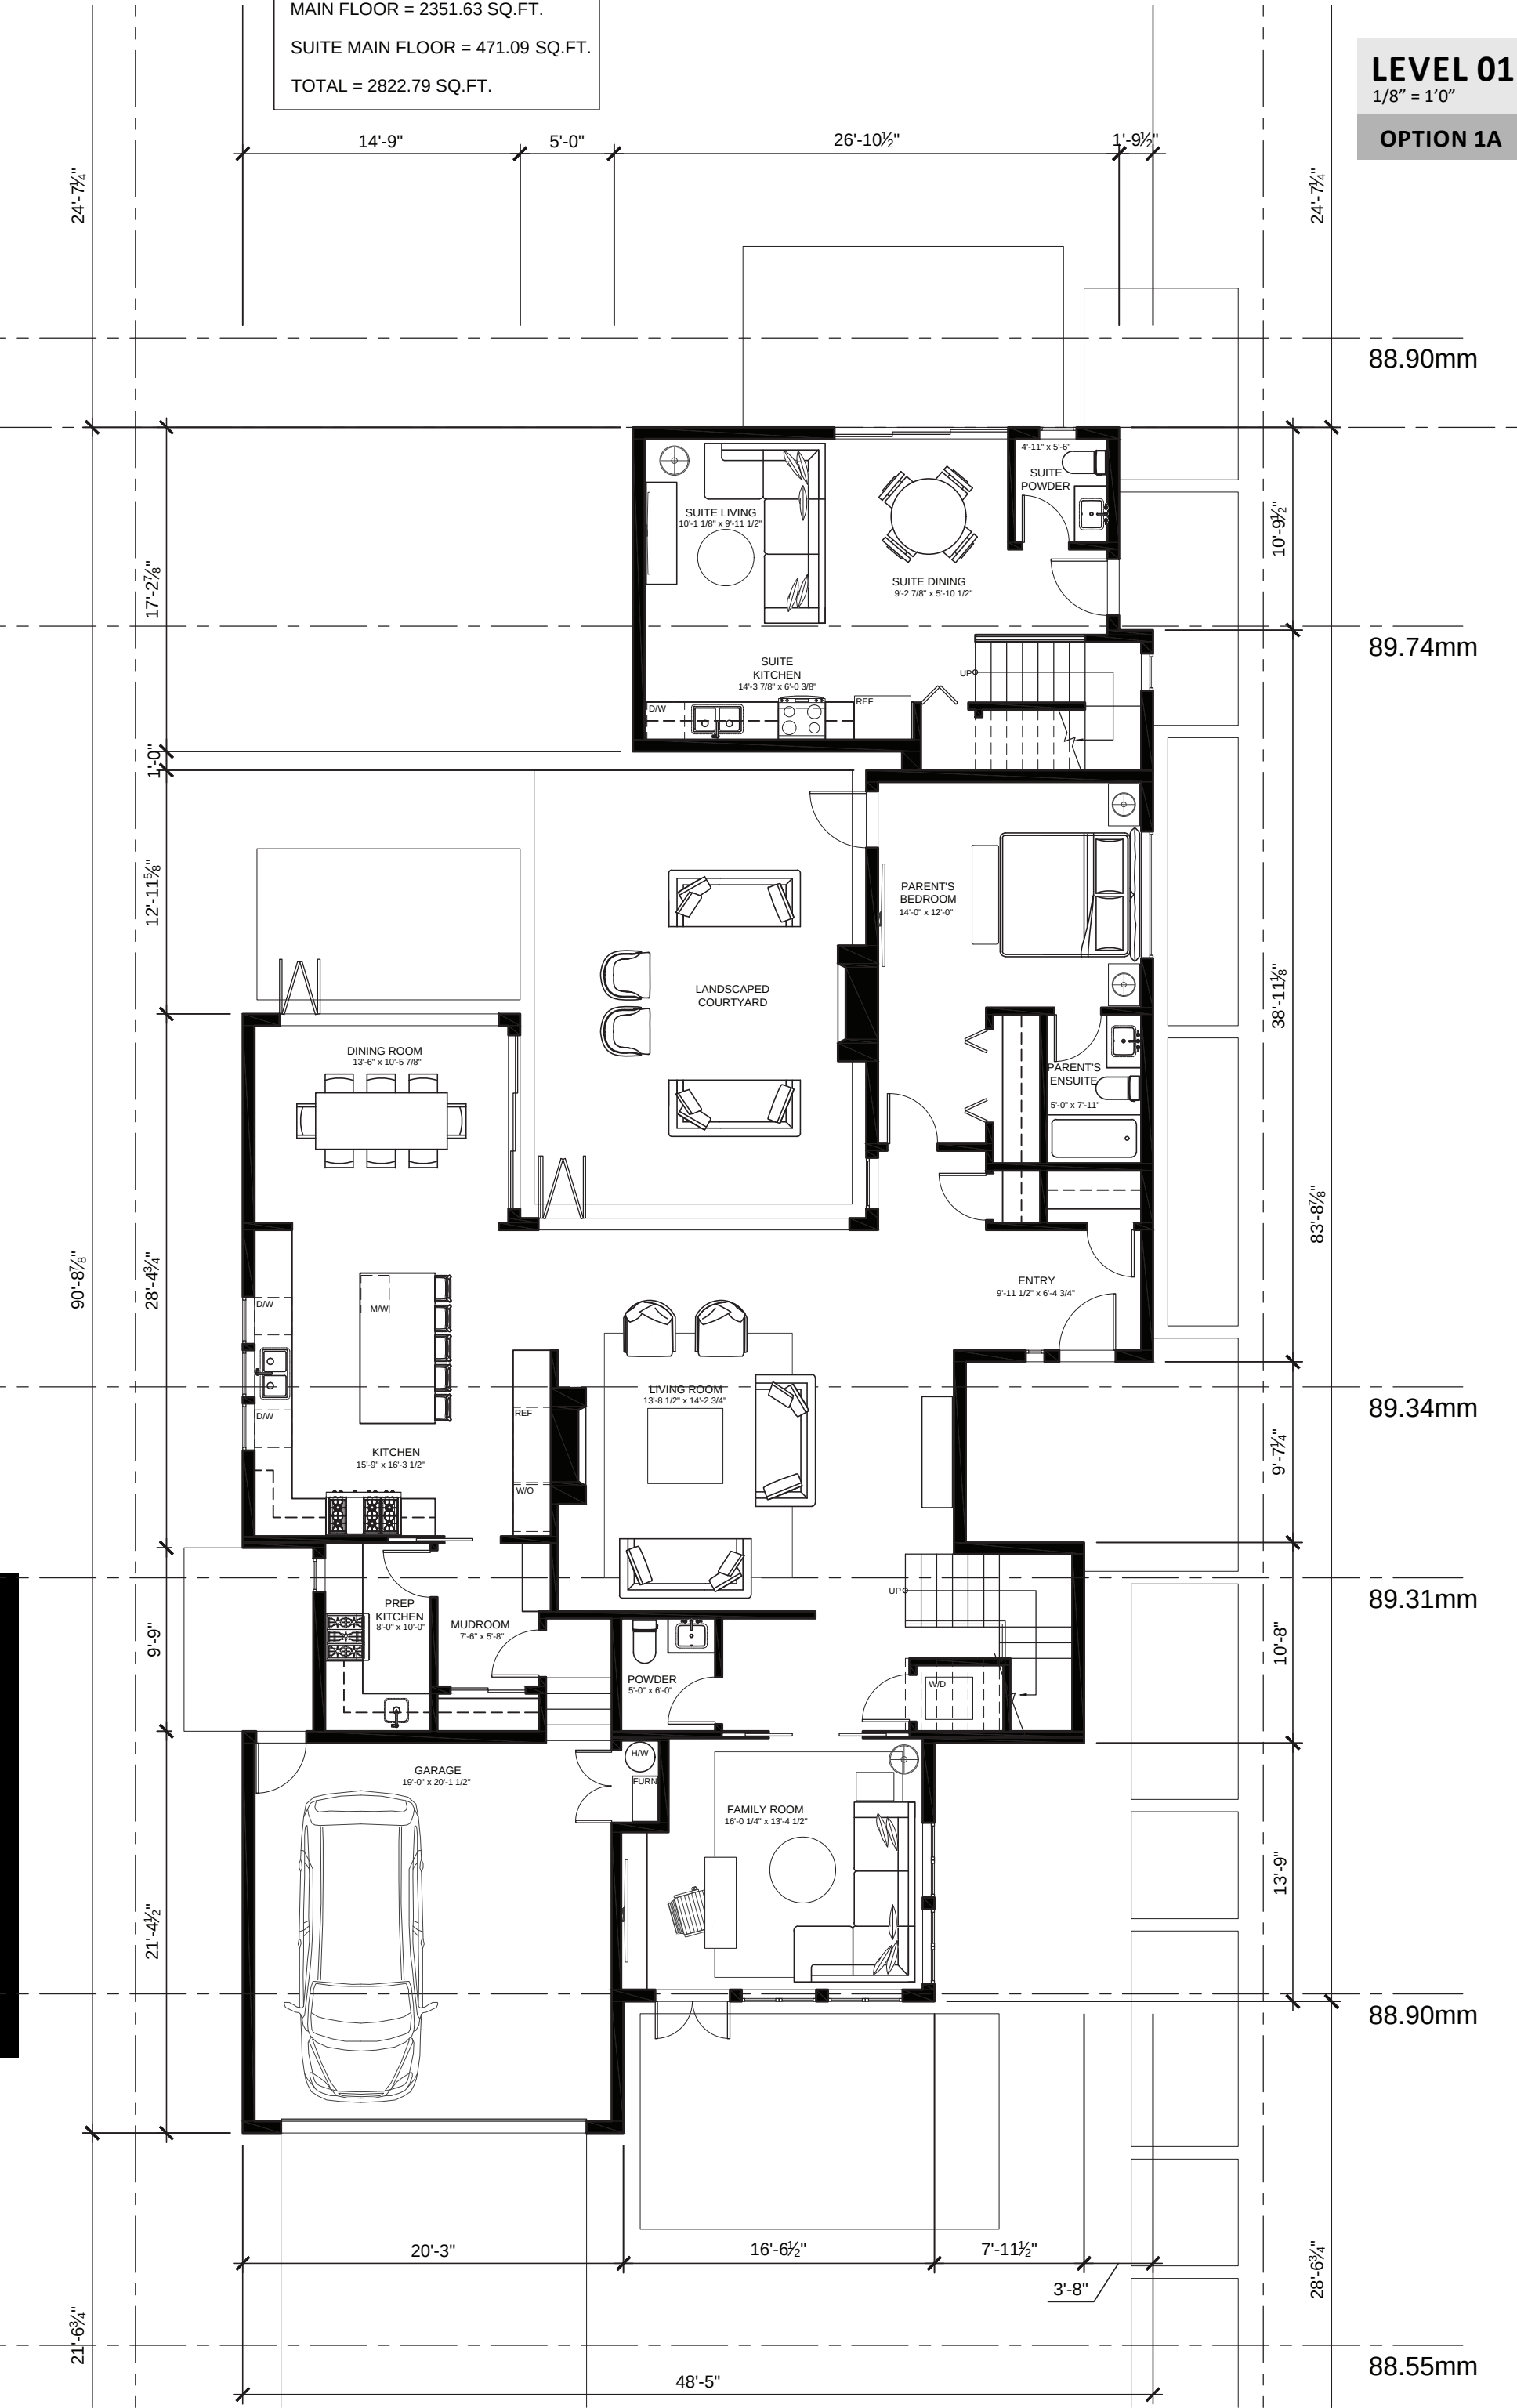


FLOOR PLAN DIRECTION PACKAGE - PART 1|2
P-23-17-02 - [URBAN PRAIRIE]



MAIN FLOOR = 2351.63 SQ.FT.
SUITE MAIN FLOOR = 471.09 SQ.FT.
TOTAL = 2822.79 SQ.FT.

LEVEL 01 | V03
1/8" = 1'0"
OPTION 1B

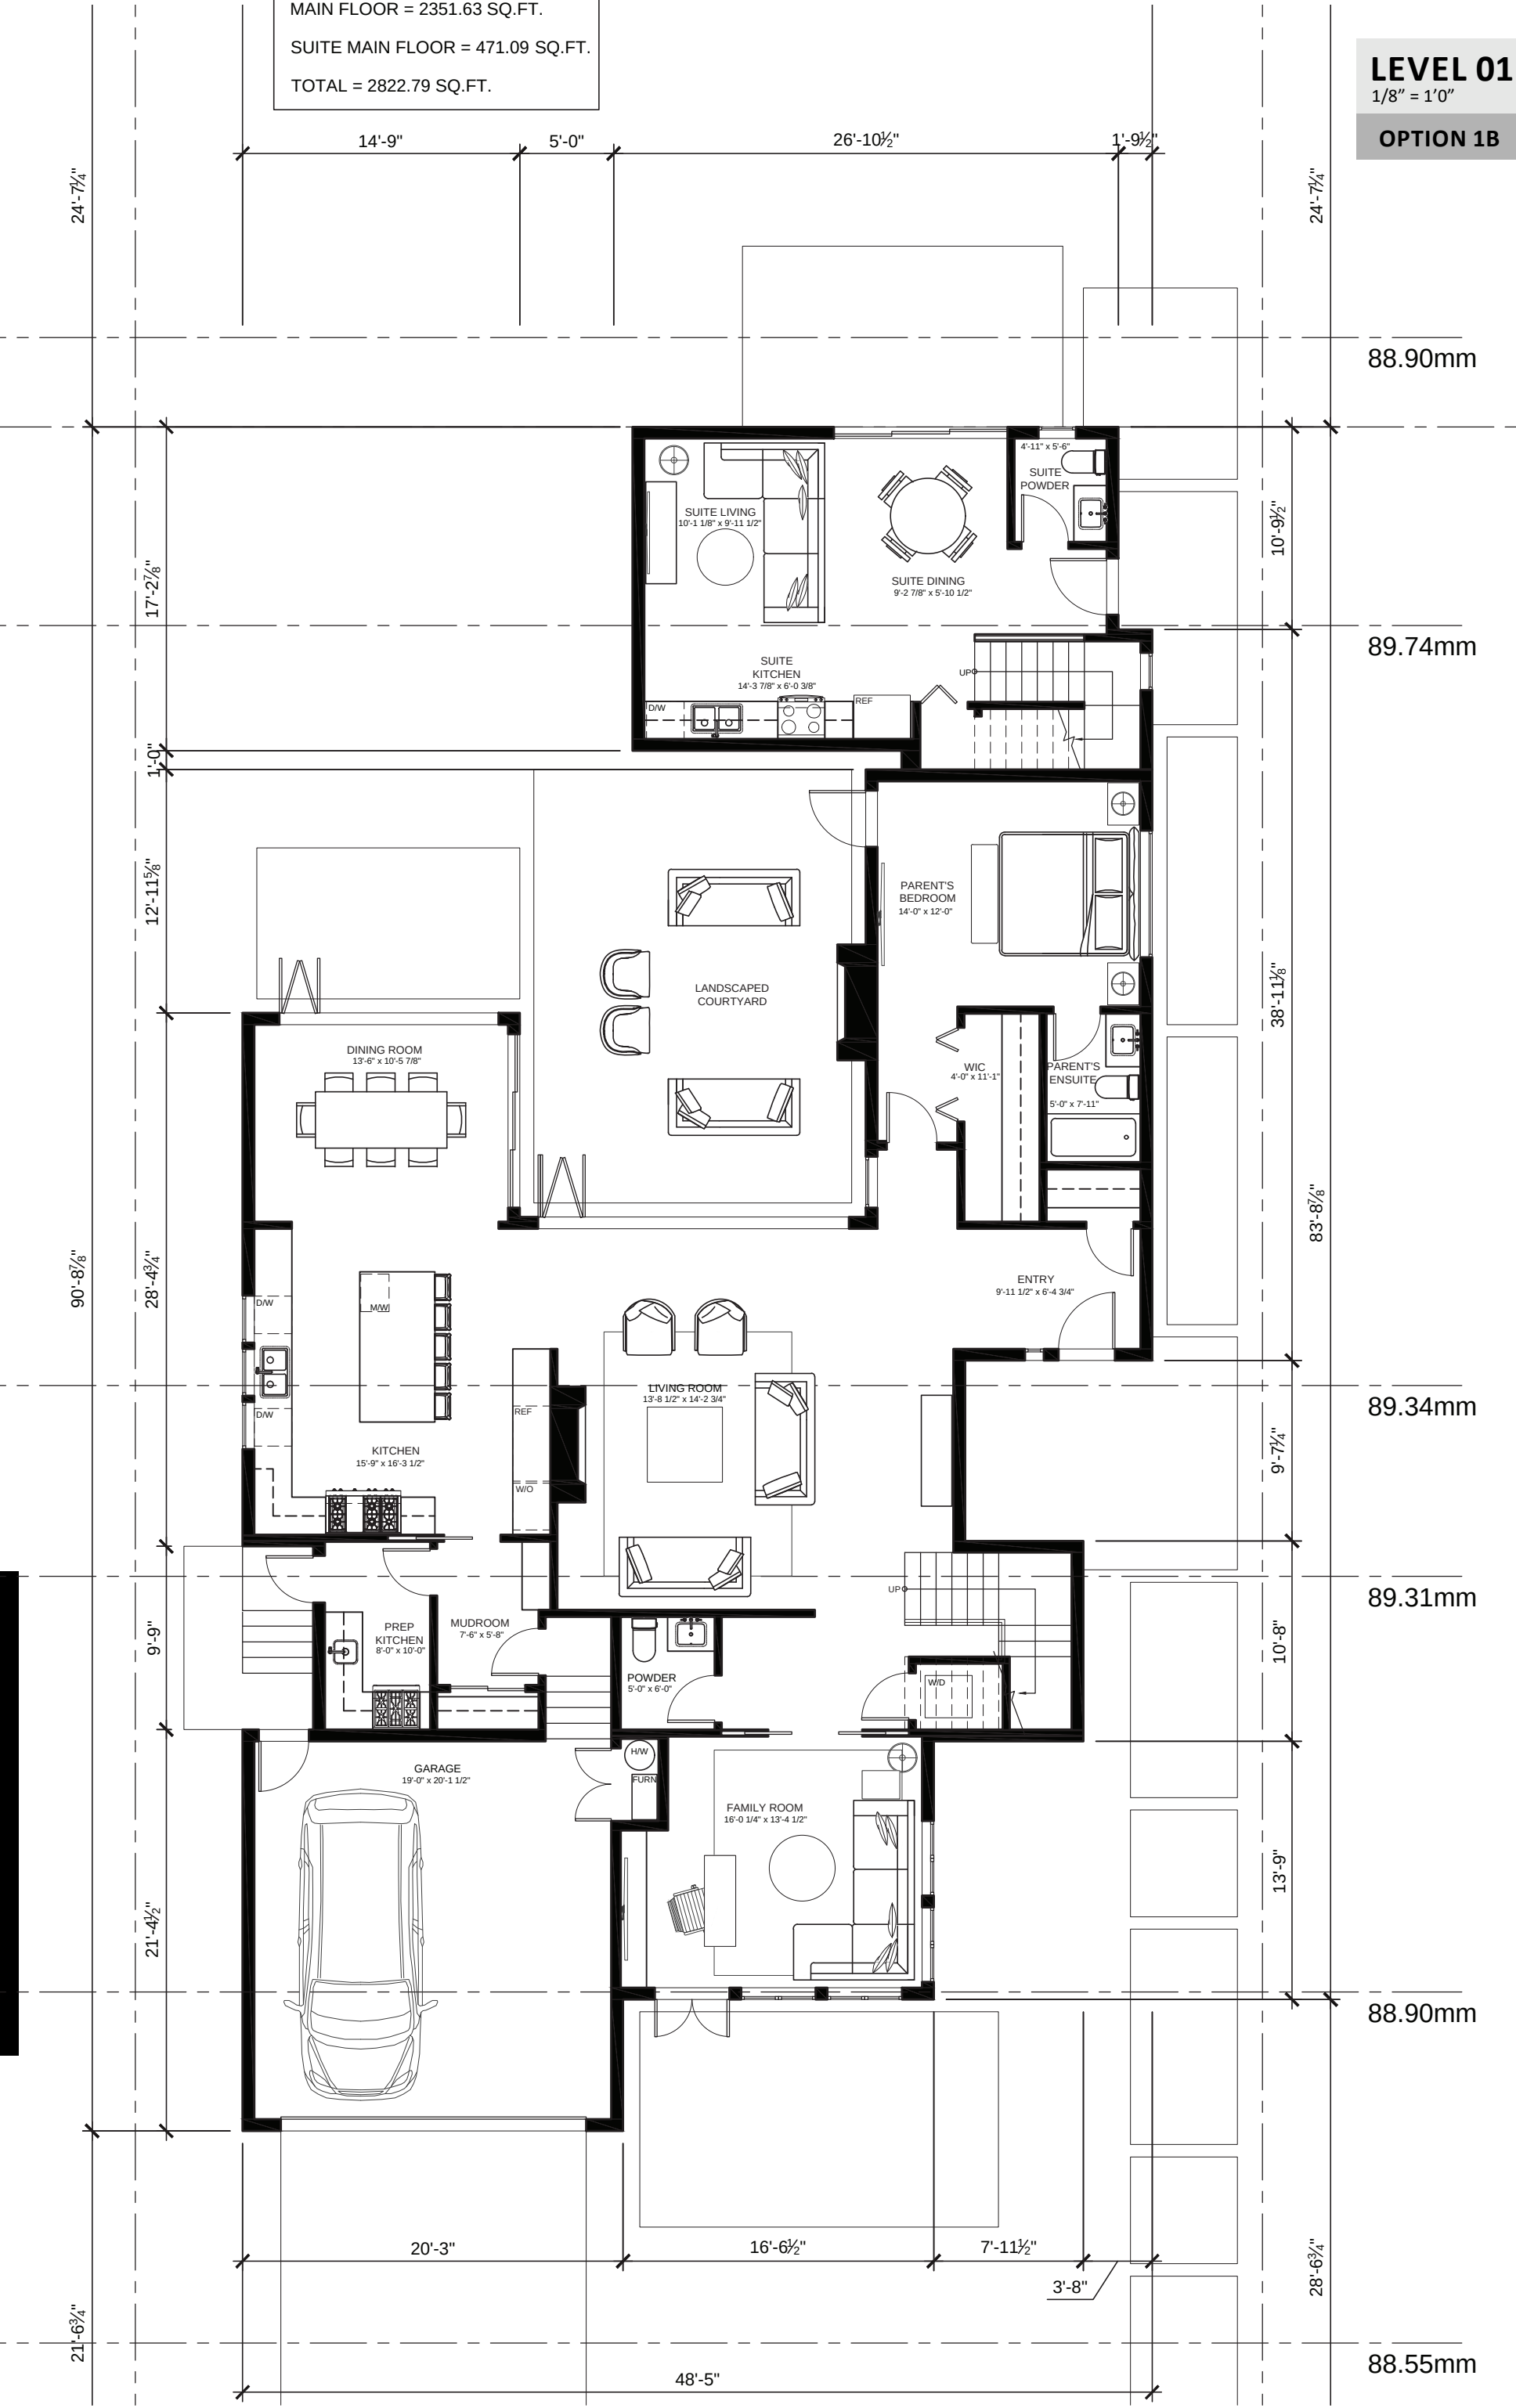


FLOOR PLAN DIRECTION PACKAGE - PART 1|2
P-23-17-02 - [URBAN PRAIRIE]



MAIN FLOOR = 2351.63 SQ.FT.
SUITE MAIN FLOOR = 471.09 SQ.FT.
TOTAL = 2822.79 SQ.FT.

LEVEL 01 | V03
1/8" = 1'0"
OPTION 2

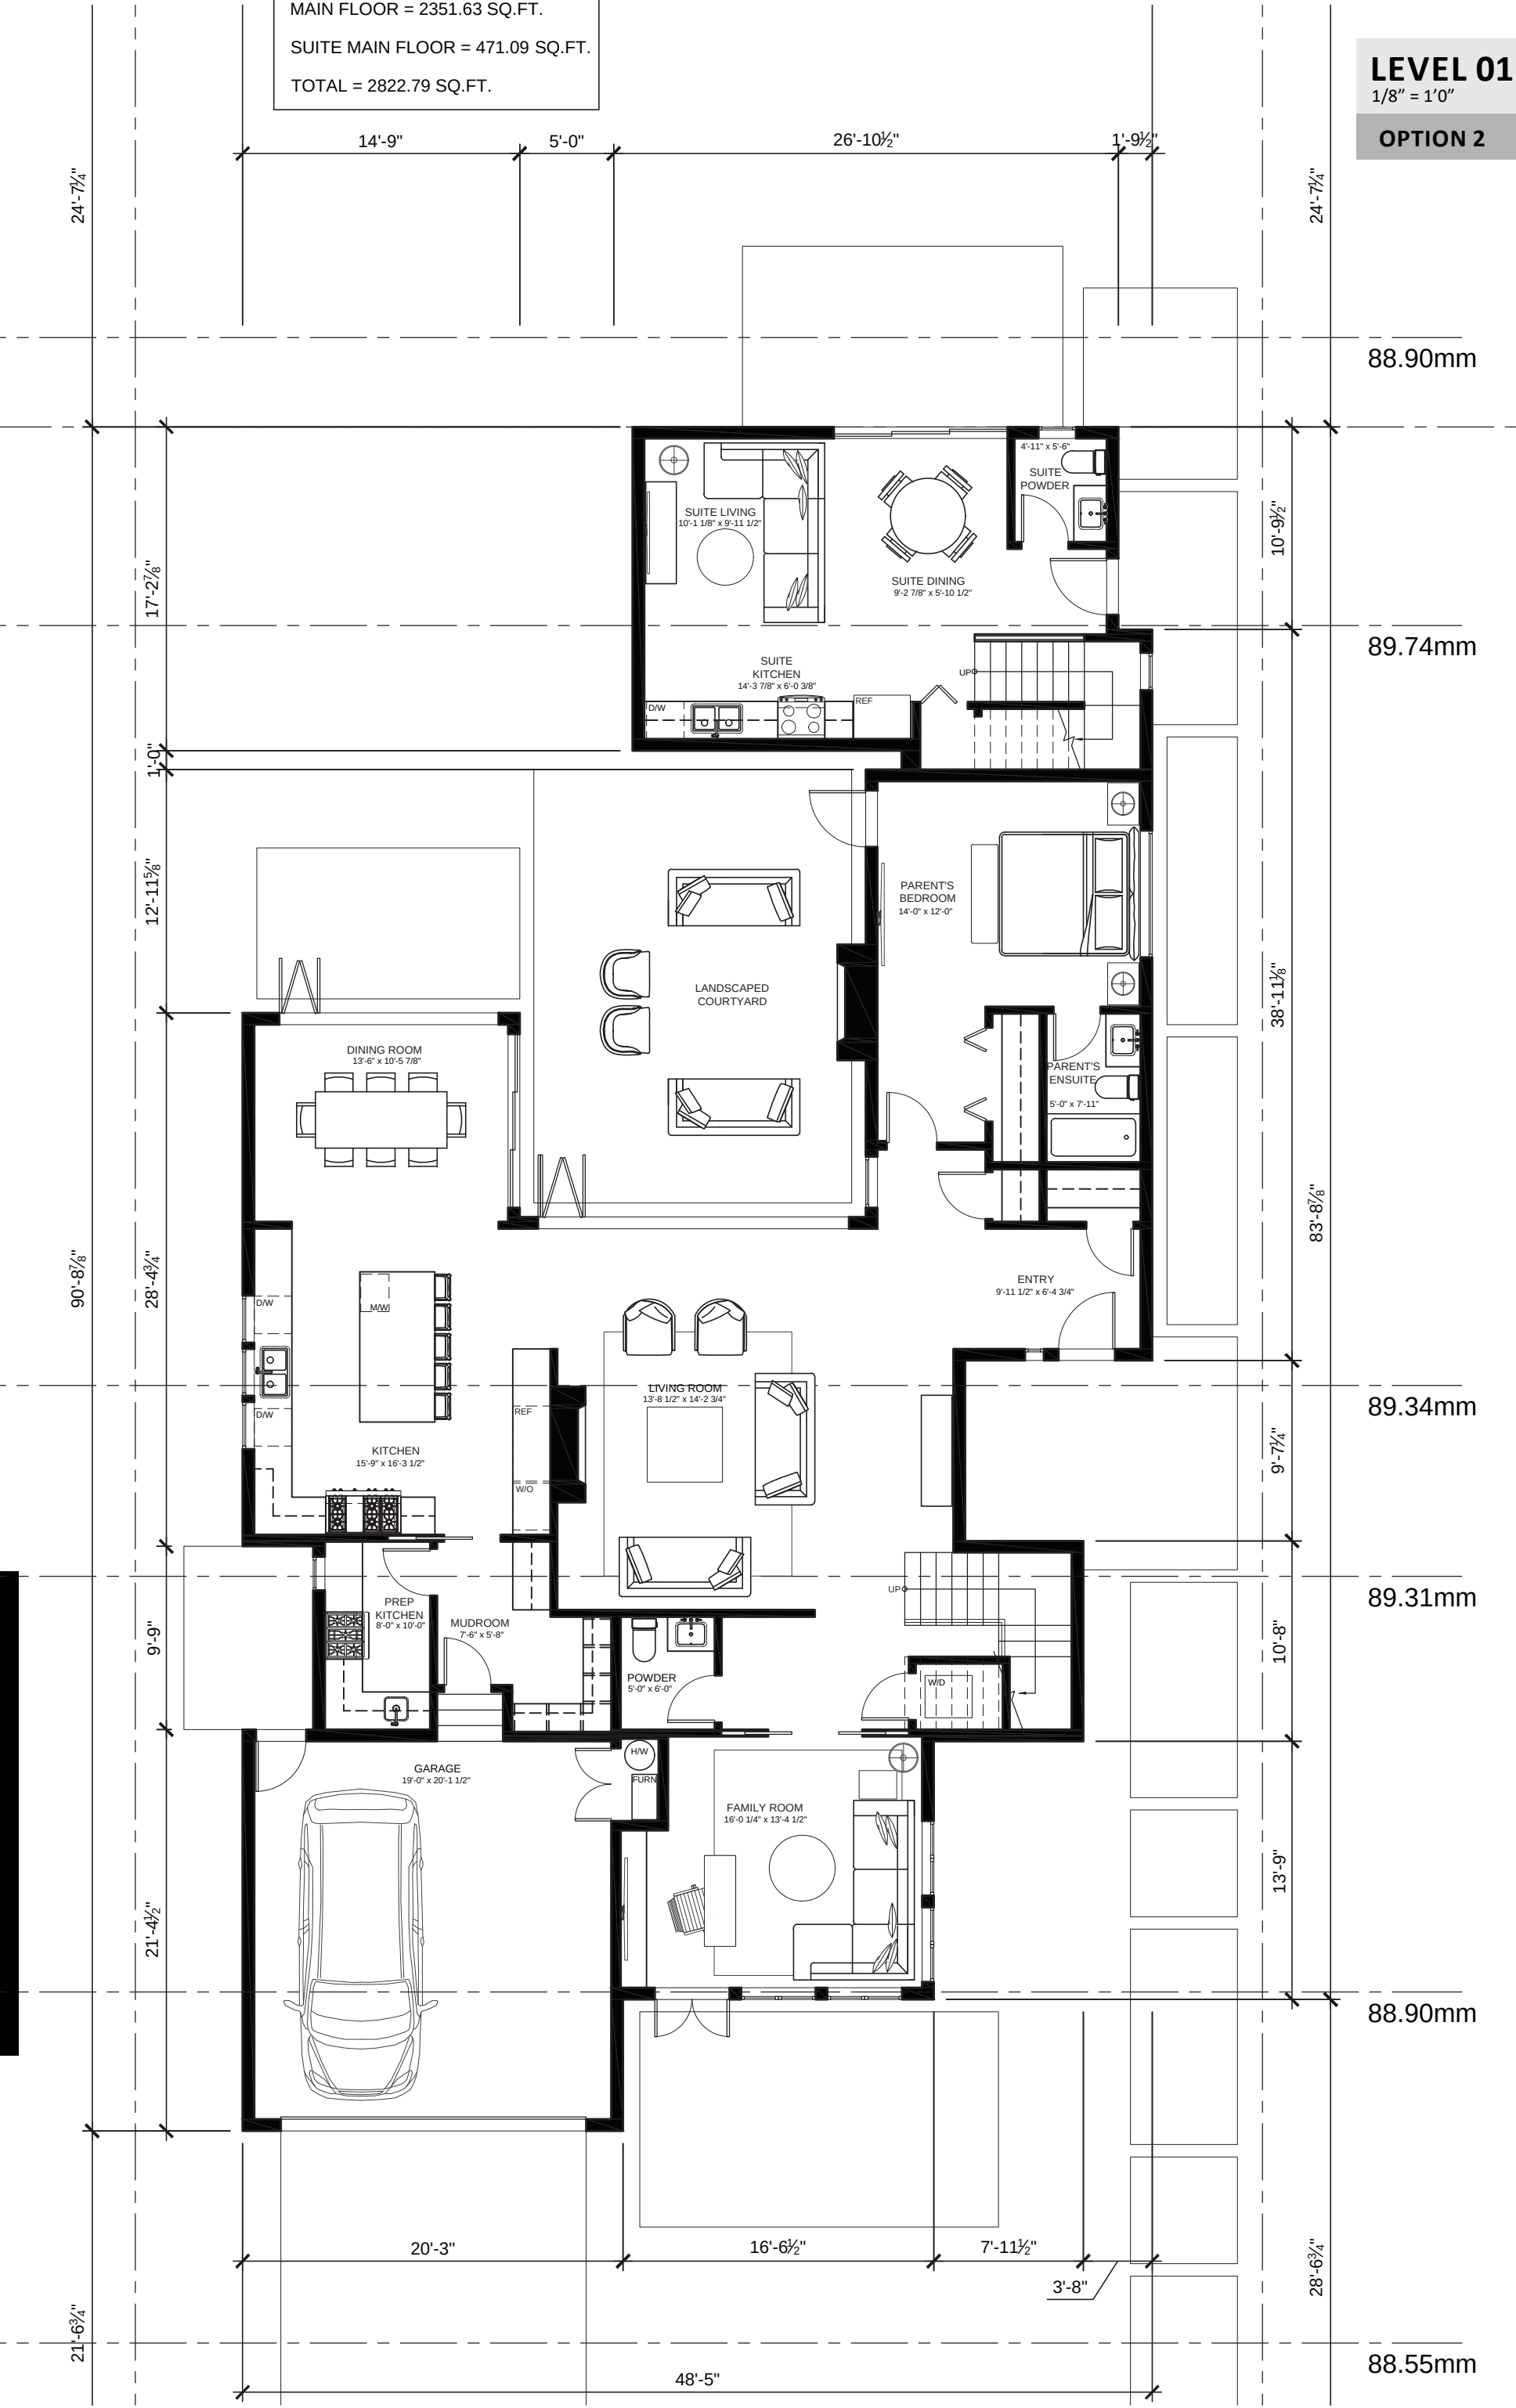

FLOOR PLAN DIRECTION PACKAGE - PART 1|2
P-23-17-02 - [URBAN PRAIRIE]




MAIN FLOOR = 2366.88 SQ.FT.
SUITE MAIN FLOOR = 462.10 SQ.FT.
TOTAL = 2828.98 SQ.FT.

LEVEL 01 | V02
1/8" = 1'0"





LEVEL 01 | V01
1/8" = 1'0"

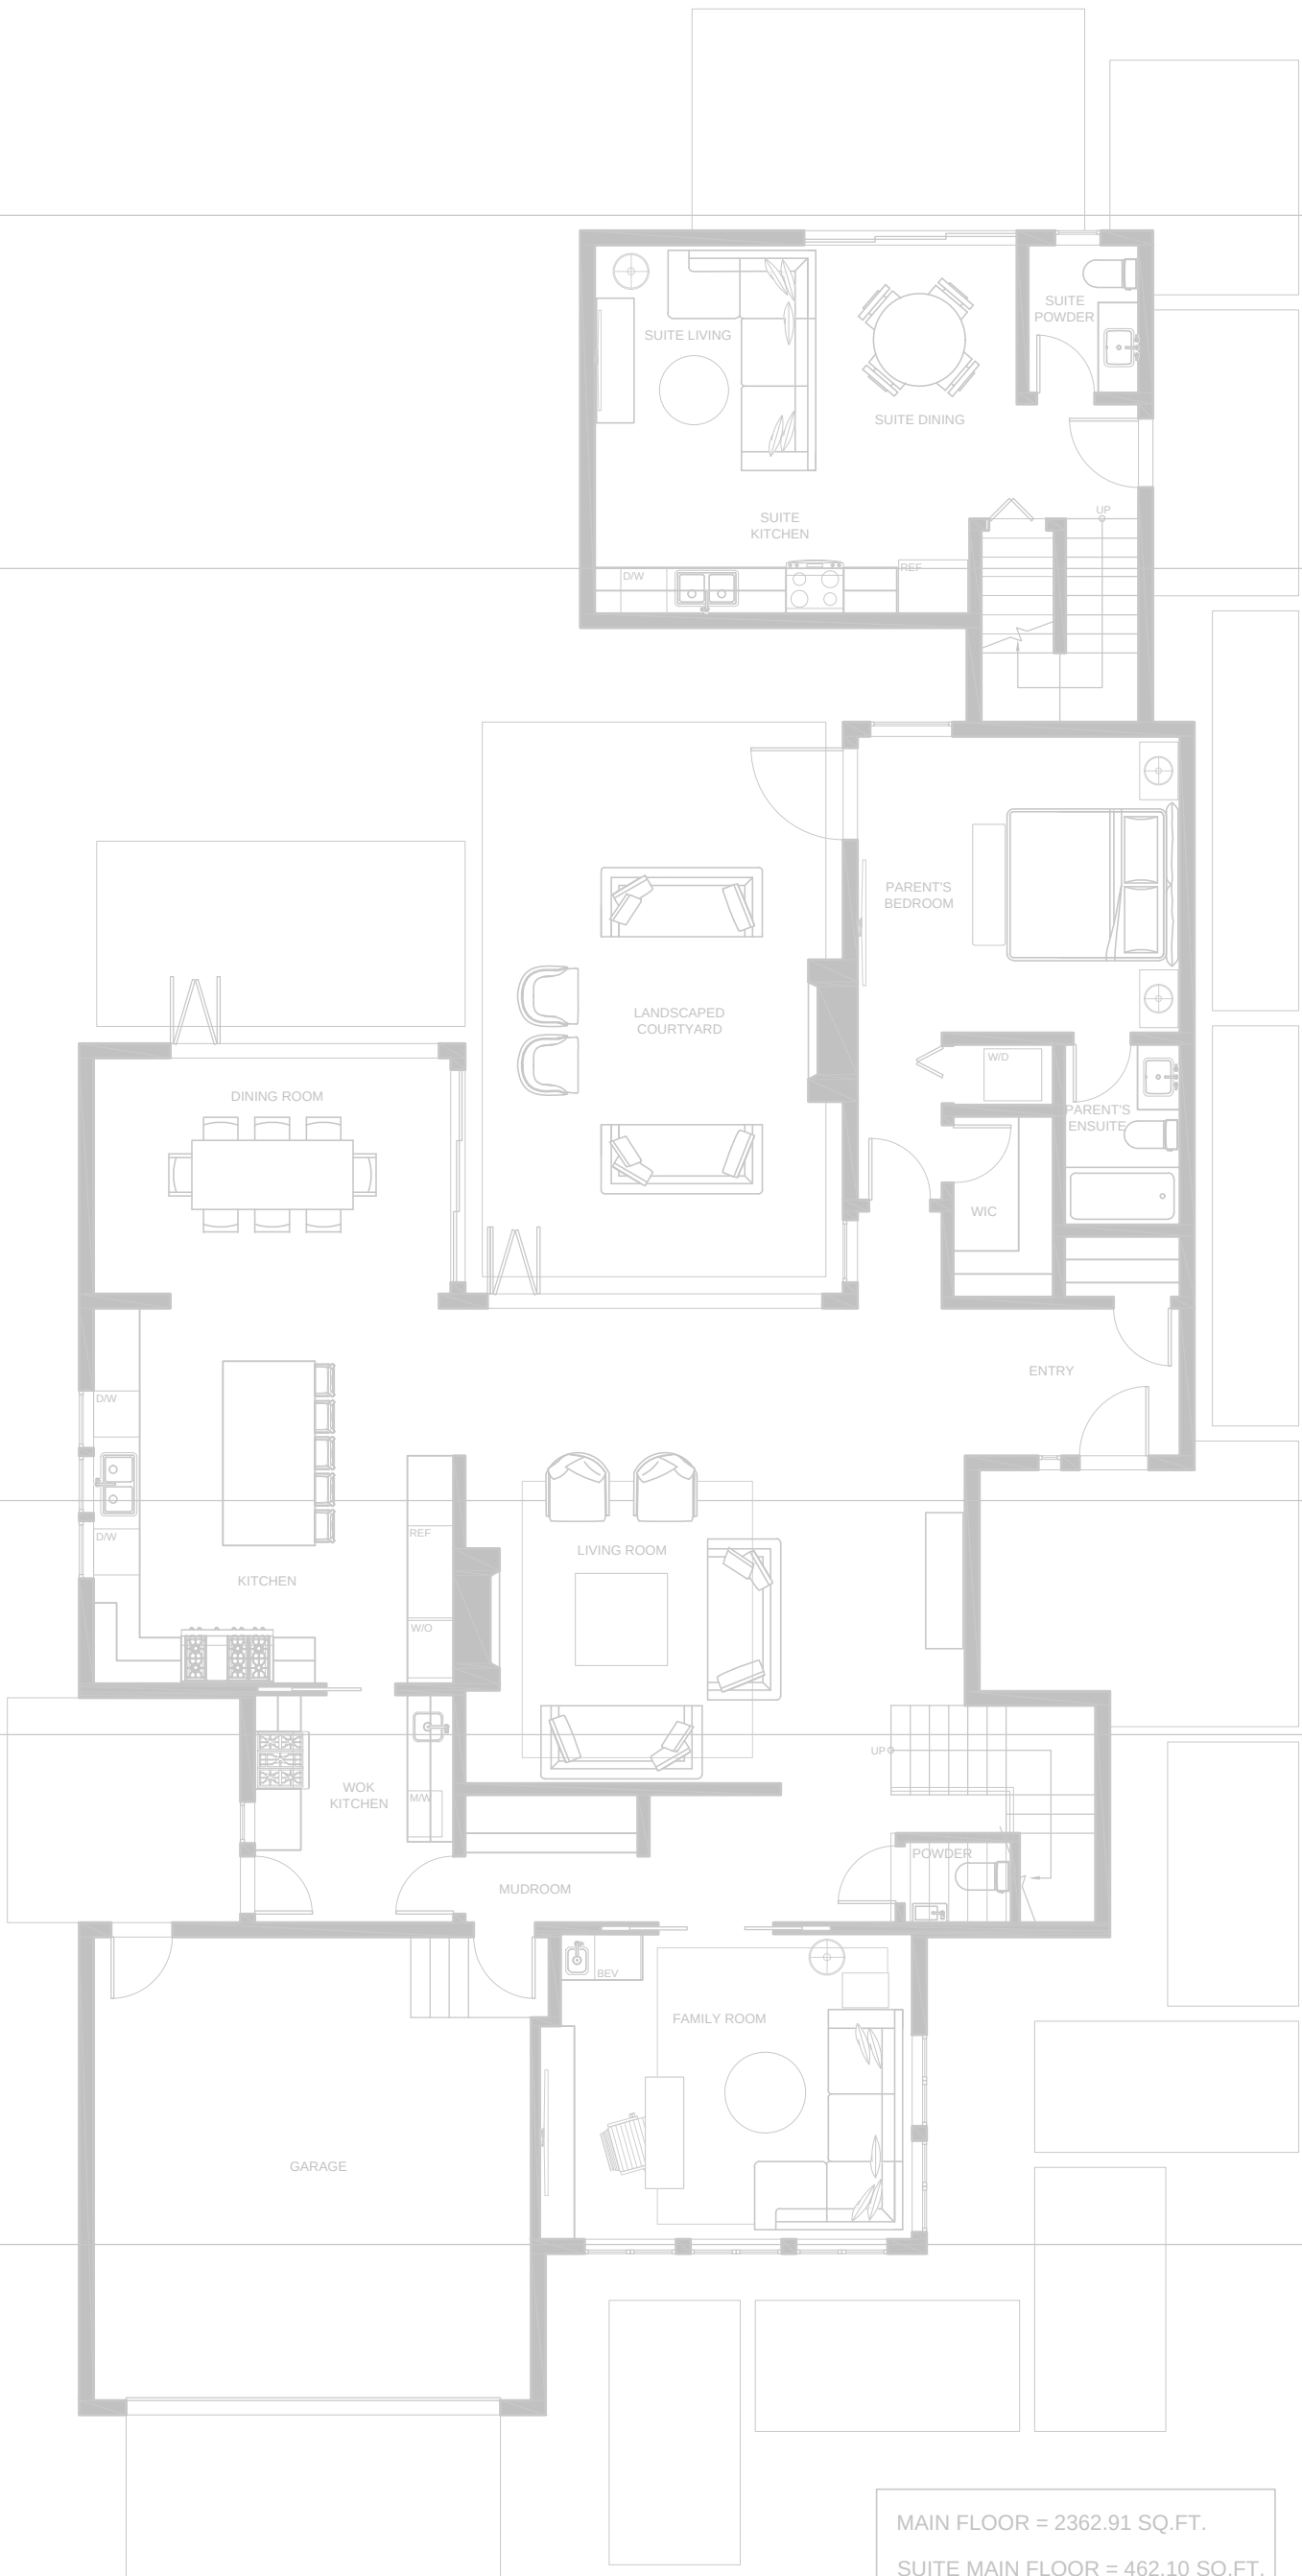

88.90mm

89.74mm

89.34mm

89.31mm

88.90mm


MAIN FLOOR = 2362.91 SQ.FT.
SUITE MAIN FLOOR = 462.10 SQ.FT.
TOTAL = 2825.01 SQ.FT.

88.55mm



UPPER FLOOR = 1351.24 SQ.FT.
SUITE UPPER FLOOR = 436.62 SQ.FT.
TOTAL = 1787.86 SQ.FT.

LEVEL 02 | V03
1/8" = 1'0"

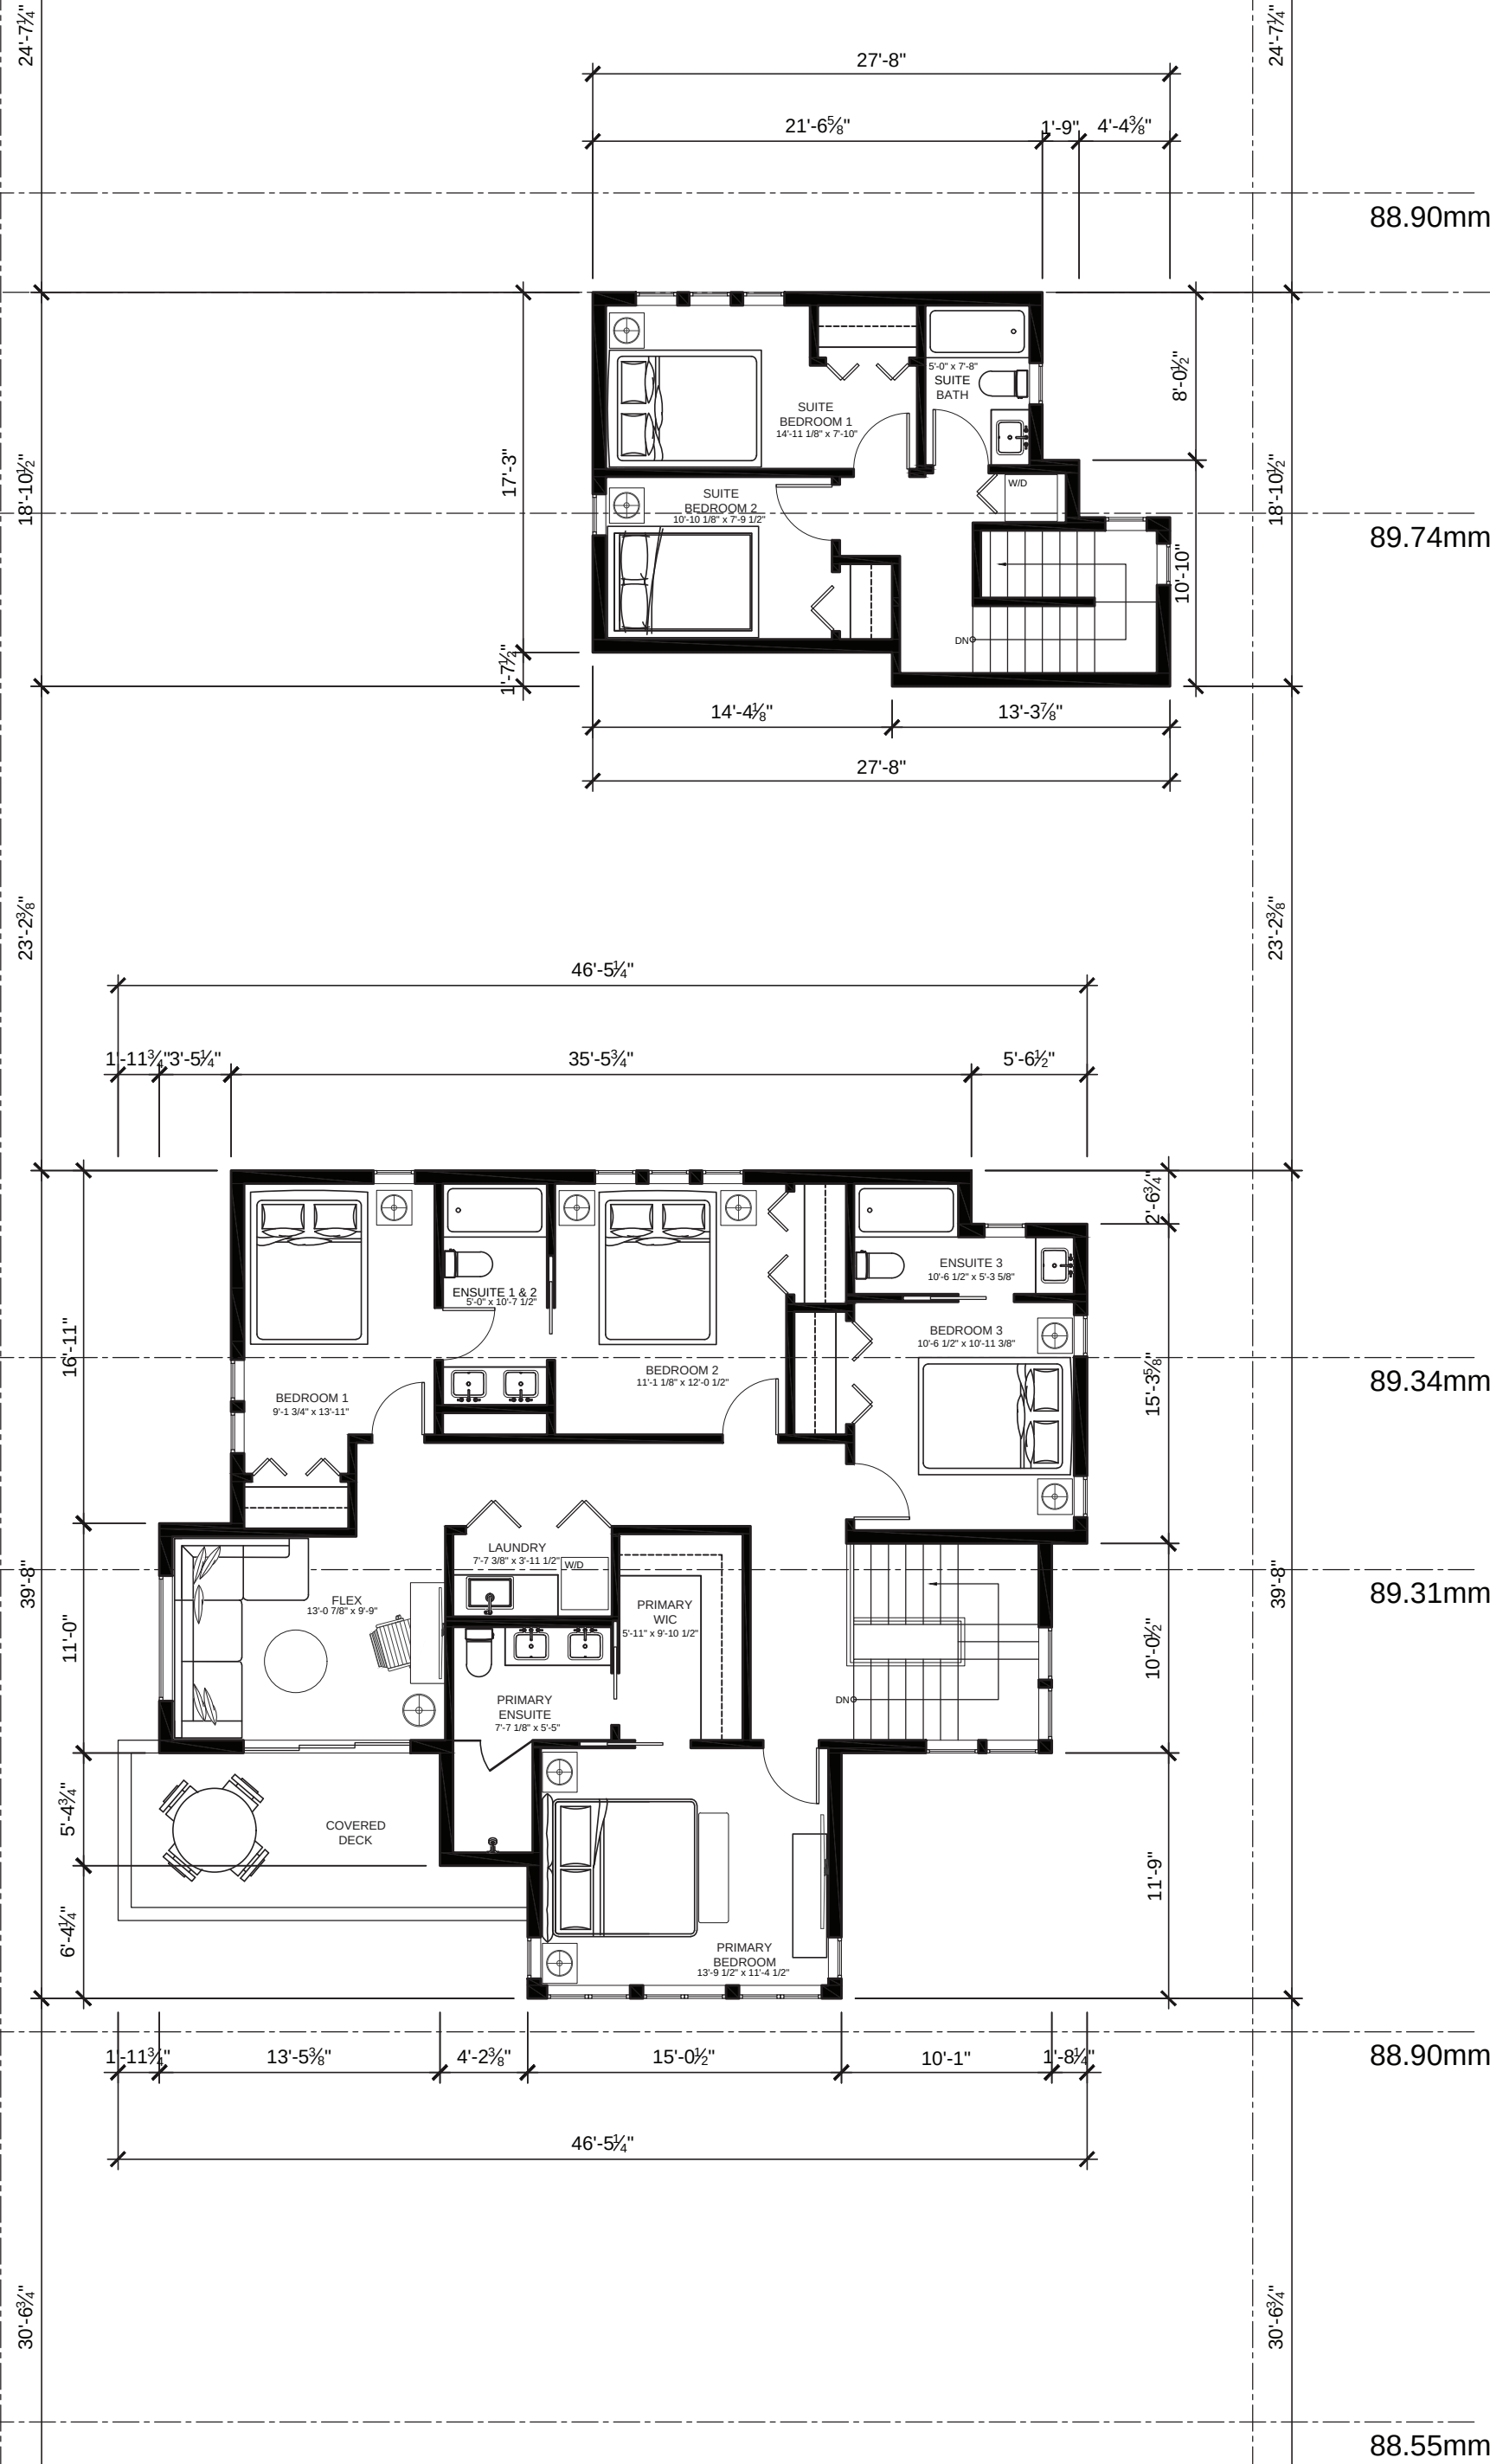


FLOOR PLAN DIRECTION PACKAGE - PART 1|2
P-23-17-02 - [URBAN PRAIRIE]



UPPER FLOOR = 1351.24 SQ.FT.
SUITE UPPER FLOOR = 439.54 SQ.FT.
TOTAL = 1790.78 SQ.FT.


LEVEL 02 | V02
1/8" = 1'0"
OPTION B

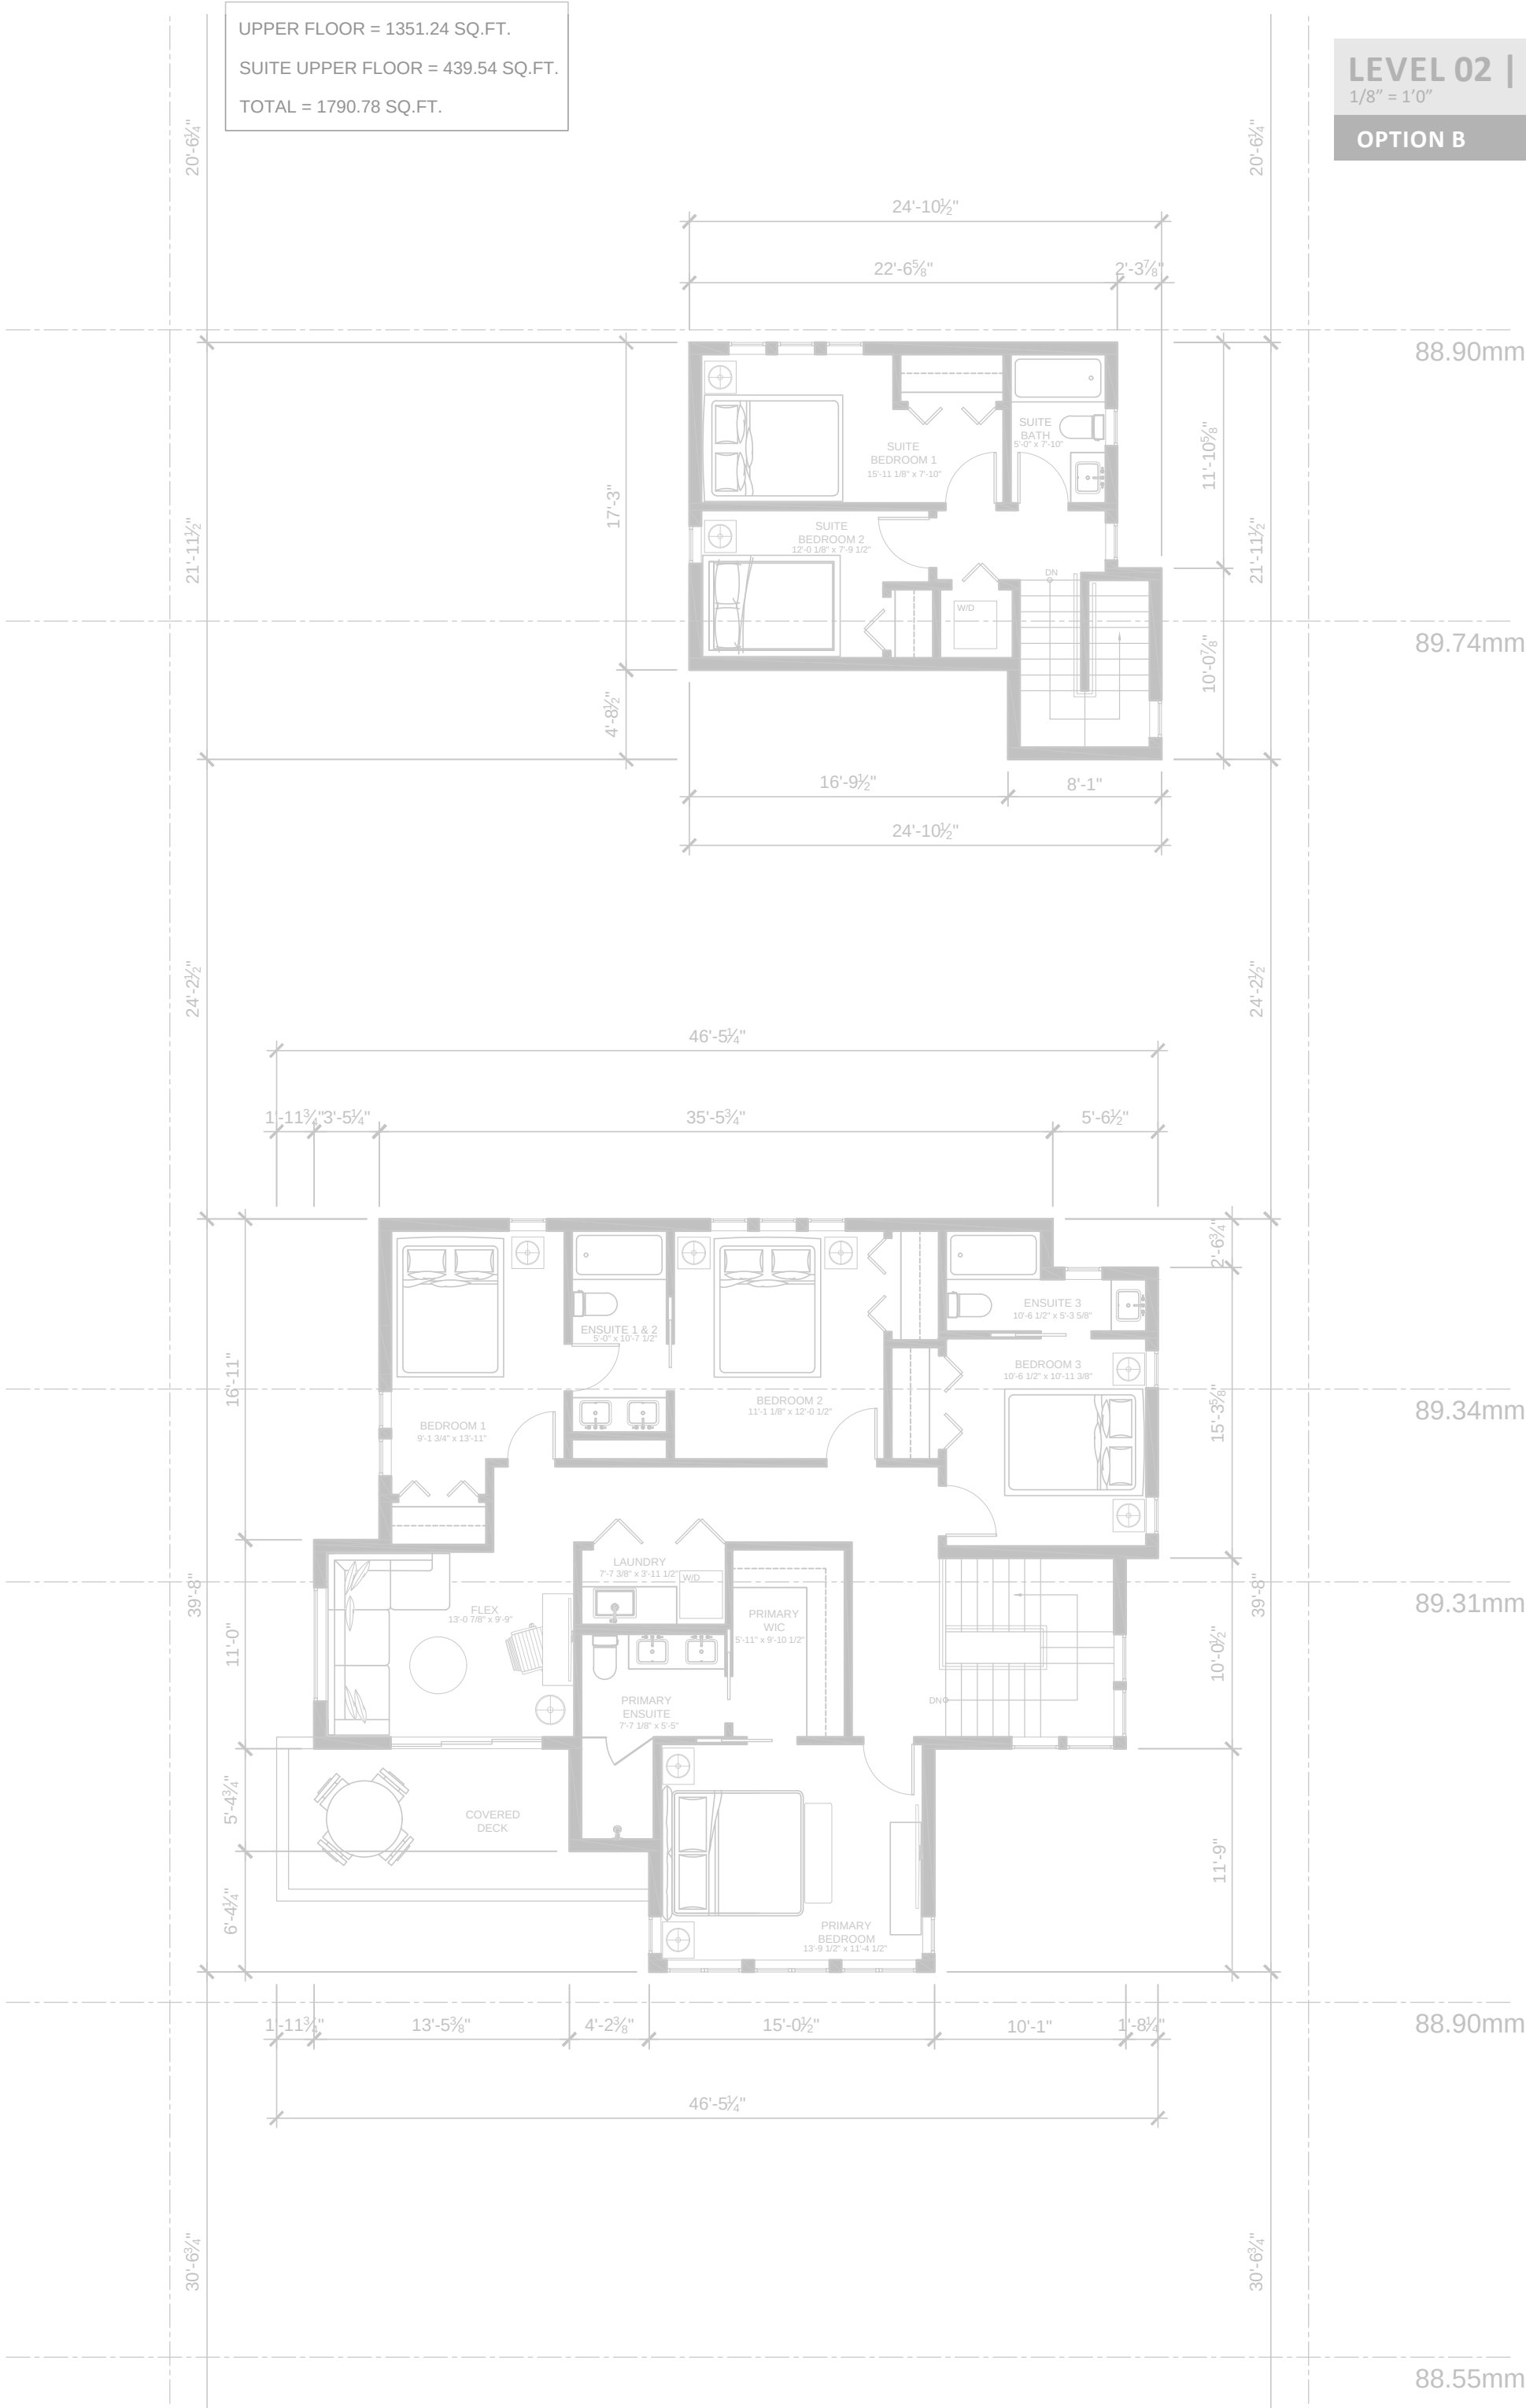




LEVEL 02 | V01
1/8" = 1'0"

OPTION B

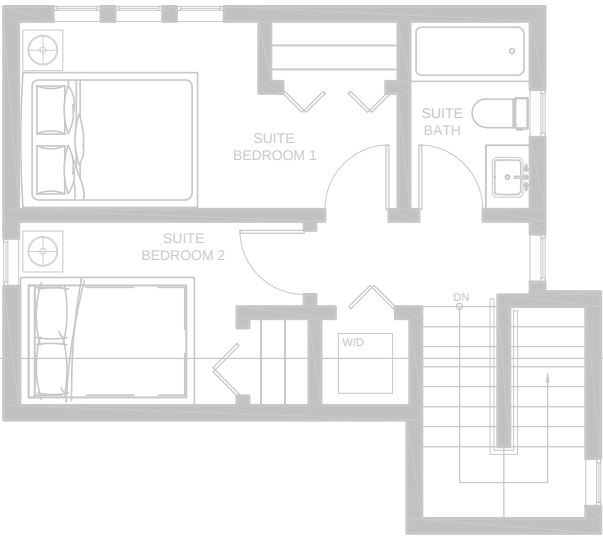

88.90mm

89.74mm

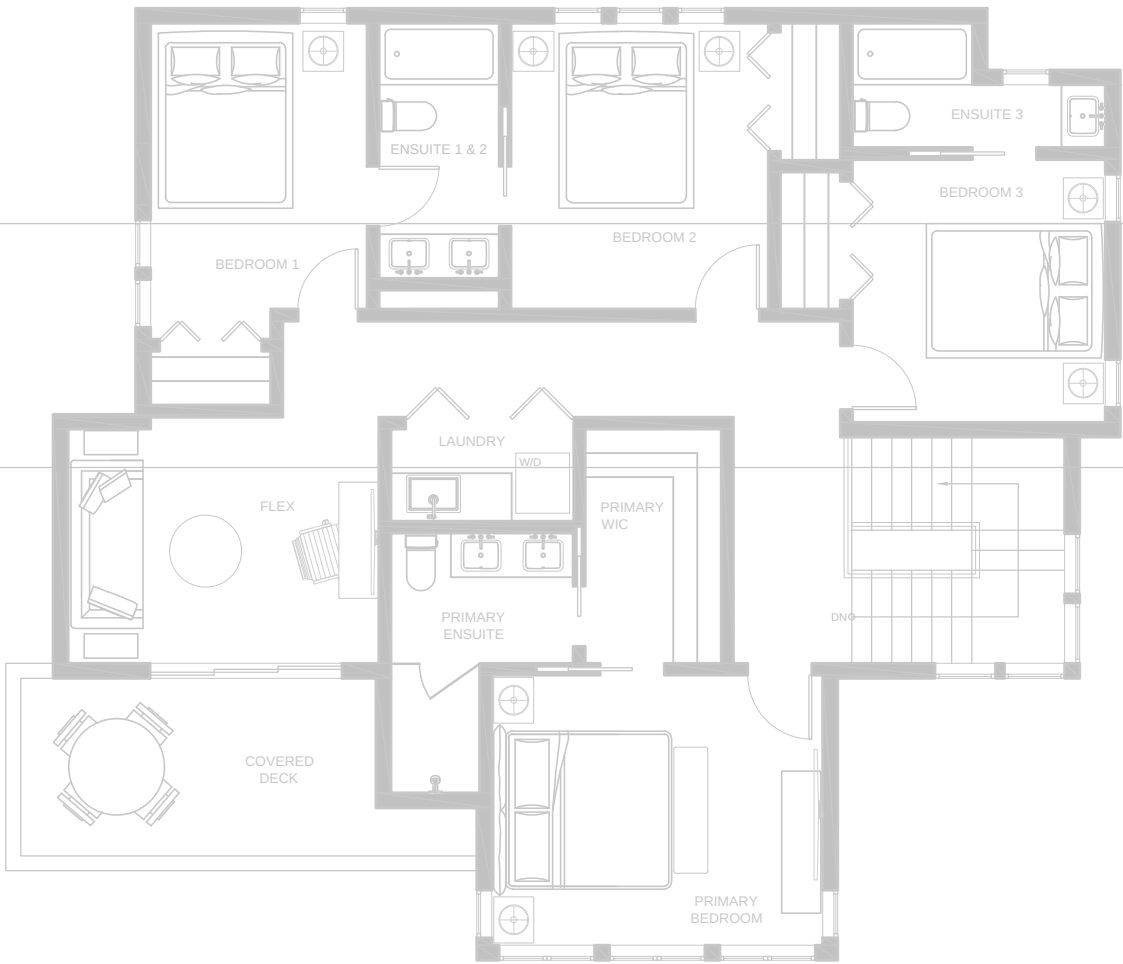

89.34mm

89.31mm

88.90mm

UPPER FLOOR = 1351.24 SQ.FT.
SUITE UPPER FLOOR = 439.54 SQ.FT.
TOTAL = 1790.78 SQ.FT.

88.55mm