


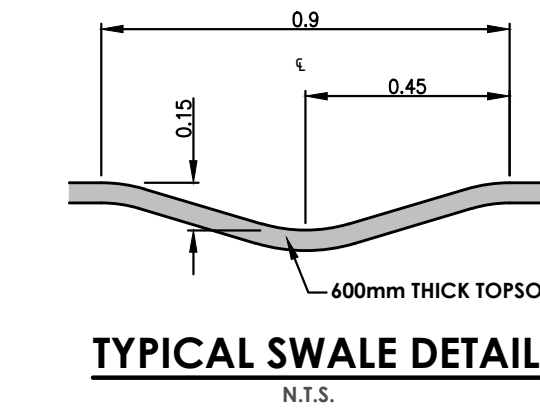

LEGAL DESCRIPTION				"BY SEALING AND SIGNING THIS DRAWING, I CERTIFY THAT THE INFORMATION CONTAINED IN THESE DRAWINGS ACCURATELY REFLECTS THE ORIGINAL DESIGN, ADDENDA, CHANGE ORDERS AND MATERIAL DESIGN CHANGES MADE DURING CONSTRUCTION AND FIELD REVIEWED BY ME, OR MY REPRESENTATIVE, AND THAT THE AS-CONSTRUCTED WORKS SUBSTANTIALLY COMPLY WITH THE ORIGINAL DESIGN INTENT. HOWEVER, I DO NOT ACCEPT RESPONSIBILITY FOR THE ACCURACY OR COMPLETENESS OF THE AS-CONSTRUCTED INFORMATION SUPPLIED BY OTHERS CONTAINED IN THESE DRAWINGS."				CONSULTANT  GurSimer Design and Management Inc. Tel: 778-895-658 Email: nirvair@gs-gm.com				CITY OF SURREY				CLIENT JAS VIRK ADDRESS 1 ADDRESS 2 TEL: TITLE SITE GRADING PLAN 1711/1717/1729 – 157 STREET				SEAL January 5, 2022				SCALE: HOR: 1:250 VERT. —				DATE (YYYY.MM.DD) 2021.12.10				SURREY PROJECT NUMBER TO BE DETERMINED			
SURVEY BENCHMARK MON: 8671 LOCATED AT 156 ST, SOUTH OF 19 AVE SCALE FACTOR: ELEV. 94.738m																								DESIGNED NS				CONSULTANT PROJ. NO. 21—063				DRAWING TYPE SITE GRADING			
<table><tr><th>REV.</th><th>DATE</th><th>DESCRIPTION</th><th>BY</th></tr><tr><td>5</td><td></td><td></td><td></td></tr><tr><td>4</td><td></td><td></td><td></td></tr><tr><td>3</td><td></td><td></td><td></td></tr><tr><td>2</td><td></td><td></td><td></td></tr><tr><td>1</td><td></td><td></td><td></td></tr></table>				REV.	DATE	DESCRIPTION	BY	5				4				3				2				1				DWG. NO. 04				REV. —			
REV.	DATE	DESCRIPTION	BY																																
5																																			
4																																			
3																																			
2																																			
1																																			

DESTROY ALL PRINTS BEARING PREVIOUS NUMBER