


FOCUSEDINTERIORS

P-23-27-04 - [4 NORTH CREEK] 6874 184 STREET, SURREY, BC V3S 2J5 CANADA

INTERIOR - COMPLIMENTARY LIGHTING DIRECTION PACKAGE
ISSUED: 2024.02.01.V02

TYPICAL
LIGHTING


LOT 1

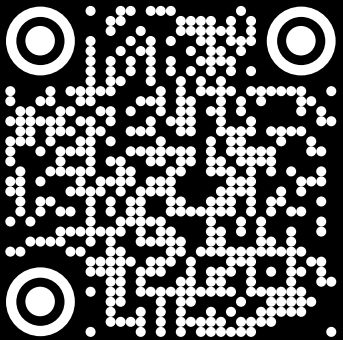

GENERAL PROJECT PAGE


<https://focusedinteriors.com/site/project-page-23-27-04/>

- Recessed Pot Fixture
- Wall Sconce Fixture
- Under Cabinet Lighting
- Pendant Light Fixture
- Flush-Mounted Light Fixture
- Semi-Flush Light Fixture
- Chandelier Light Fixture

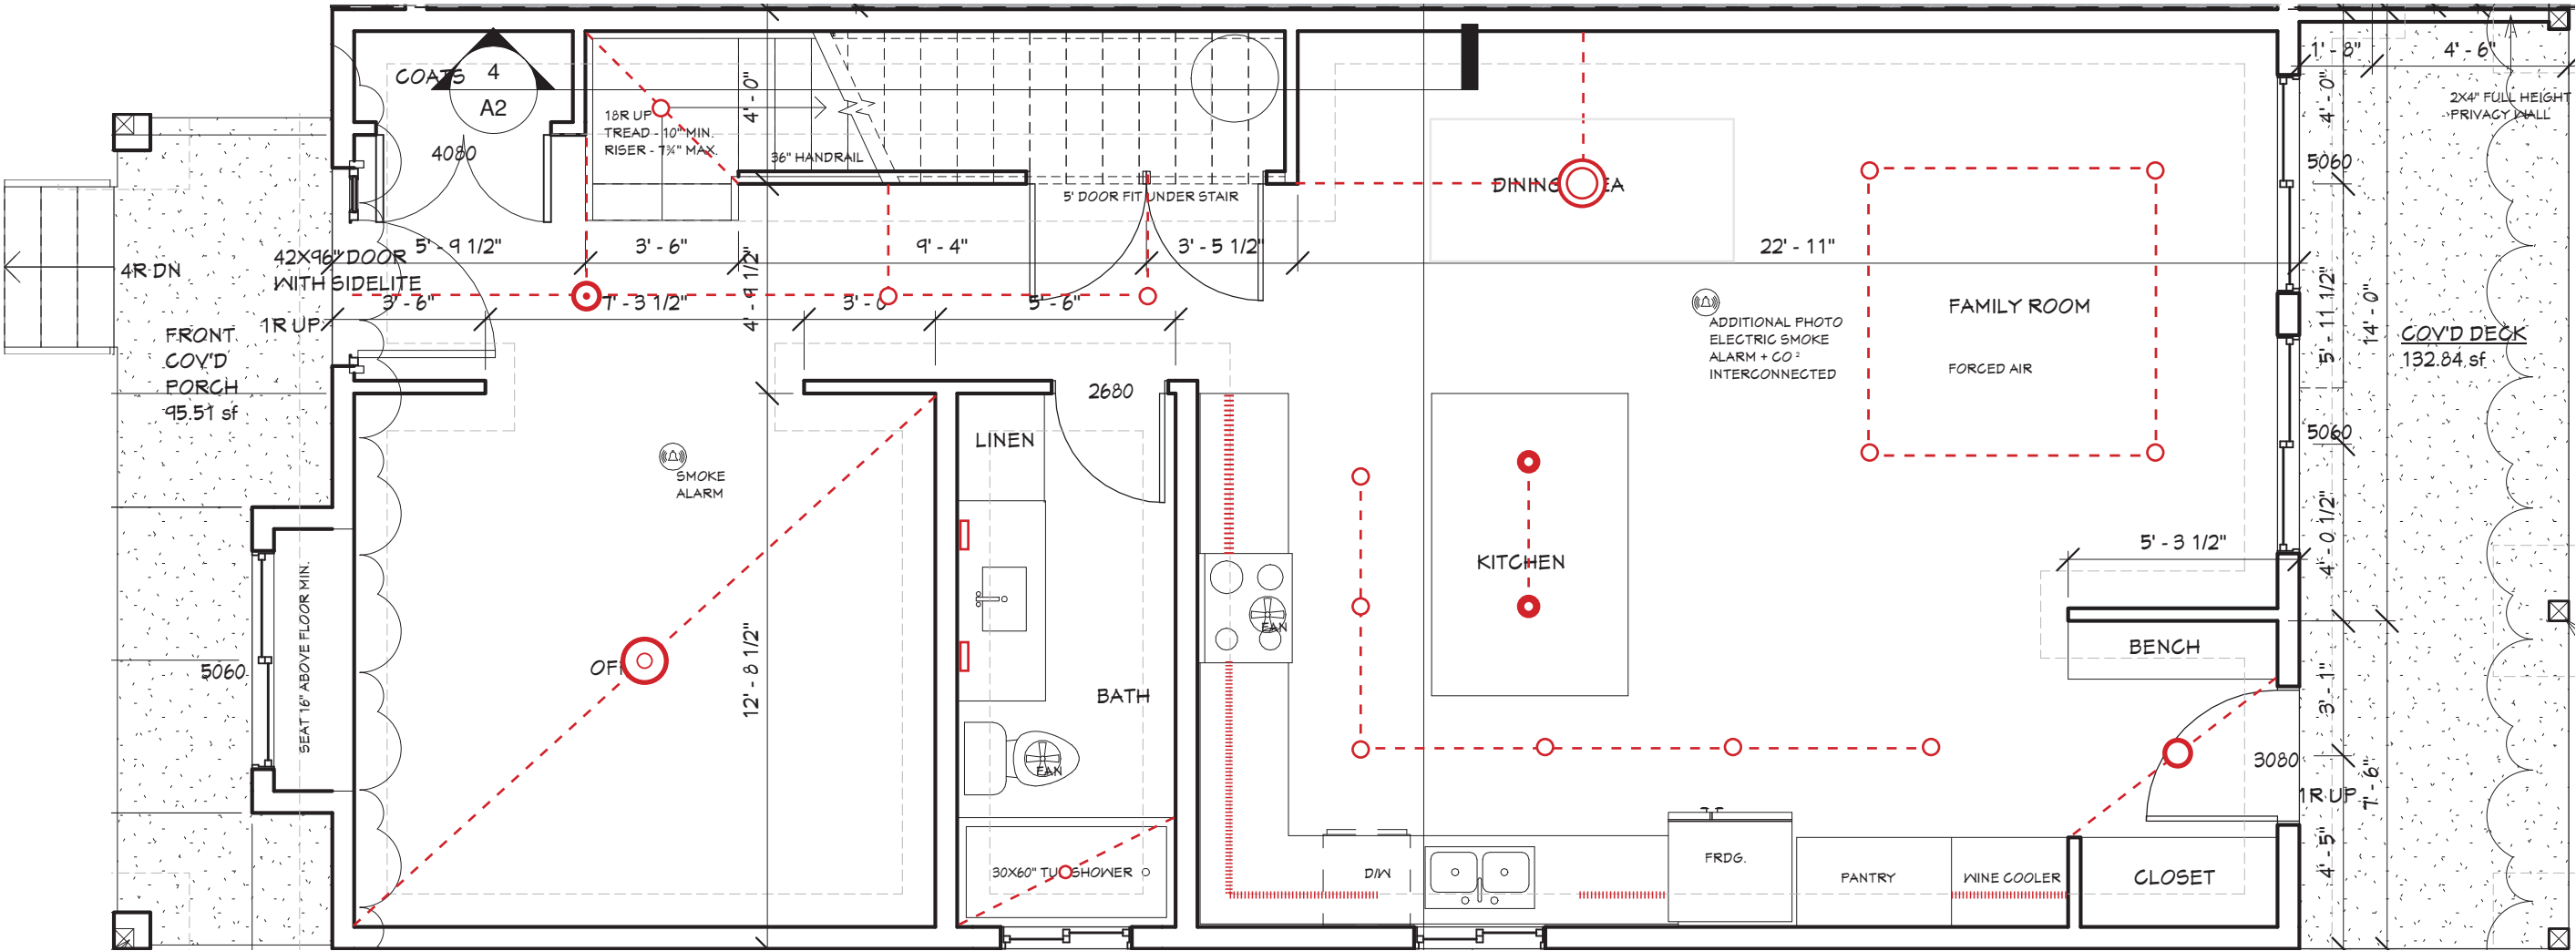

MAIN LEVEL

- Recessed Pot Fixture
- Wall Sconce Fixture
- Under Cabinet Lighting
- Pendant Light Fixture
- Flush-Mounted Light Fixture
- Semi-Flush Light Fixture
- Chandelier Light Fixture

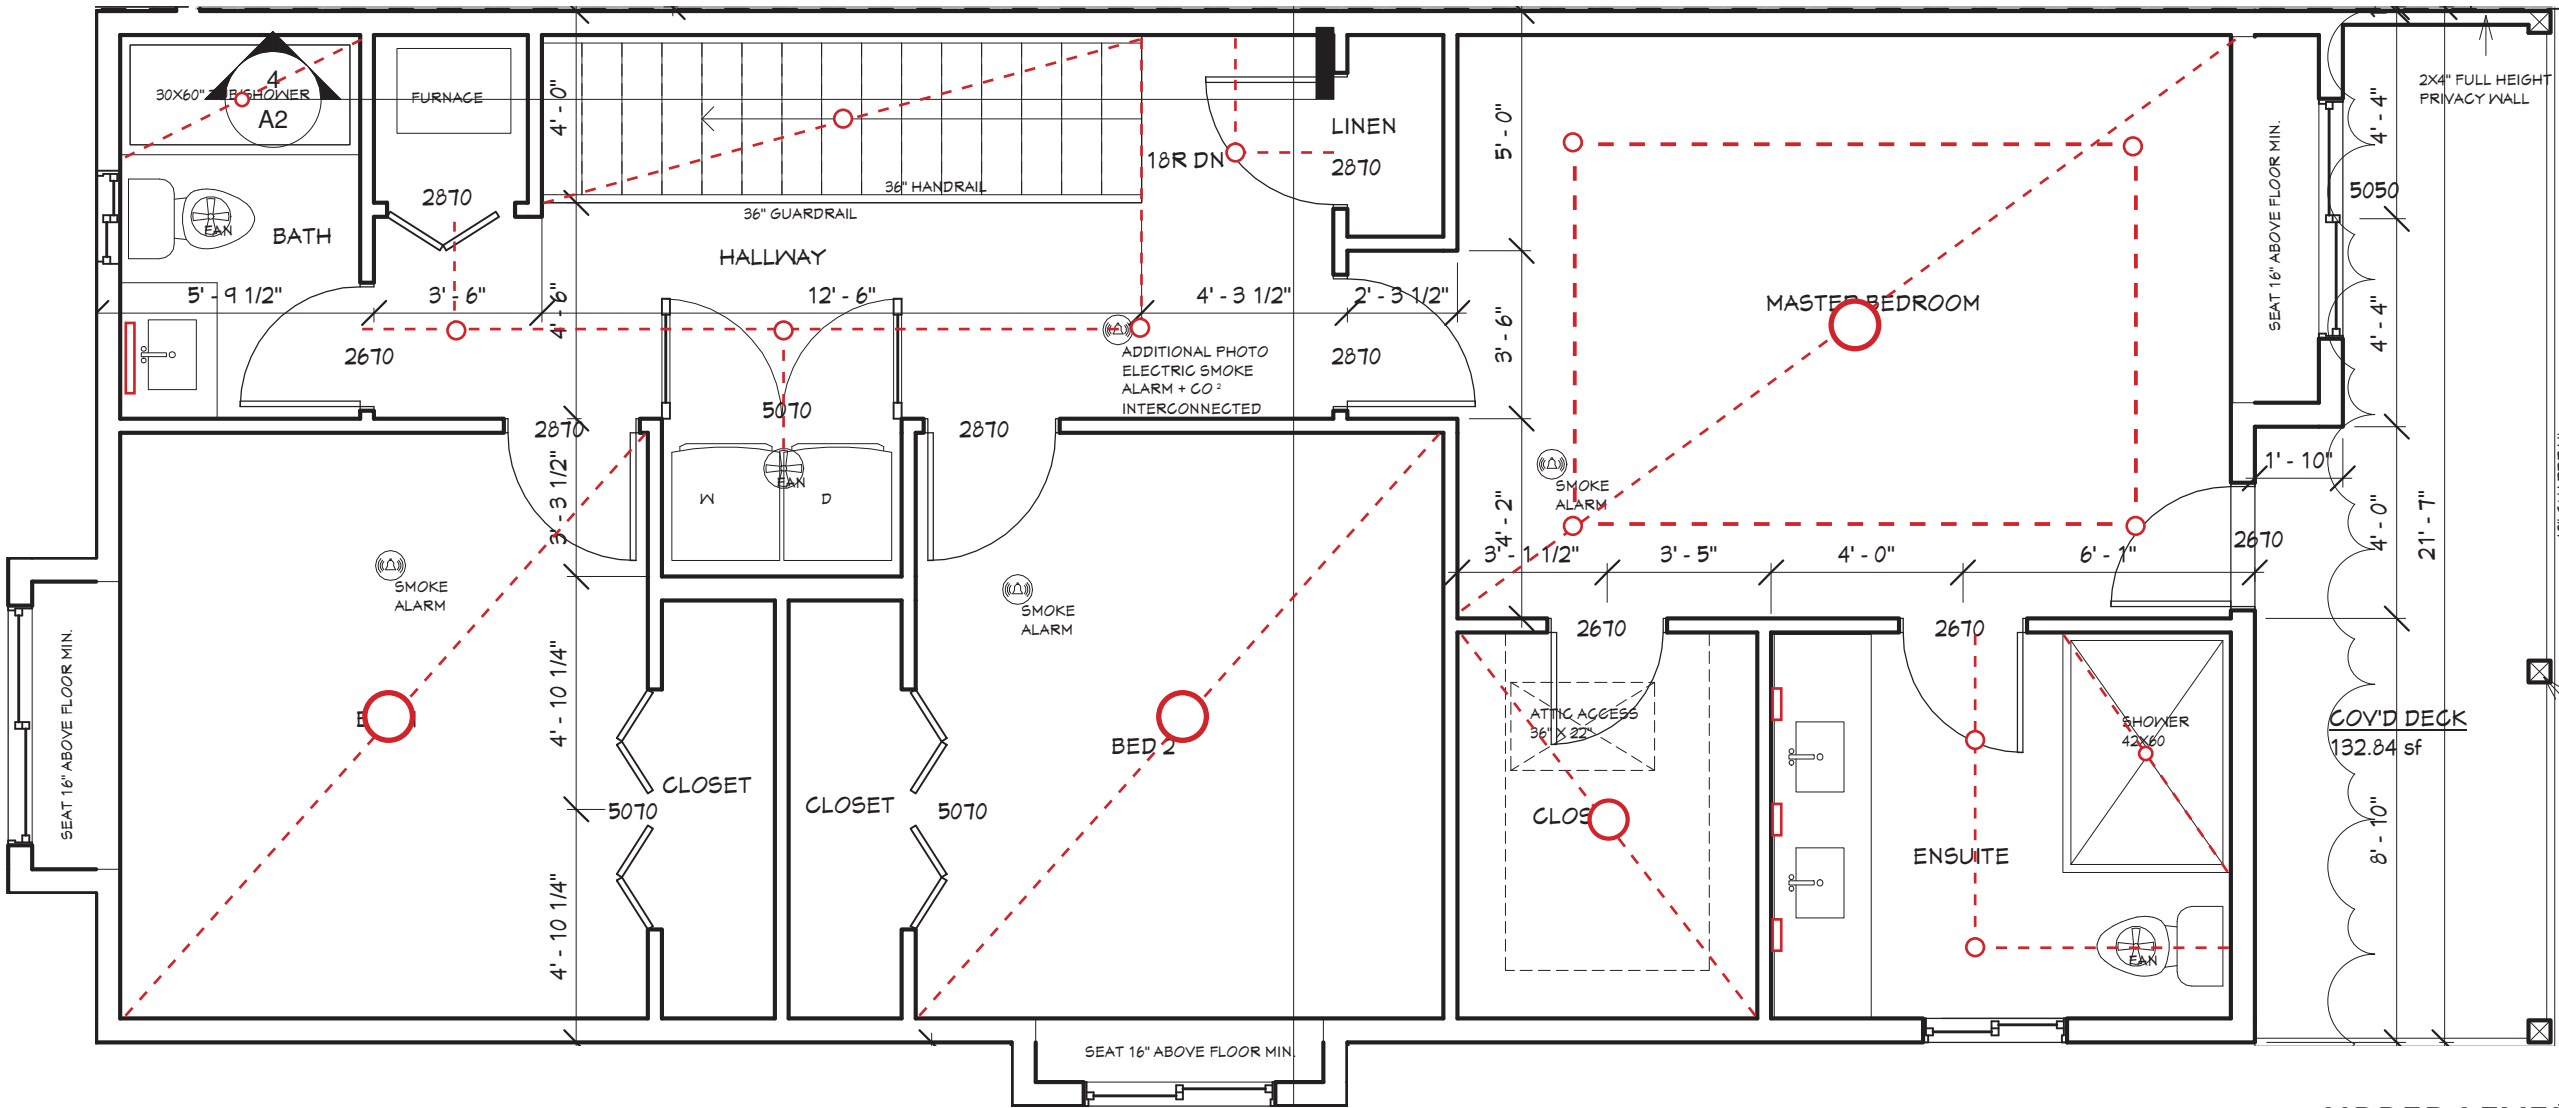

UPPER LEVEL