



DESIGN DIRECTION PACKAGE - PART 2 | 3

ISSUED: 2022.08.17


SCHEME 01
TIMELESS MODERN

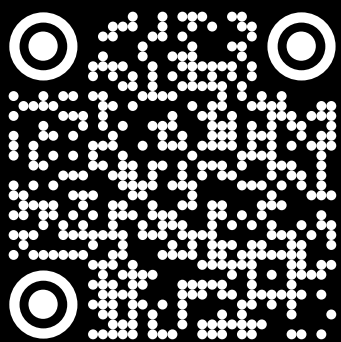

GENERAL PROJECT PAGE
<https://focusedinteriors.com/site/project-page-portfolio/>

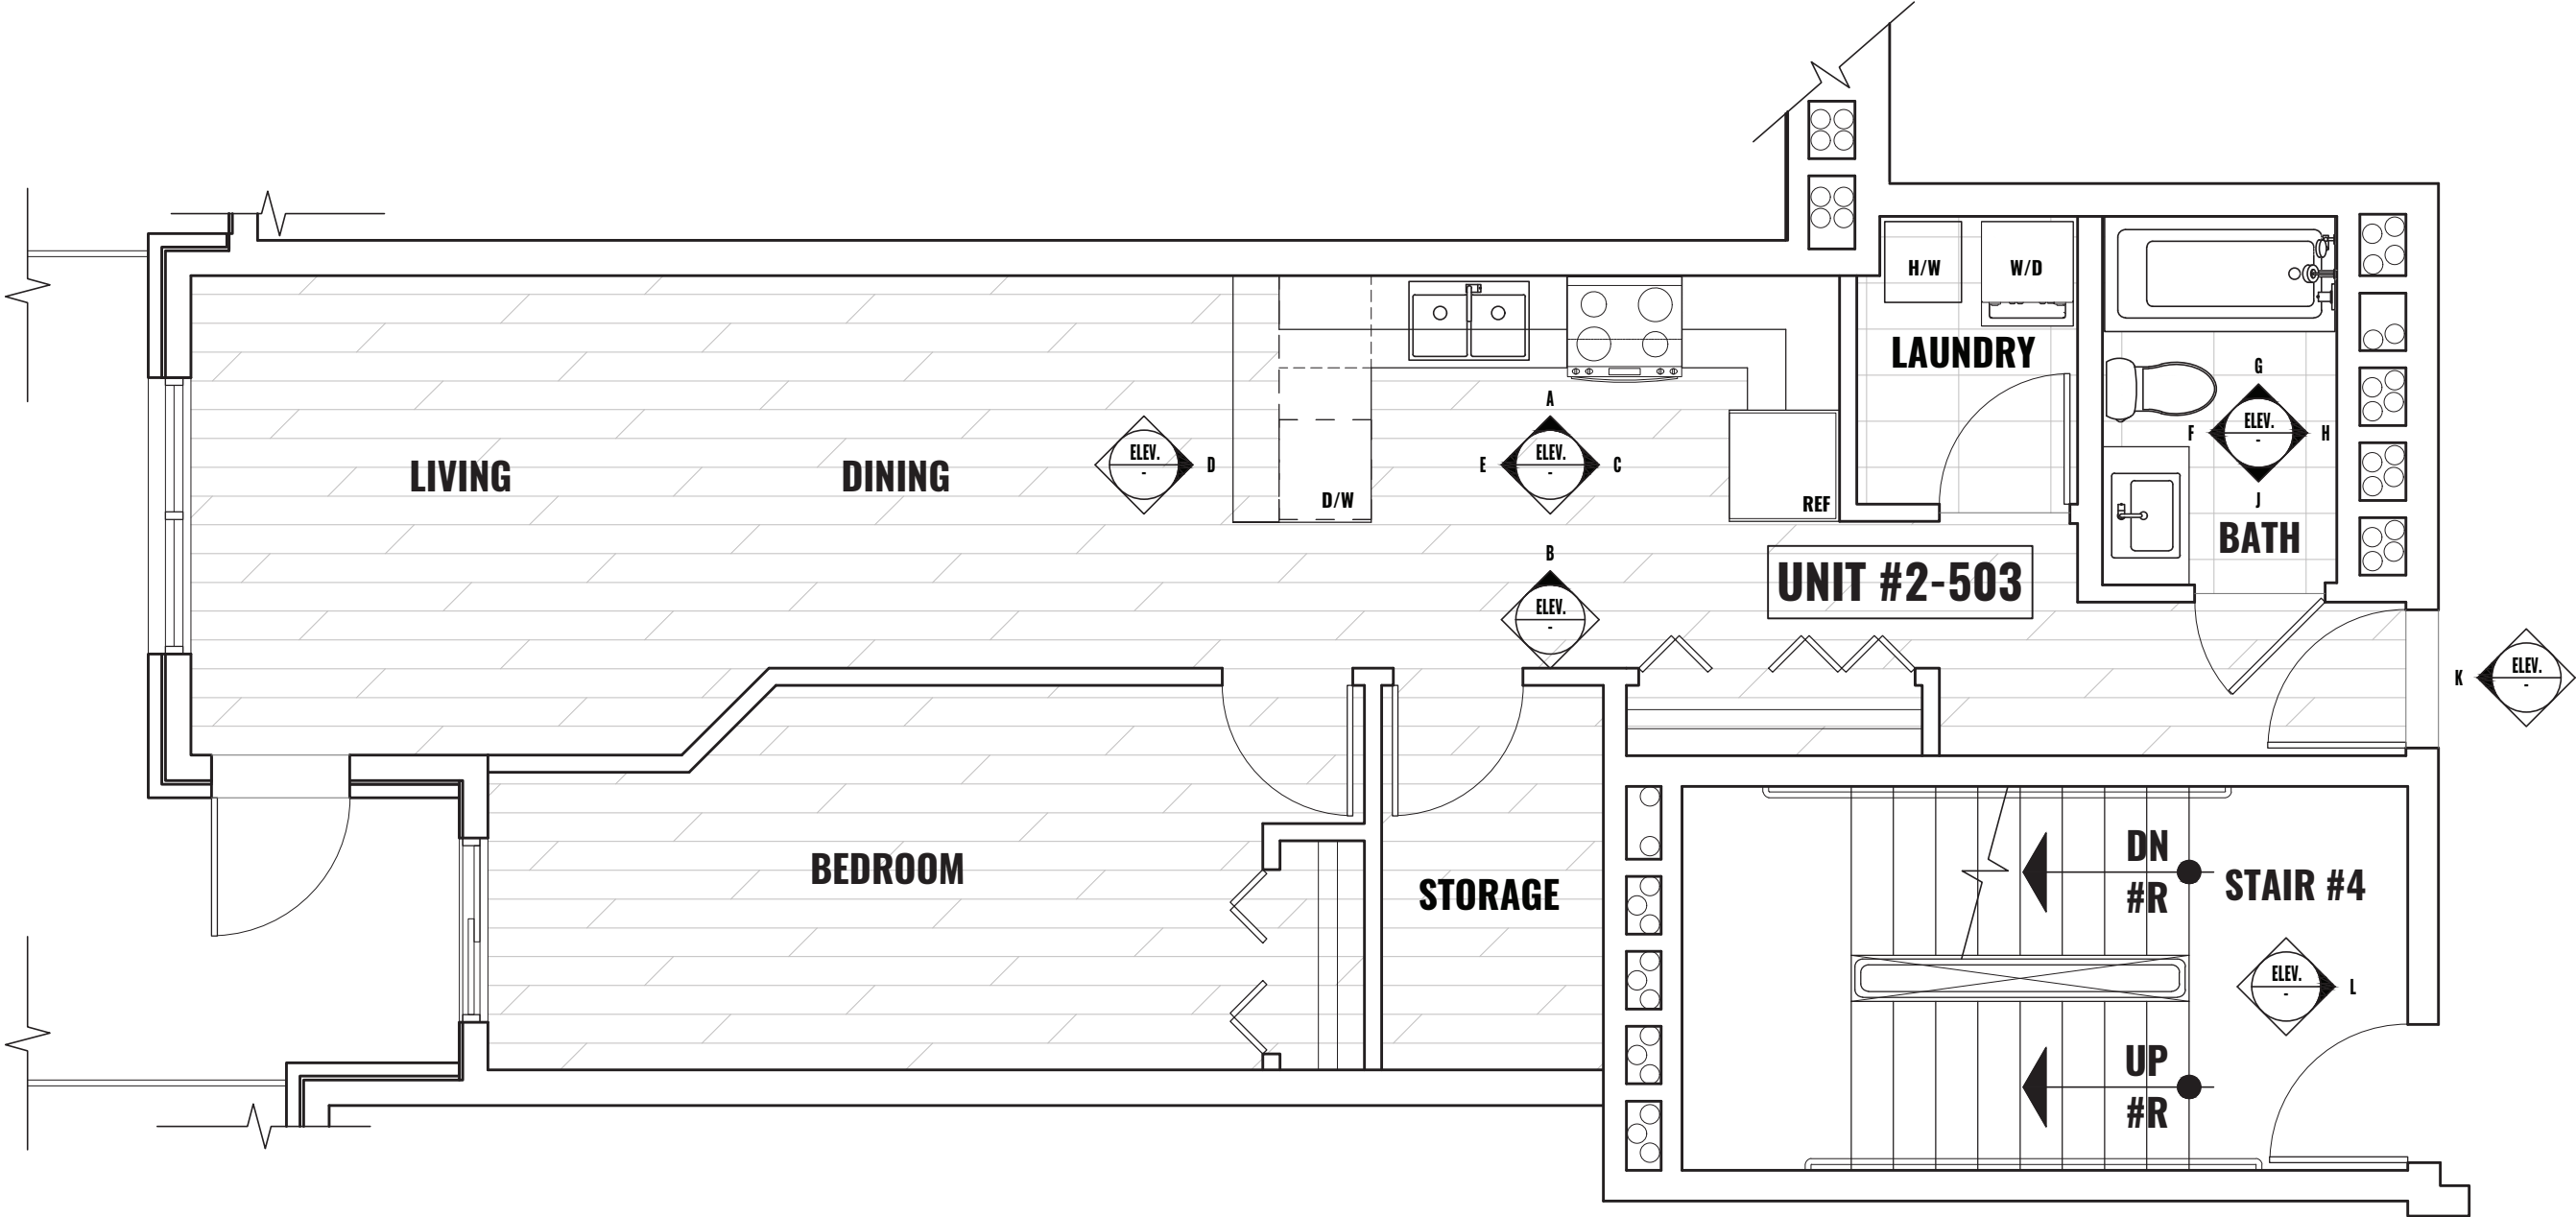

1 FLOOR PLAN
UNIT #2-503
1/4"=1'-0"

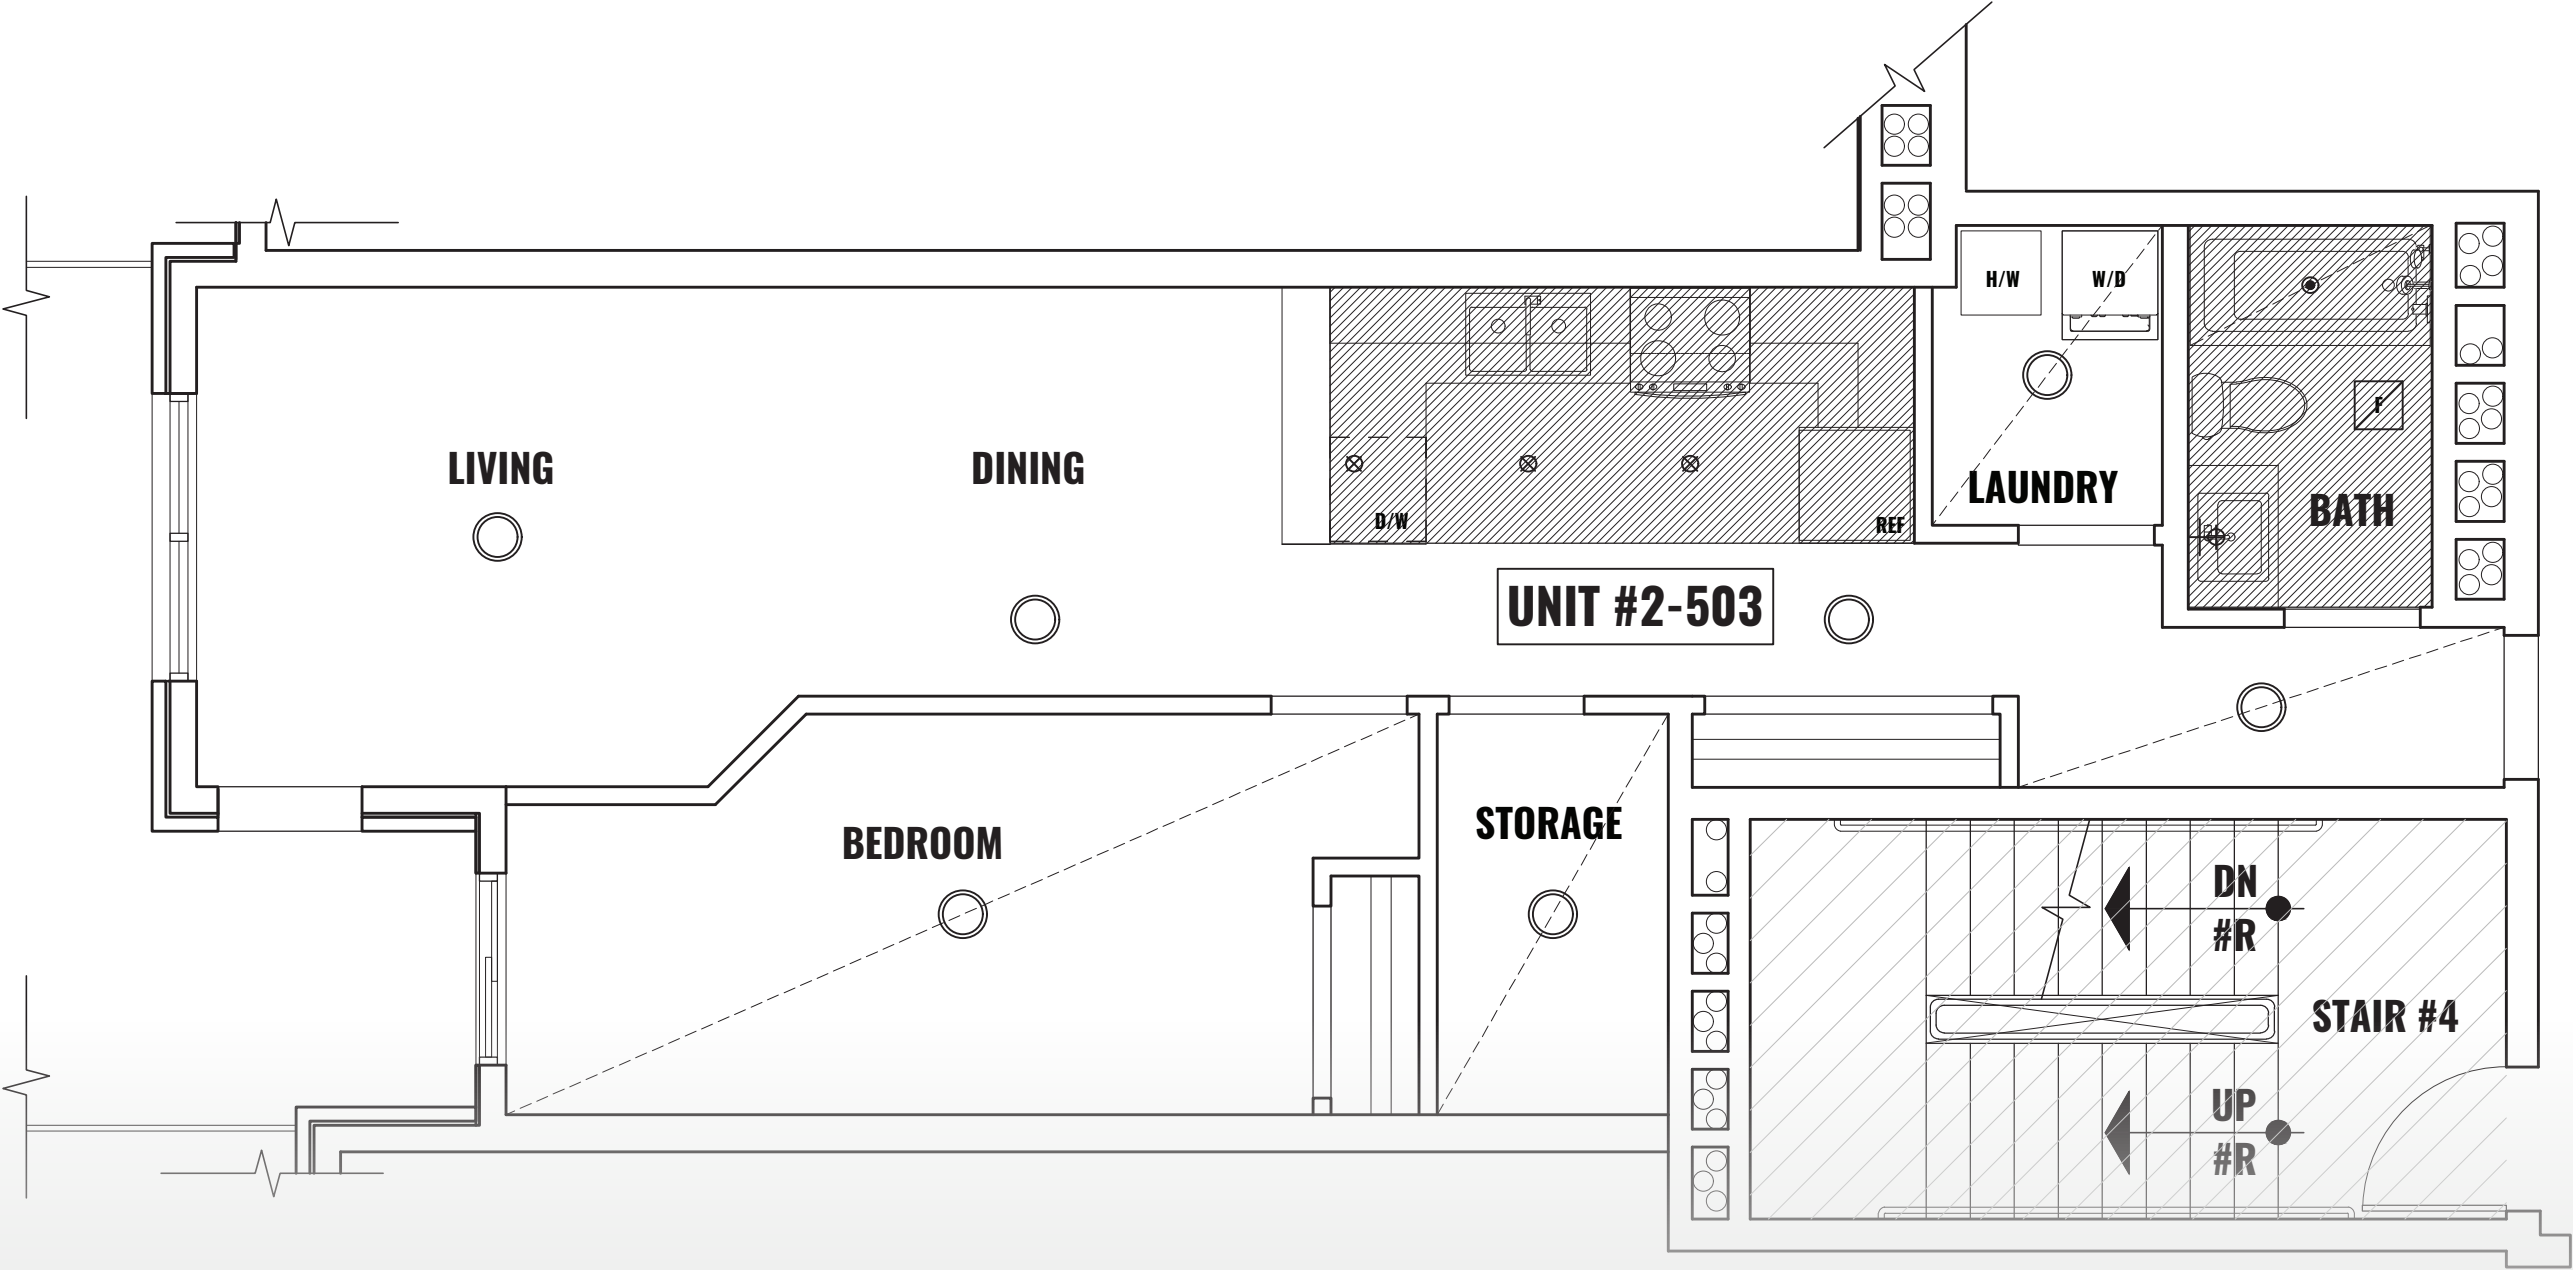

2 REFLECTED CEILING PLAN
UNIT #2-503
1/4"=1'-0"

[SAMPLE PREVIEW]