




P-00-00-00 - [PORTFOLIO] ADDRESS, CITY, PROVINCE, POSTAL CODE, COUNTRY


DESIGN DIRECTION PACKAGE - PART 3|3

ISSUED: 2022.08.17

COMMON AREA
TIMELESS MODERN

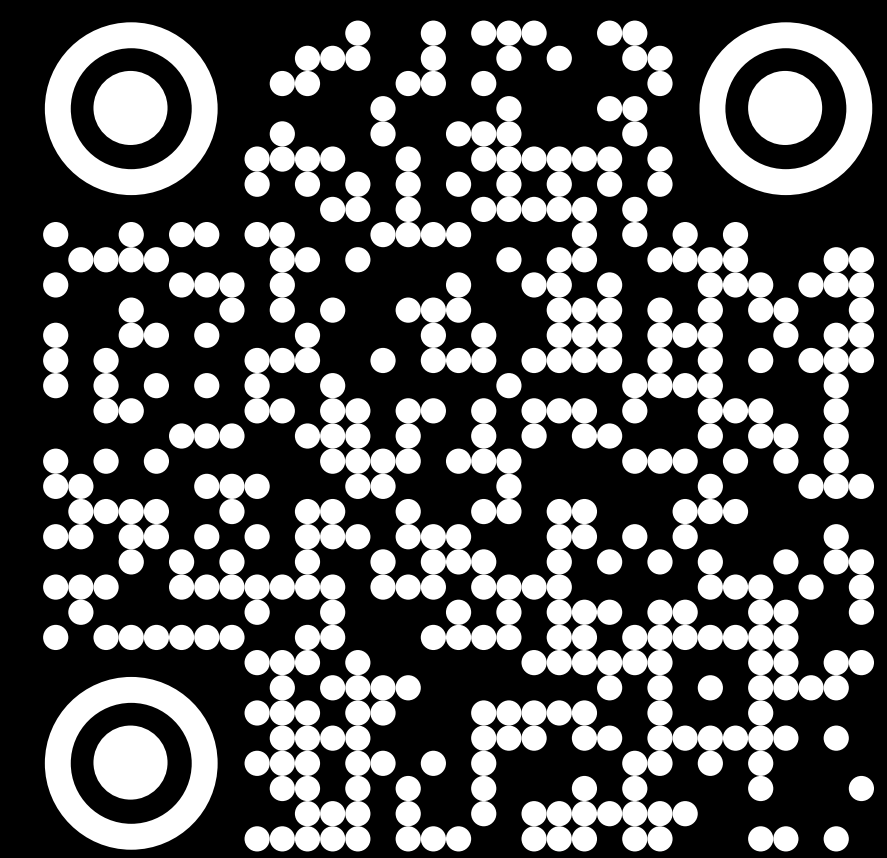



GENERAL PROJECT PAGE
<https://focusedinteriors.com/site/project-page-portfolio/>

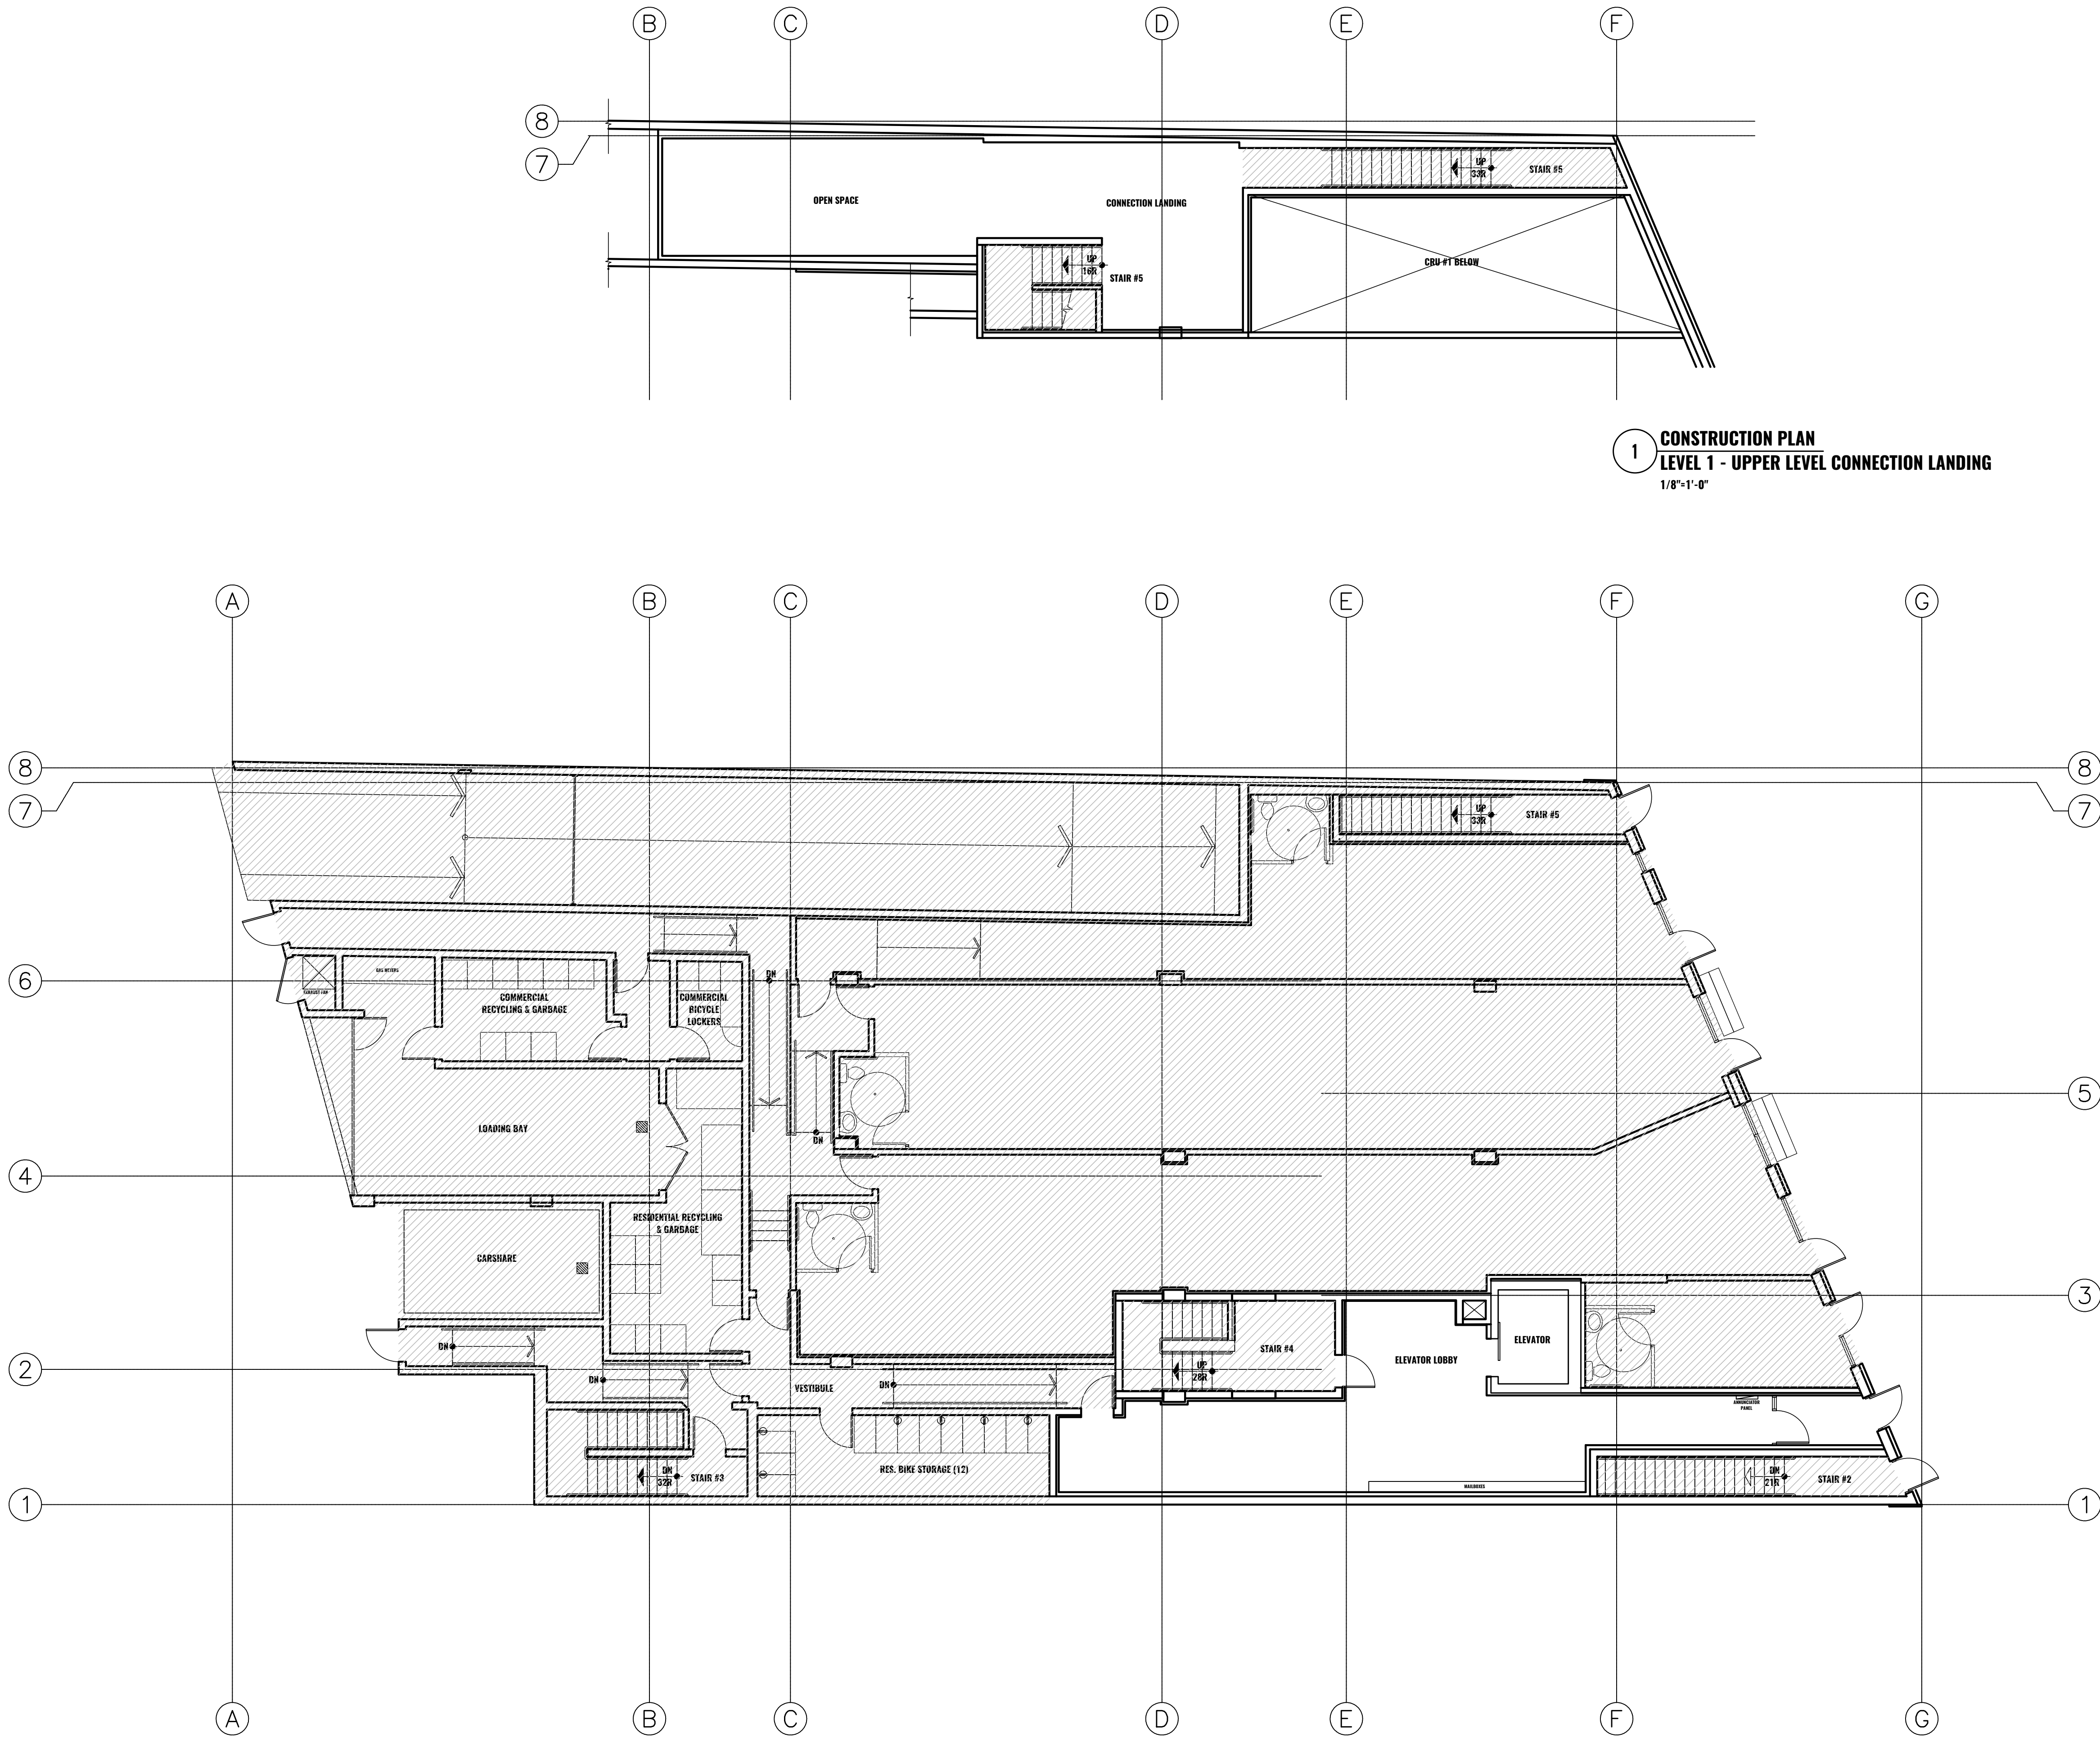

1 CONSTRUCTION PLAN
LEVEL 1 - UPPER LEVEL CONNECTION LANDING
1/8"=1'-0"

1 CONSTRUCTION PLAN
LEVEL 1
1/8"=1'-0"

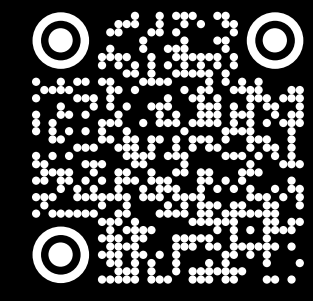

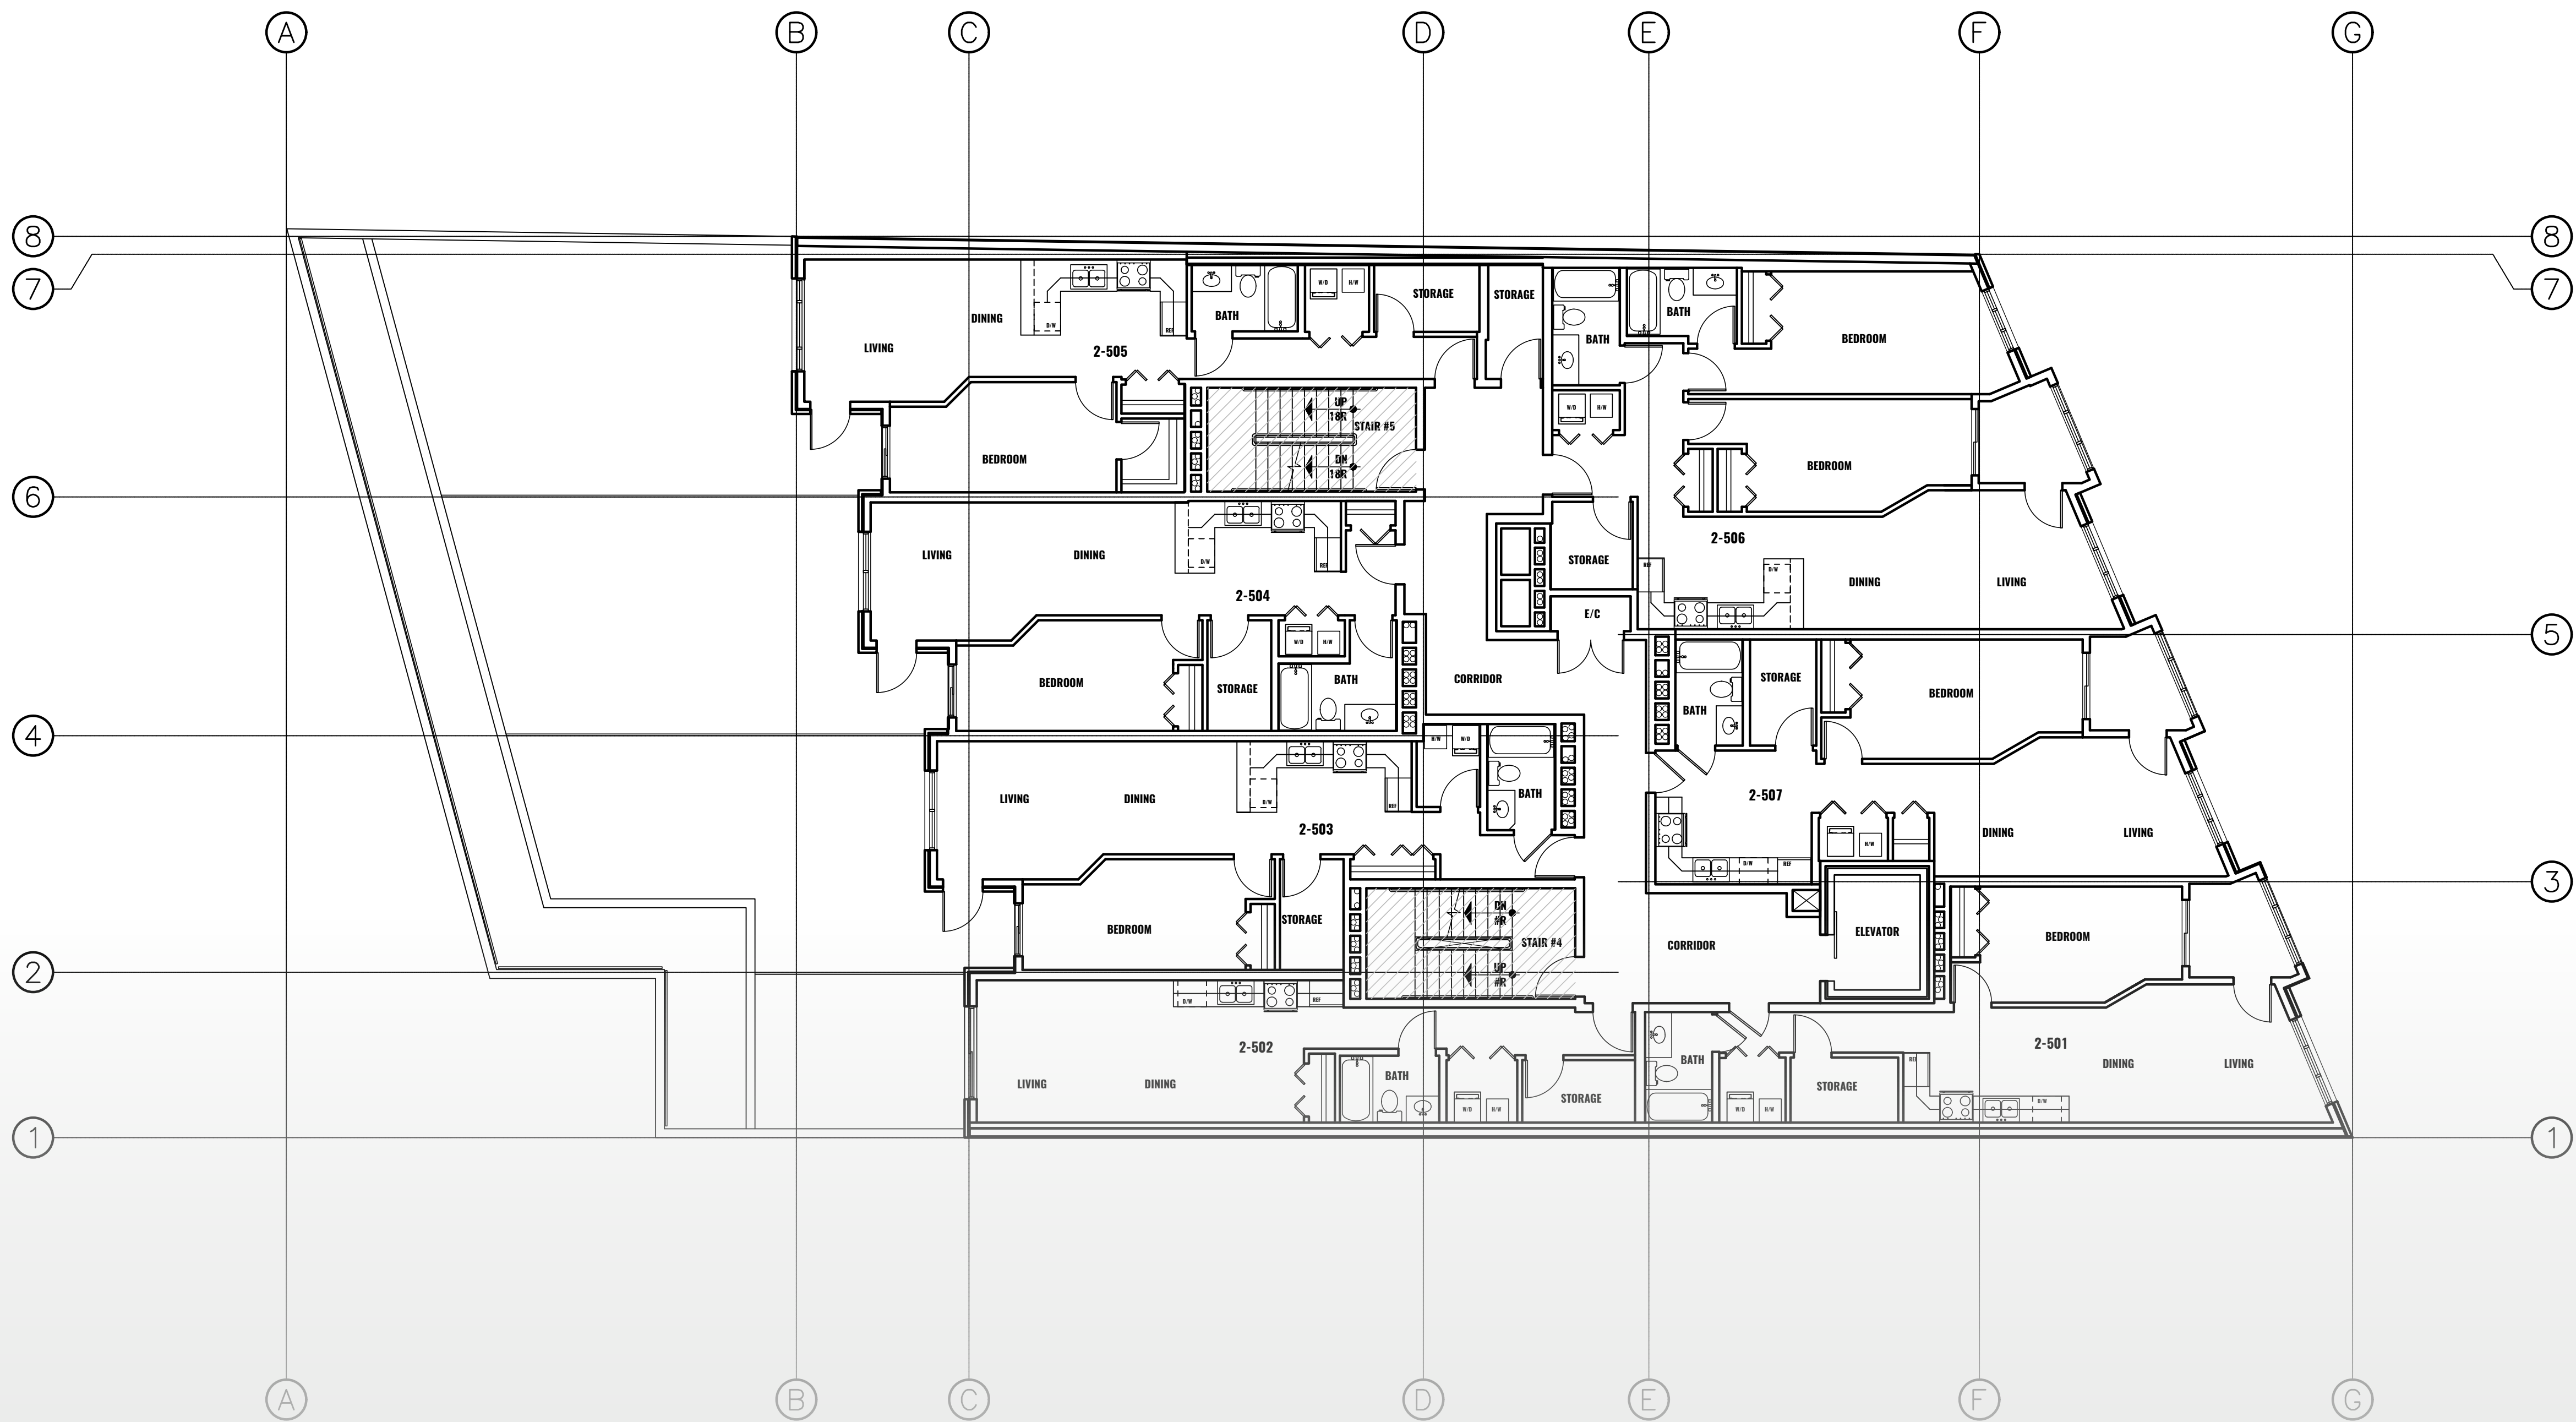

2 CONSTRUCTION PLAN
LEVELS 2-5
1/8"=1'-0"

[SAMPLE PREVIEW]

DRAWN BY
KLO
DESCRIPTION
Project Data

PROJECT NO.
P-00-00-00
PROJECT
[PORTFOLIO]

ISSUE
<IssueDate>
RE-ISSUE
<ReIssueDate>

CLIENT
DEVELOPER
<ClientAddress>

» FOCUSED INTERIORS
interior design + rendering studio
778.242.2778 | SALES@FOCUSEDINTERIORS.COM
WWW.FOCUSEDINTERIORS.COM | METRO VANCOUVER, BC, CANADA