


DESIGN DIRECTION PACKAGE
ISSUED: 2023.05.16


**M O D E R N
T R A D I T I O N A L**

CABINET DWGS.

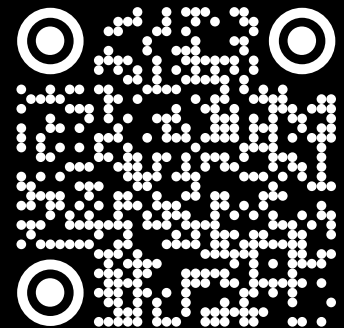


GENERAL PROJECT PAGE


<https://focusedinteriors.com/site/project-page-portfolio/>

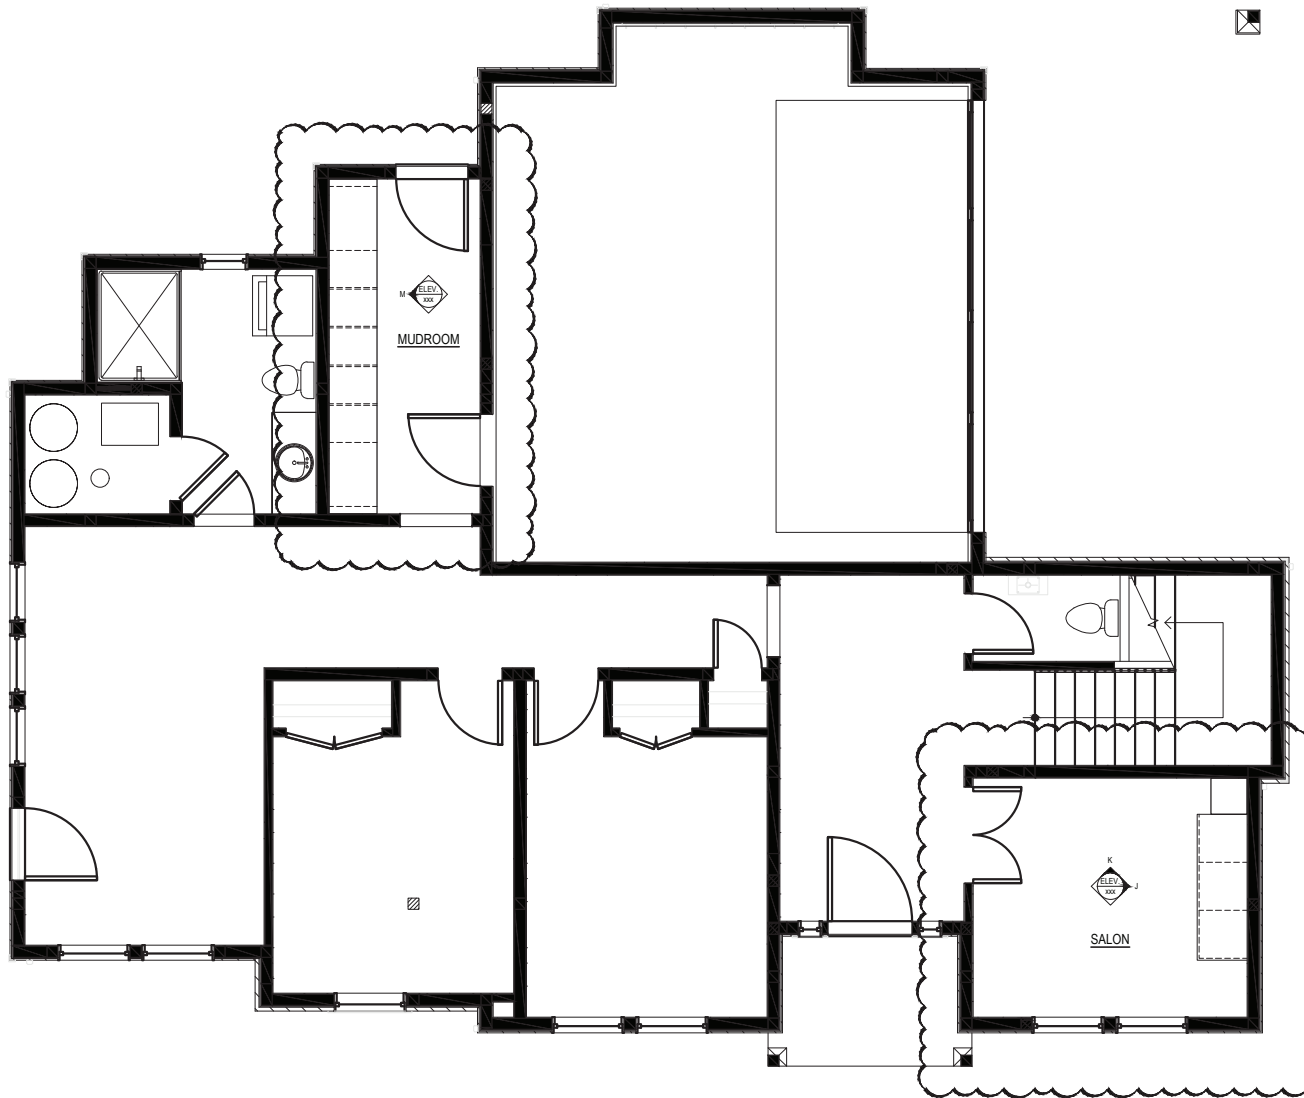


GROUND FLOOR - LEVEL 01
3/8" = 1'-0"

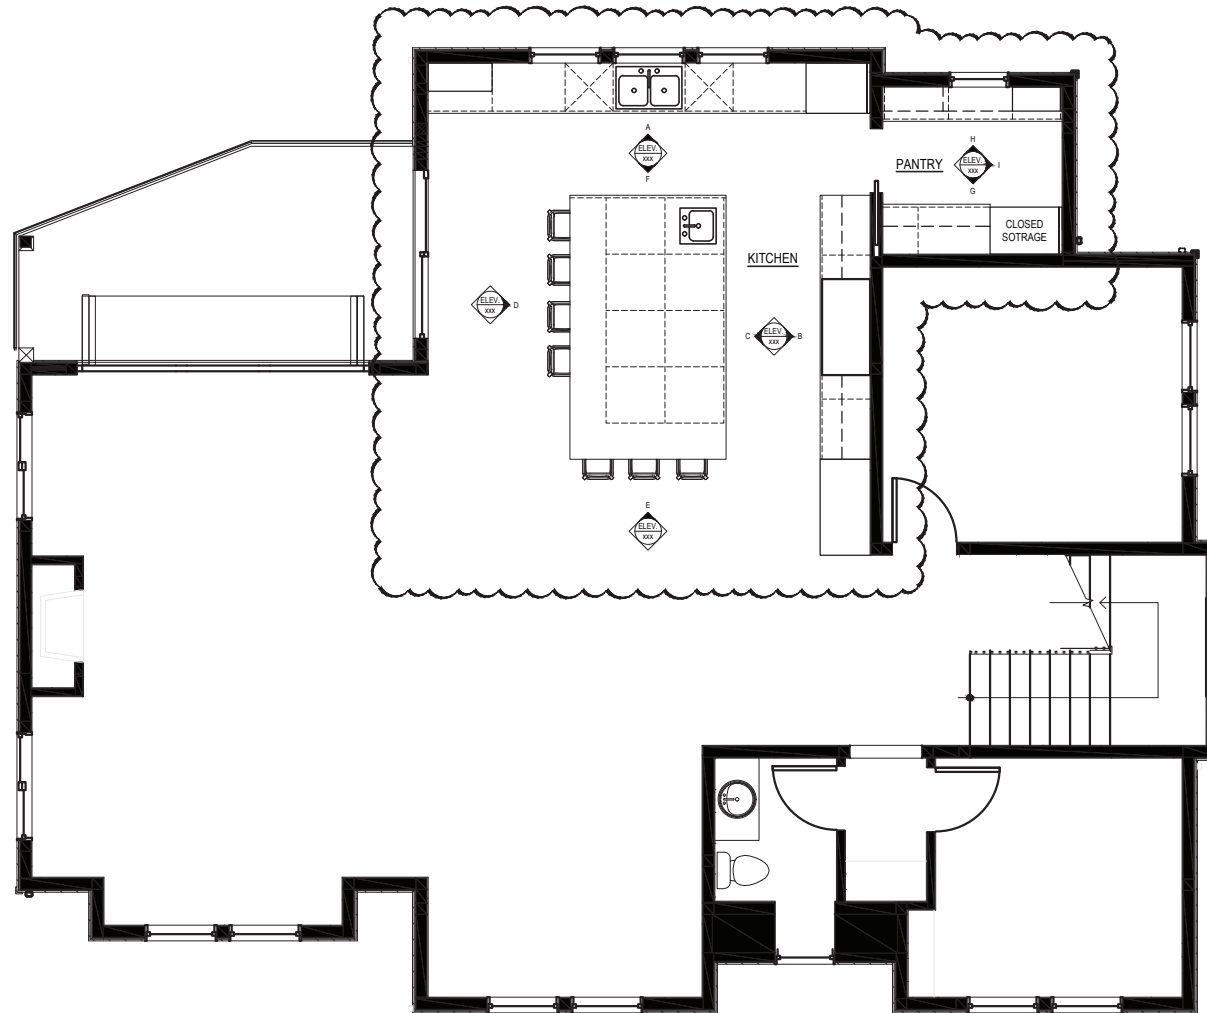


MAIN FLOOR - LEVEL 02
3/8" = 1'-0"

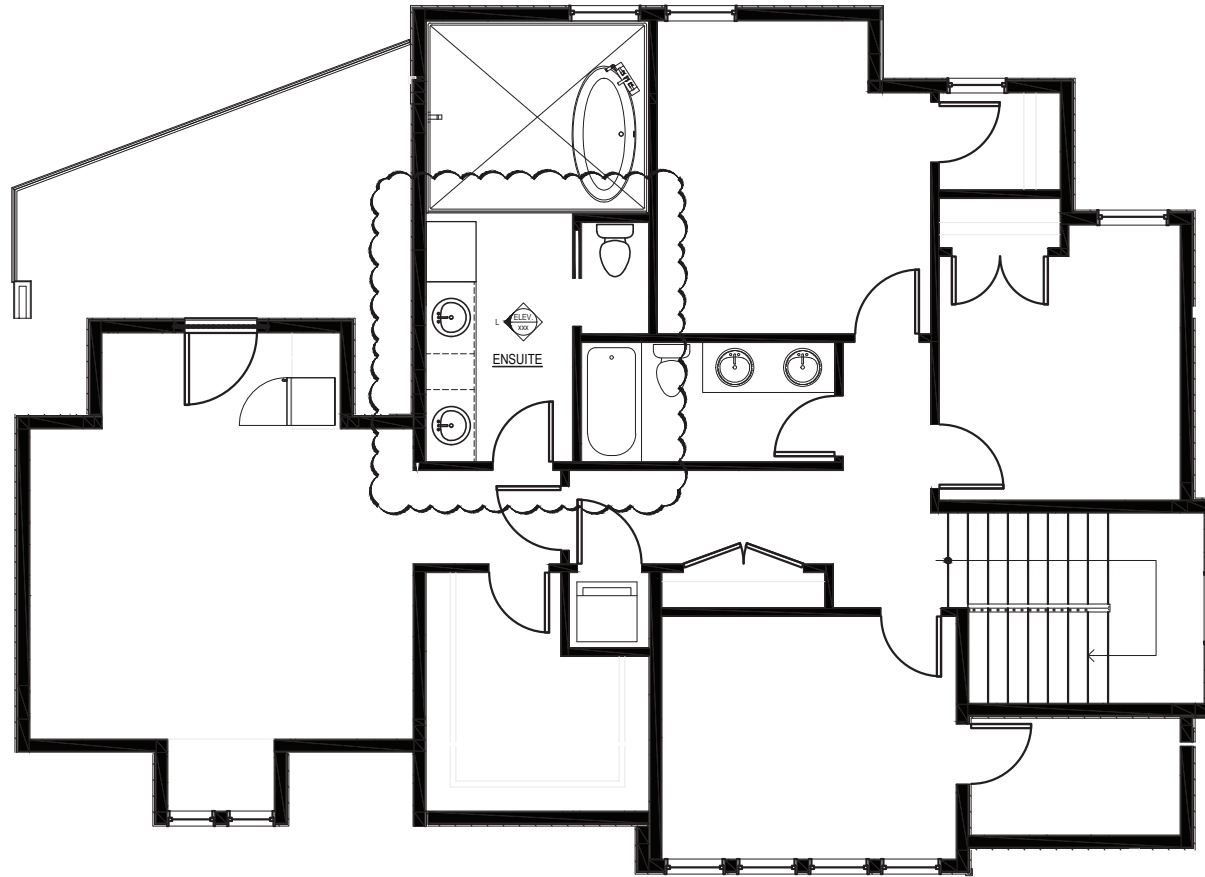


UPPER FLOOR - LEVEL 03
3/8" = 1'-0"

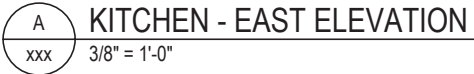

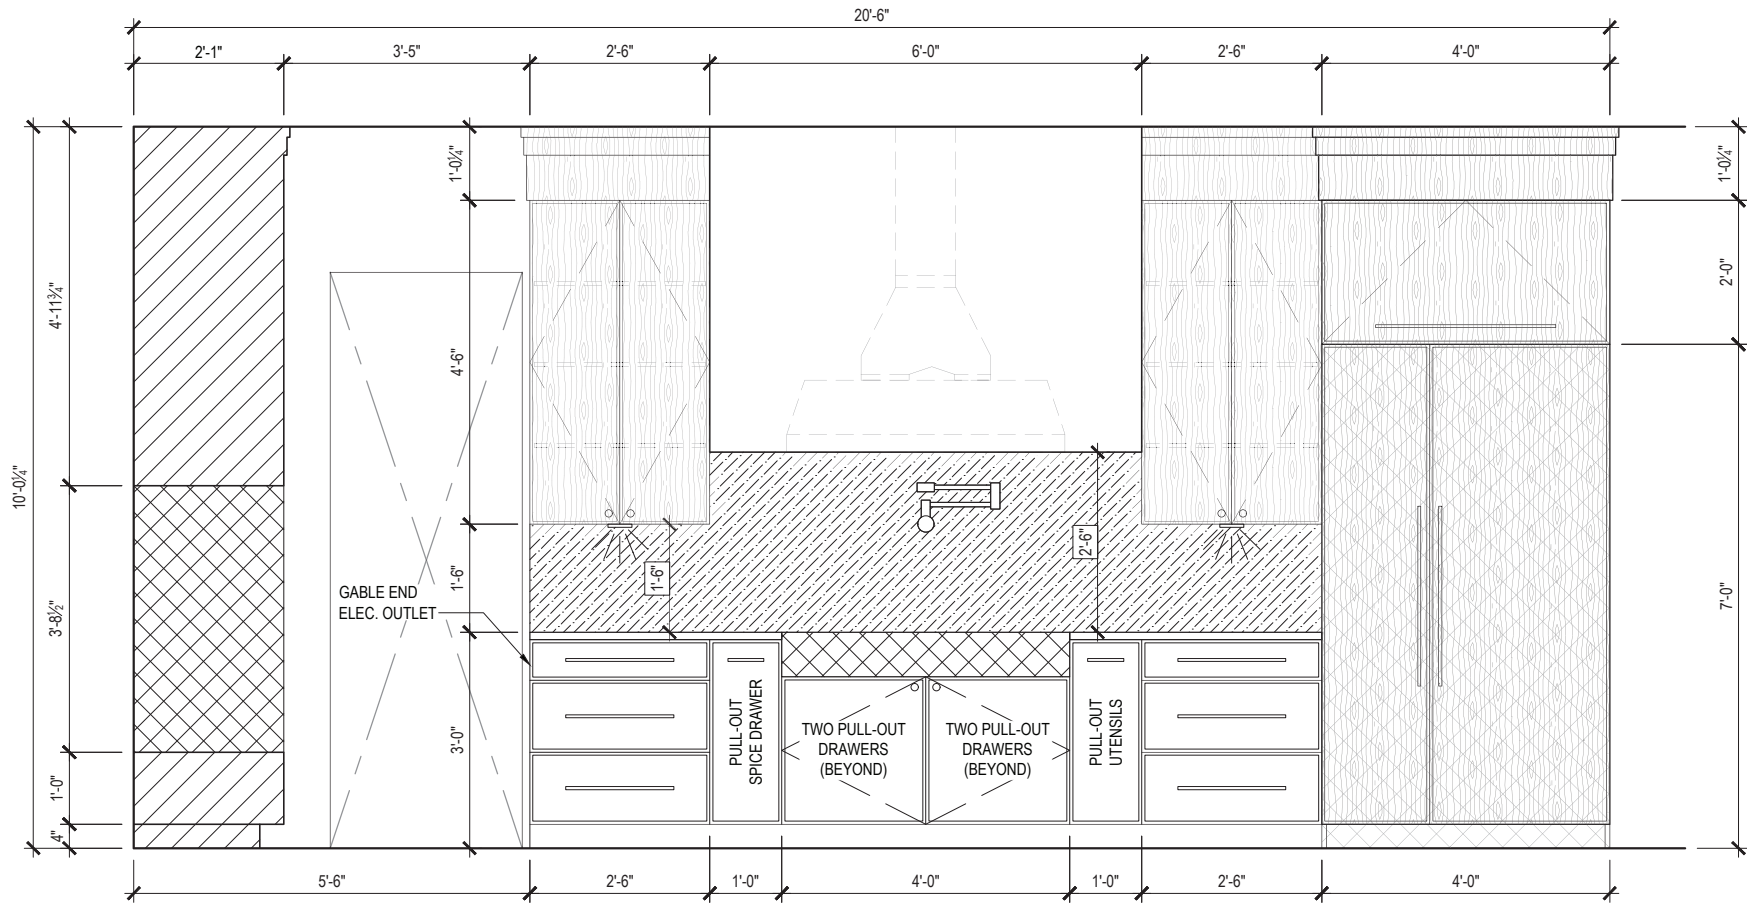


B KITCHEN - SOUTH ELEVATION
xxx 3/8" = 1'-0"




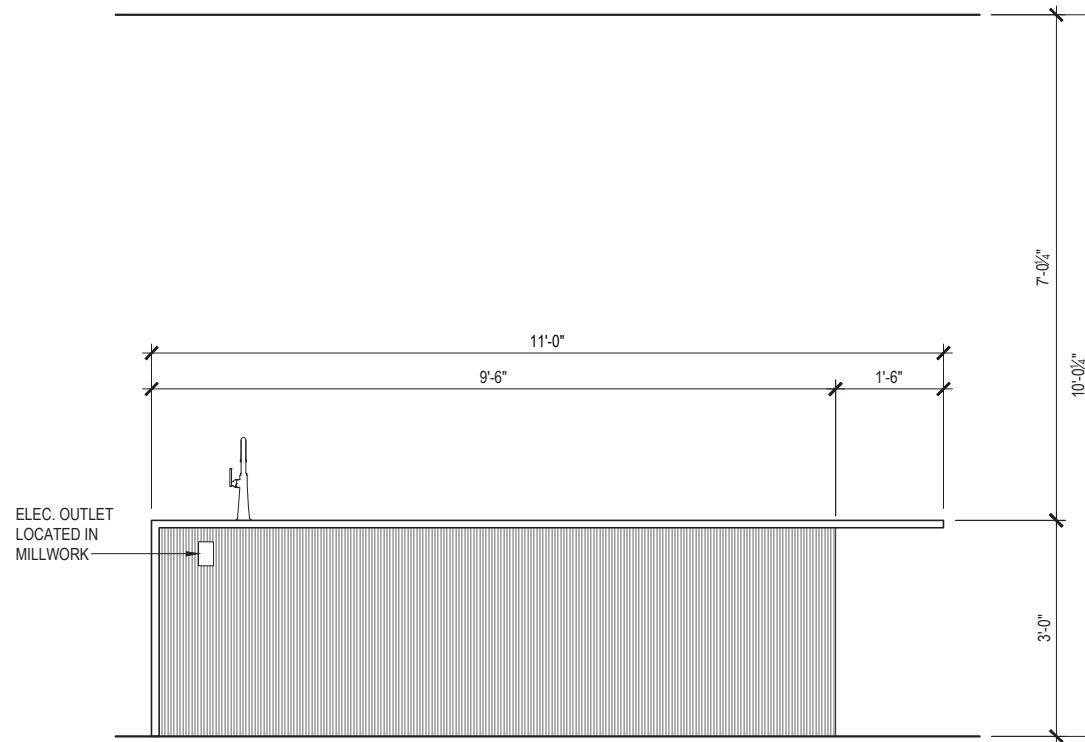

D KITCHEN ISLAND - SOUTH ELEVATION
xxx 3/8" = 1'-0"

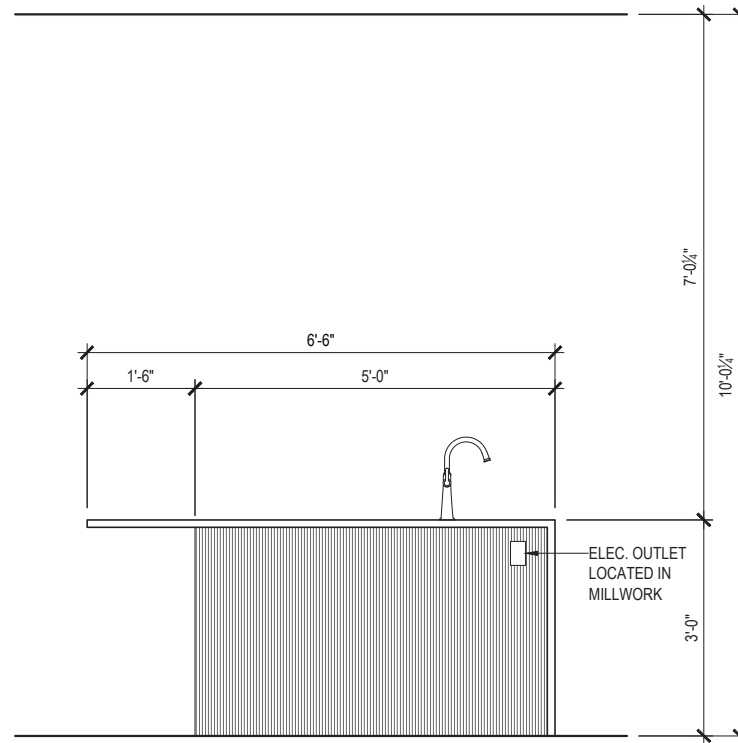


E KITCHEN ISLAND - EAST ELEVATION
xxx 3/8" = 1'-0"

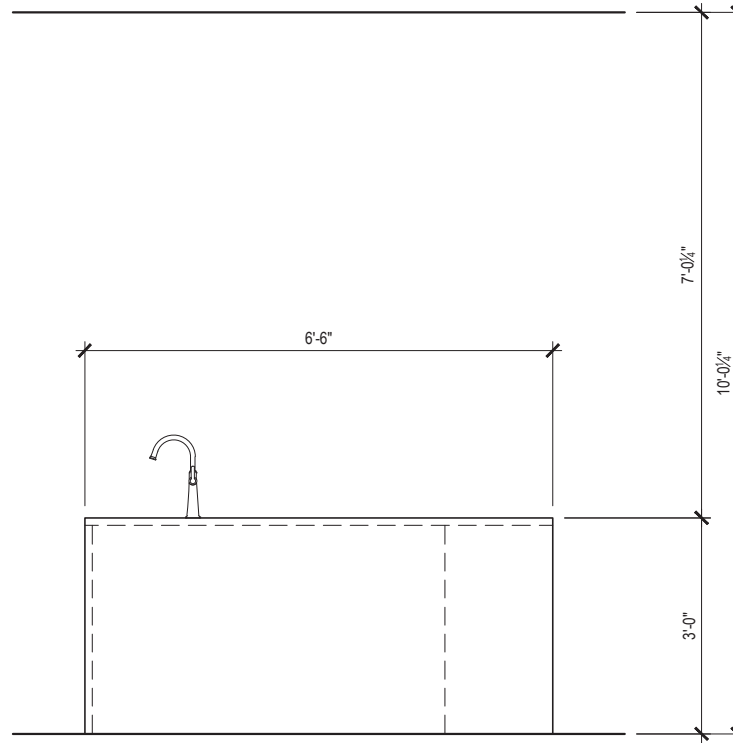


KITCHEN ISLAND - WEST ELEVATION


3/8" = 1'-0"

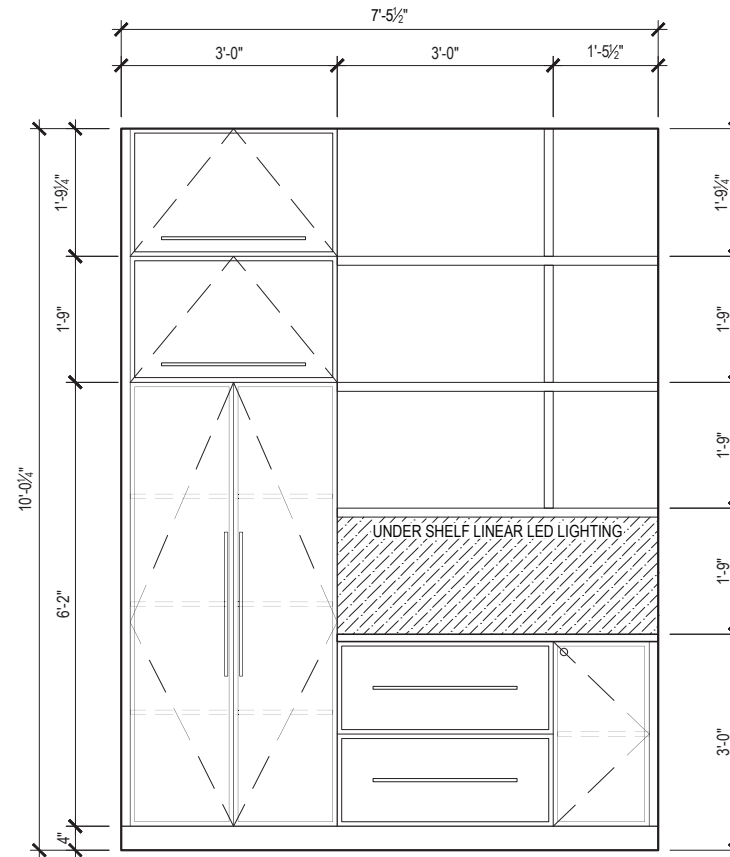


G PANTRY - WEST ELEVATION
xxx 3/8" = 1'-0"

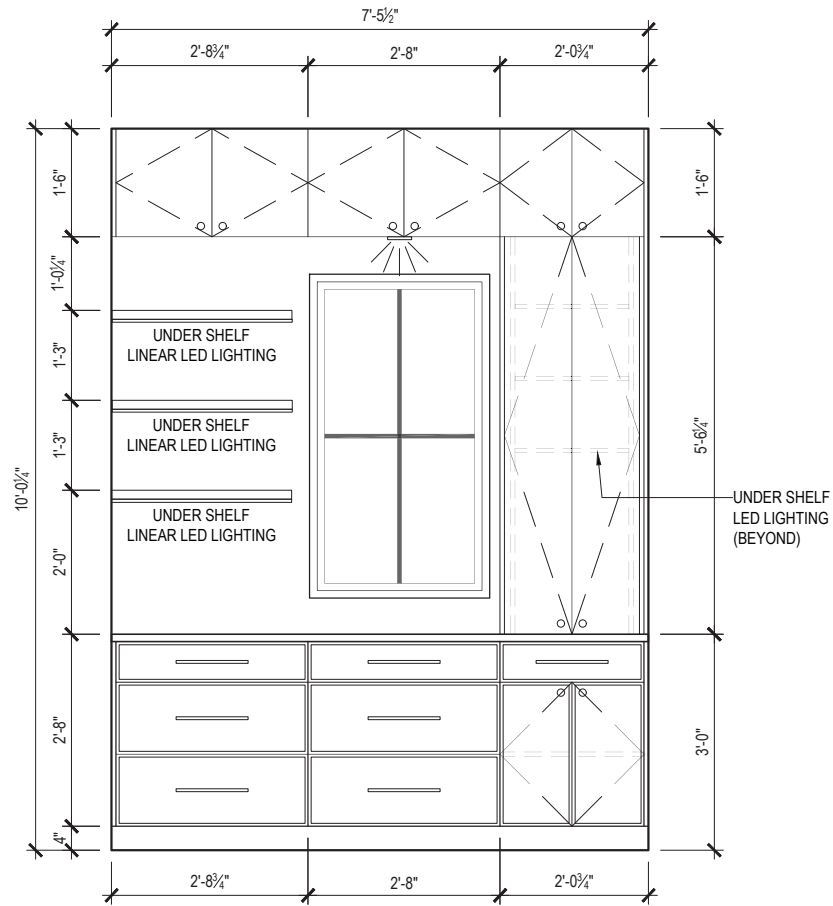

H PANTRY - EAST ELEVATION
xxx 3/8" = 1'-0"

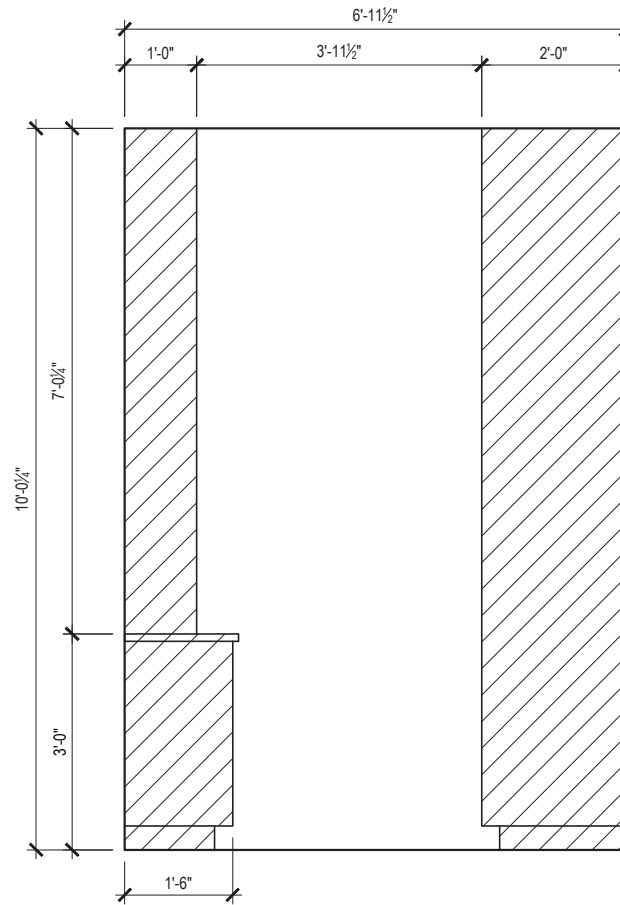


1 PANTRY - SOUTH ELEVATION
xxx 3/8" = 1'-0"

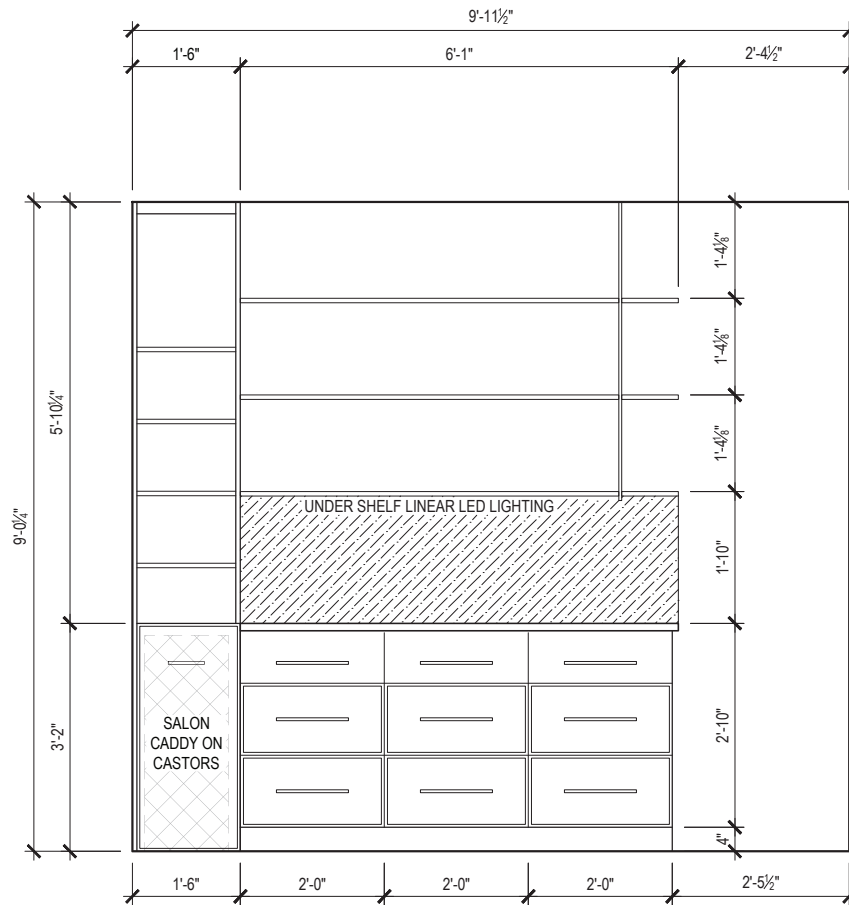


J
xxx 3/8" = 1'-0"


SALON - SOUTH ELEVATION

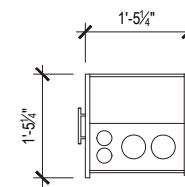


SALON CADDY
TOP VIEW

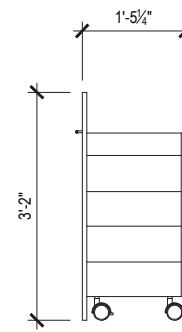


SALON CADDY
SIDE VIEW

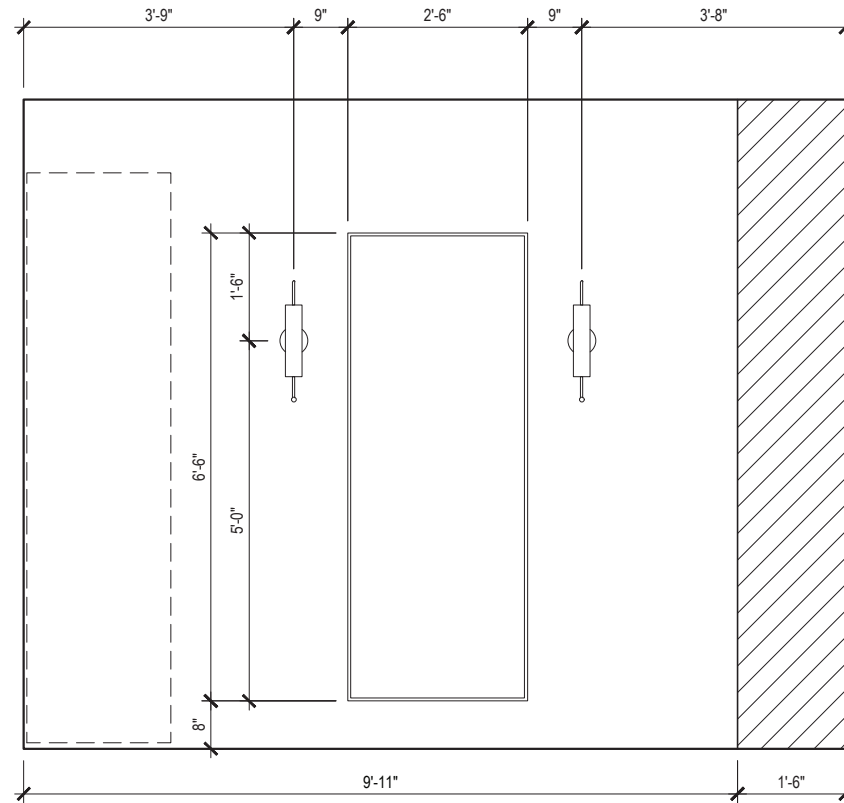

K SALON - EAST ELEVATION
xxx 3/8" = 1'-0"

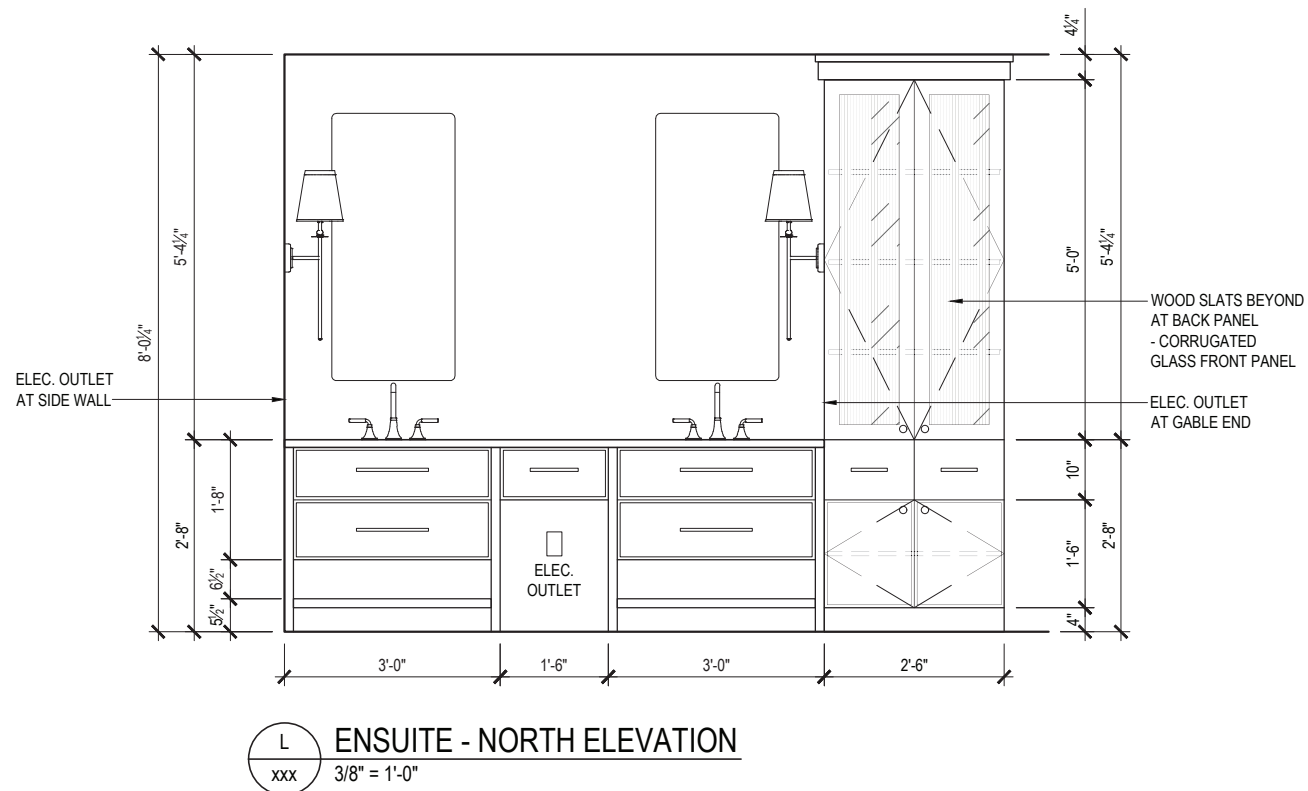

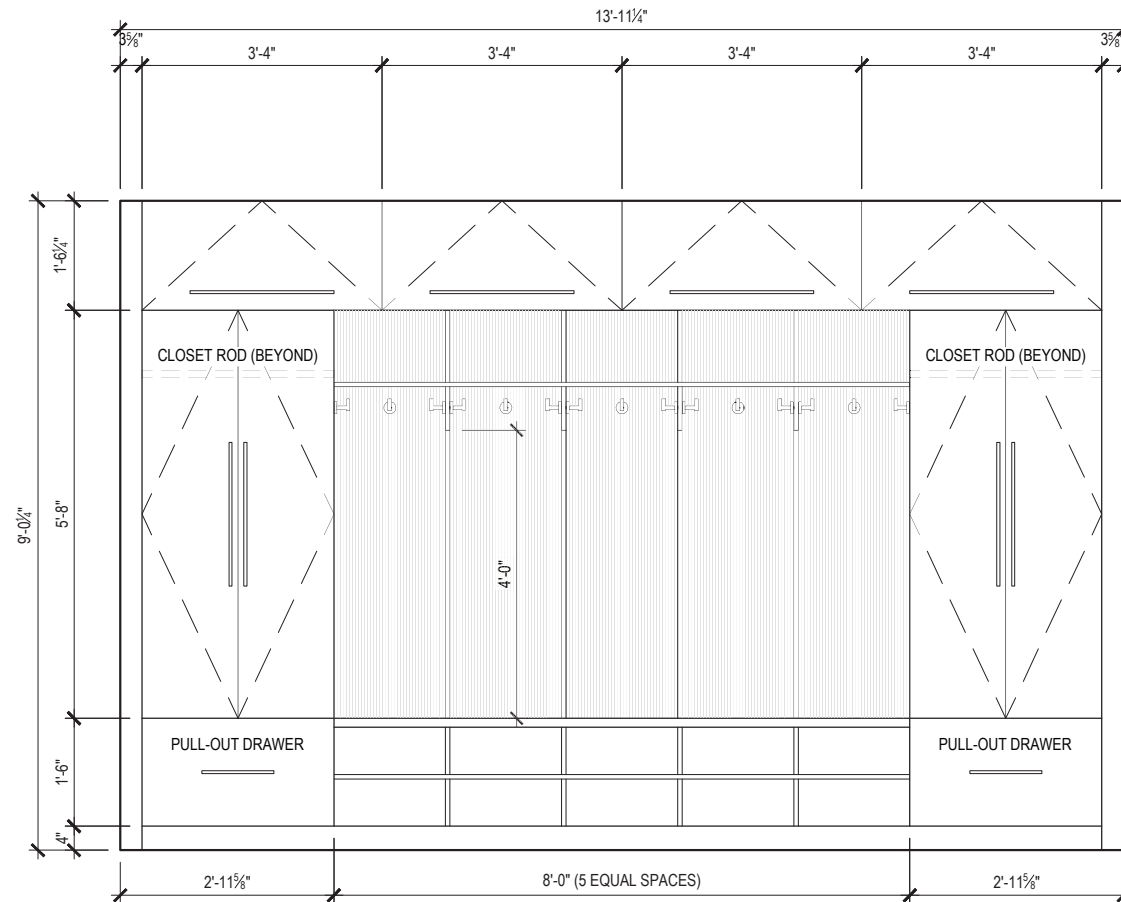

MUDROOM - NORTH ELEVATION
M
xxx
3/8" = 1'-0"



Copyright © 2016-2023 | The Use of these plans and specifications is restricted to the original site for which they were prepared. Re-use, reproduction or publication by any method in whole or in part is prohibited, unless authorized by Focused Interiors. Ownership of the design, plans and specifications is solely with Focused Interiors.

METRO VANCOUVER, BC | SALES@FOCUSEDINTERIORS.COM | 778.242.2778 | WWW.FOCUSEDINTERIORS.COM